


EX PARTE
SOUTHERN RAILWAY
PEARLE LEE

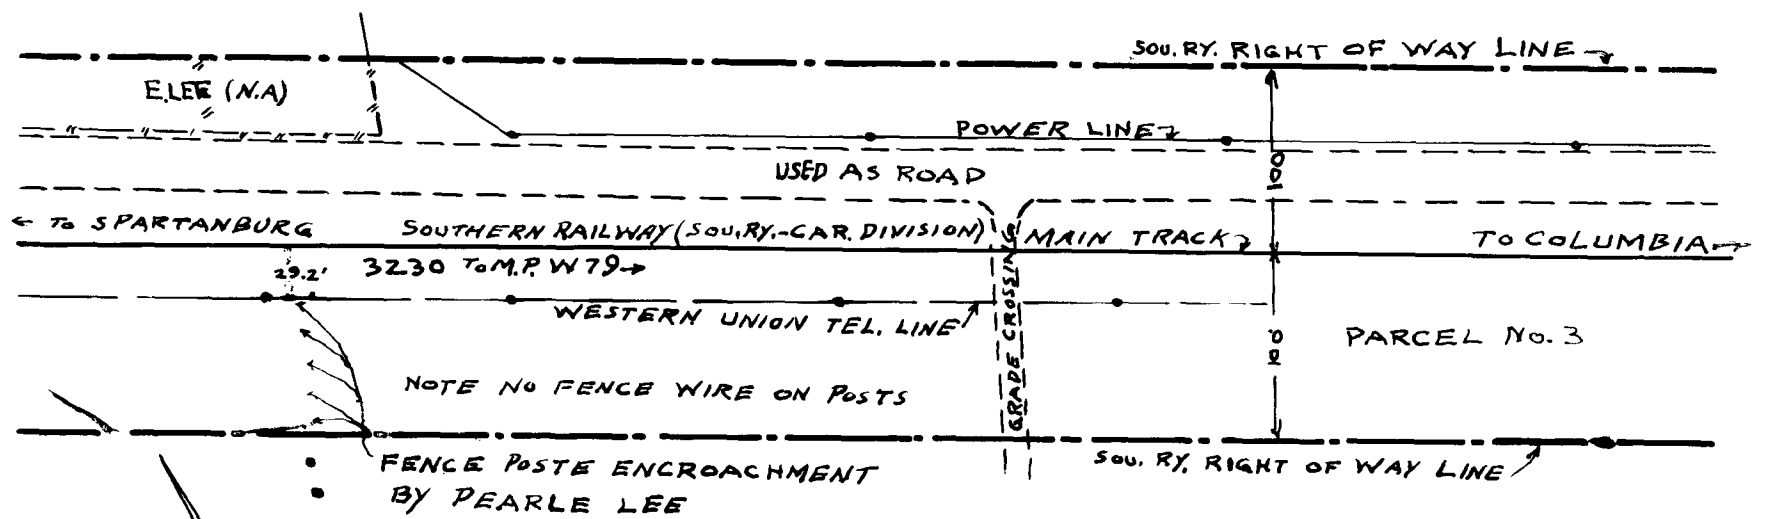

SOUTHERN RAILWAY COMPANY
Memphis & Charleston District
PLAN showing
ENCROACHMENT BY PEARLE LEE

PACOLET, S. C.,
Office of Engineer M. W. Knoxville, Tenn.
SCALE 1" = 100' Feb. 4 - 1930
Drawing No. 8663

SPARTANBURG COUNTY

Registered, Certified & Examined July 1st 1930 at 4:58 P.M.