


EX PARTE
MRS. M. G. ALEXANDER

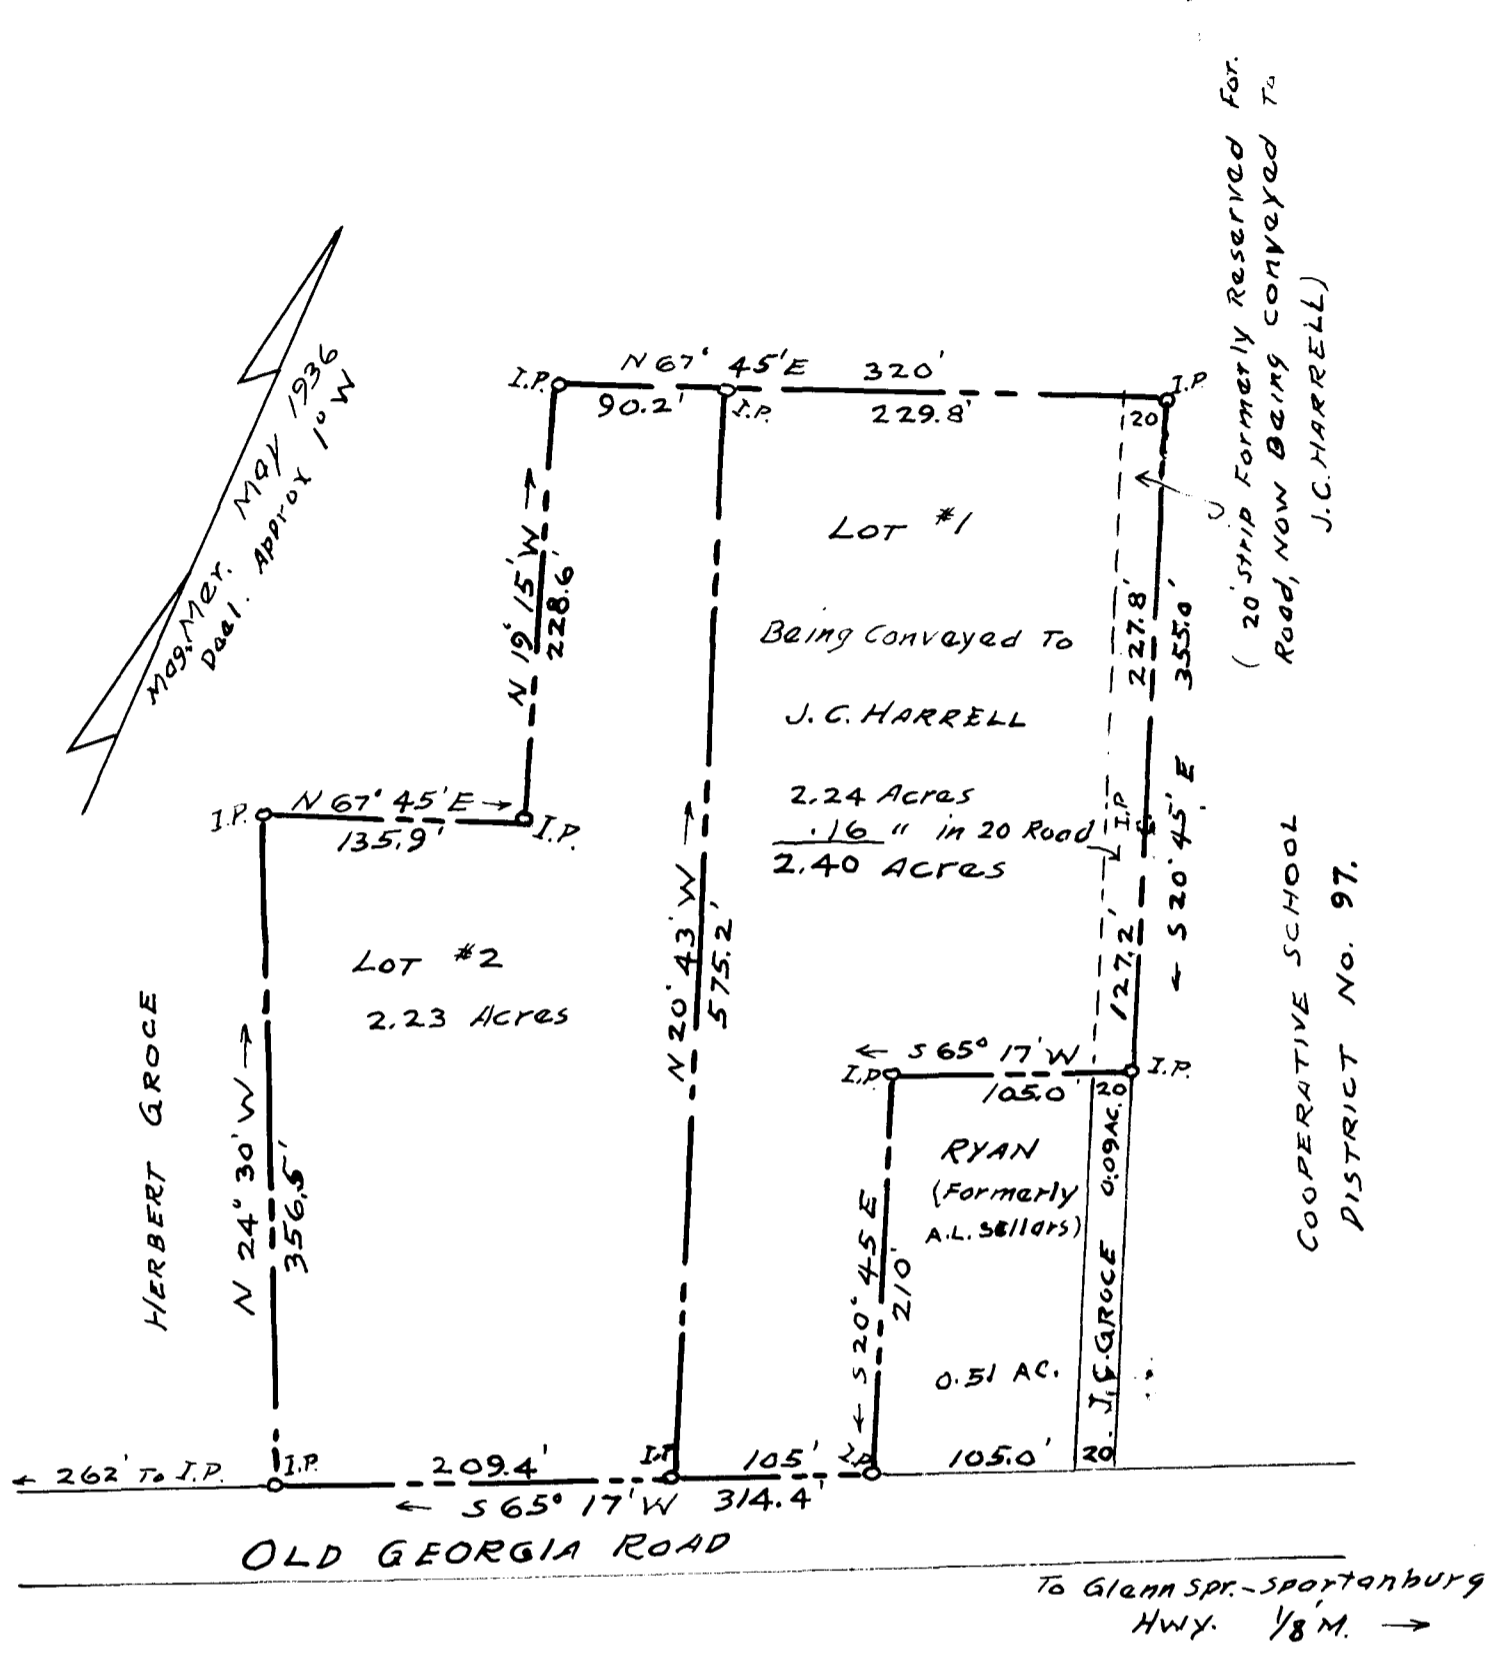

PROPERTY OF
MRS. M. G. ALEXANDER
 NEAR COOPERATIVE SCHOOL DISTRICT No. 97
 SPARTANBURG COUNTY S.C.
 SCALE 1" = 100' MAY 30, 1936

The Harwood Baaba Co
 Civil Engineers
 Spartanburg, S.C.

Registered, Certified & Examined July 8, 1936 at 11:37 A.M.