


EX PARTE
JOE CRAWFORD

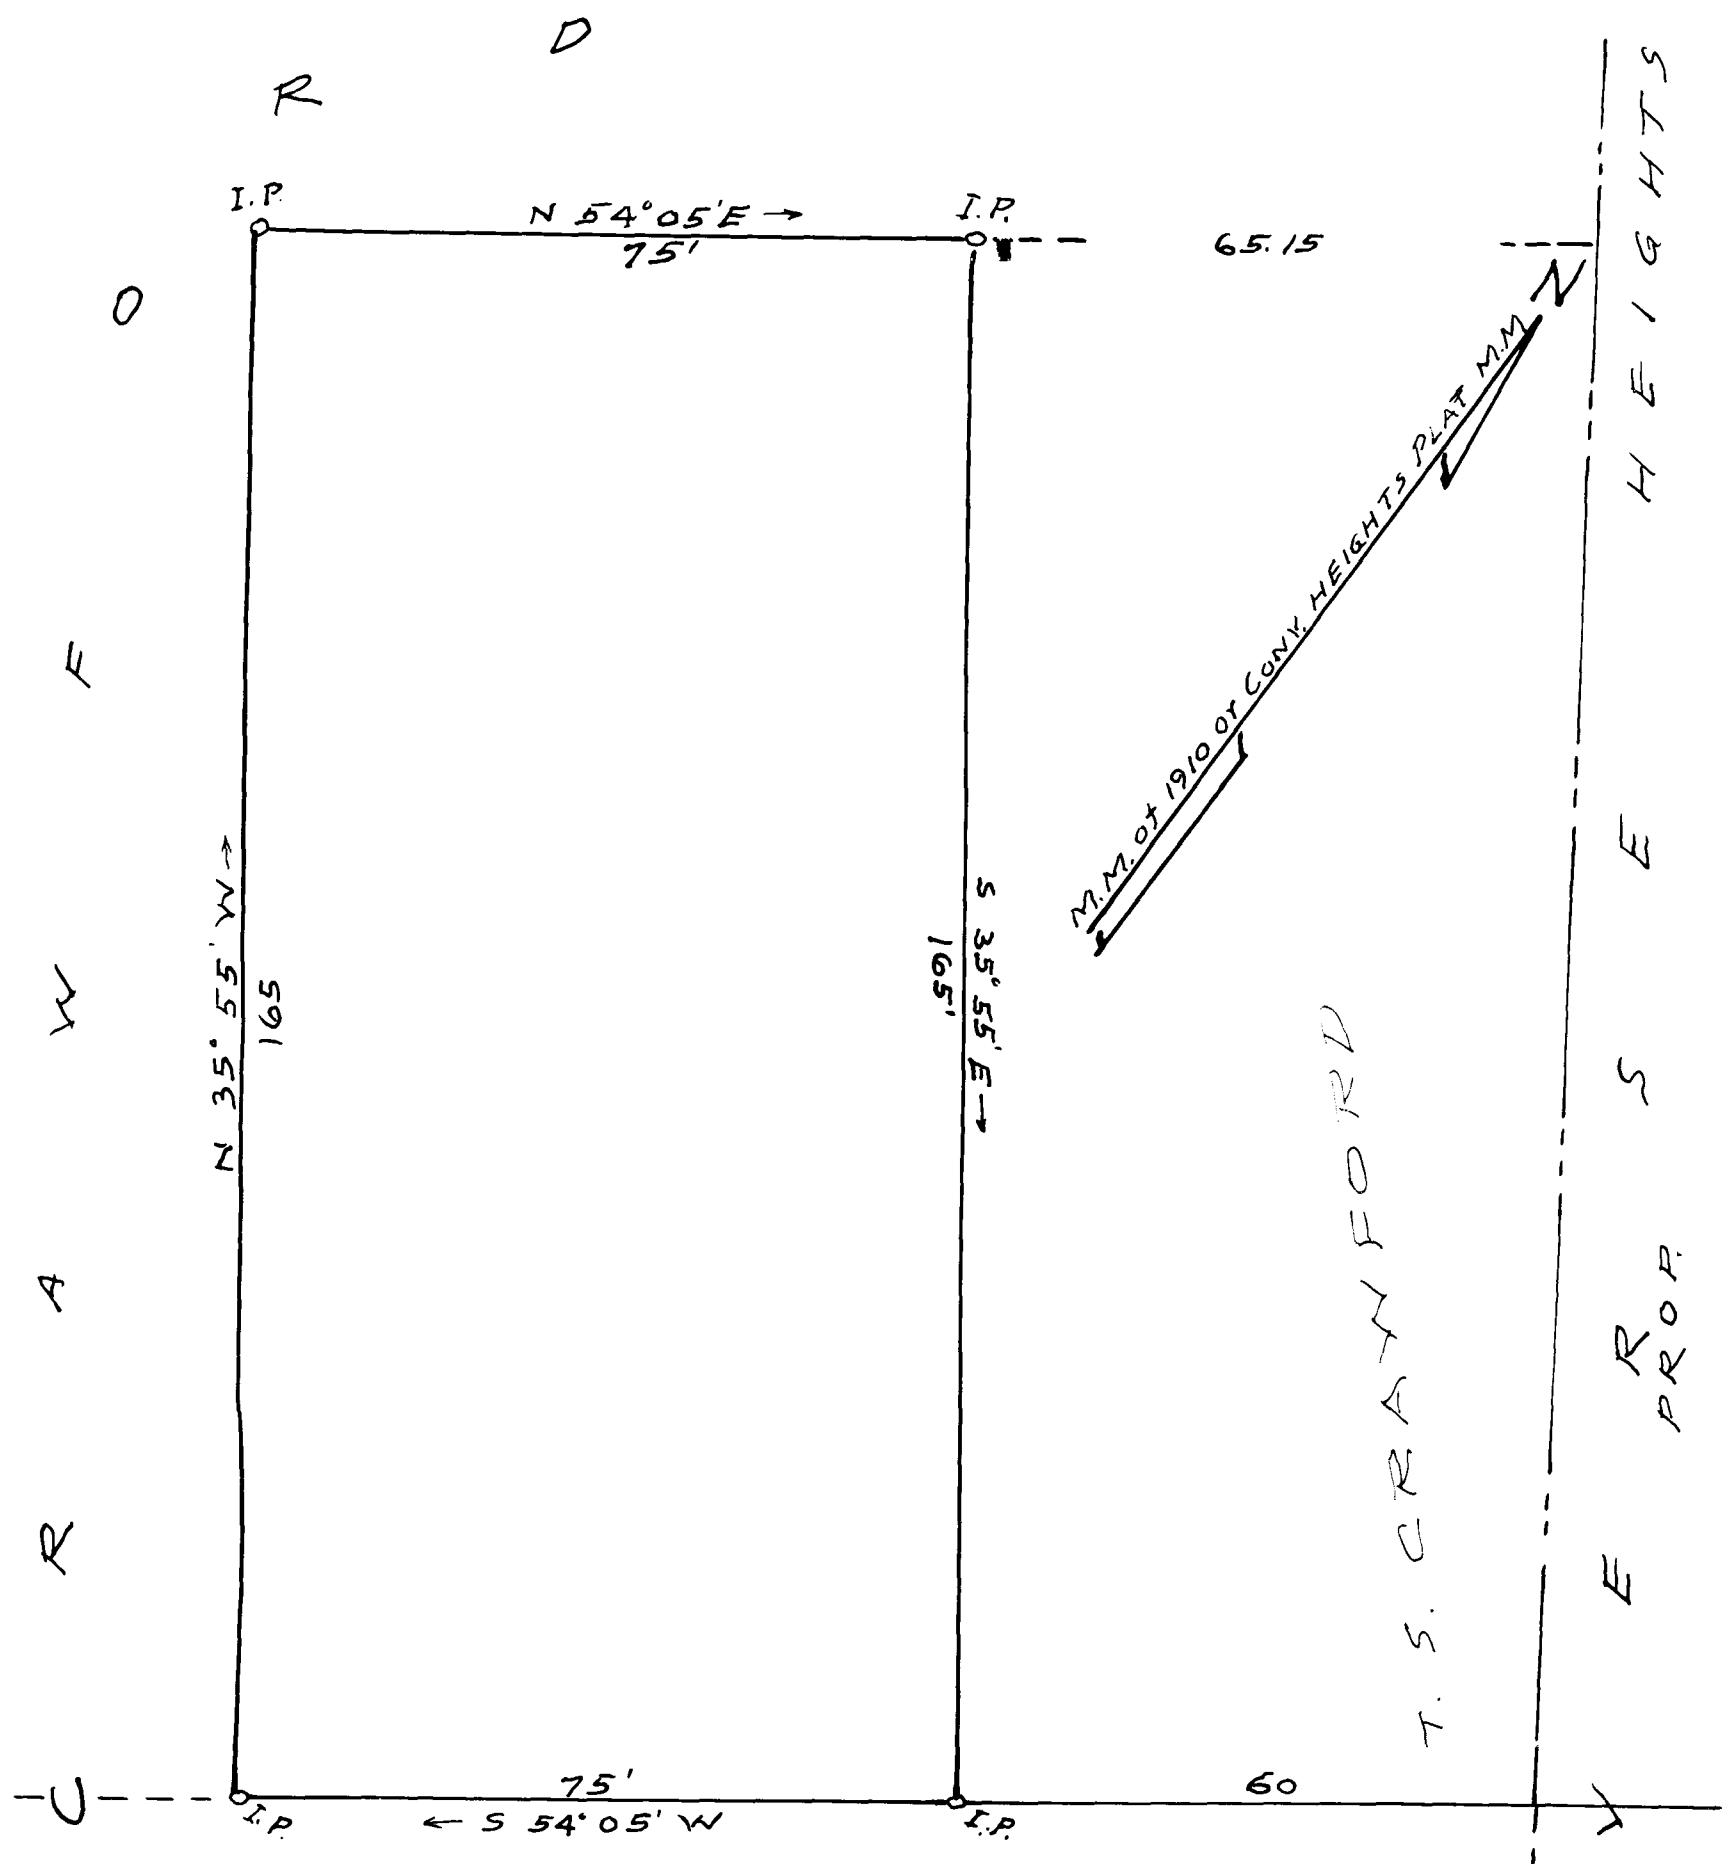

PROPOSED EXTENSION
P A L M E T T O S T.

← TO PINE ST.

PROPOSED CONVEYANCE
 BY
 T. S. CRAWFORD
 TO
 JOE CRAWFORD
 CITY OF SPARTANBURG, S.C.
 JULY 21, 1936
 H. STRIBLING, ENGR. & SUR.
 FIELD C.B. VASS
 SCALE 1 INCH = 20 FEET.

Registered, Certified + Examined August 22, 1936 at 12:00 P.M.