
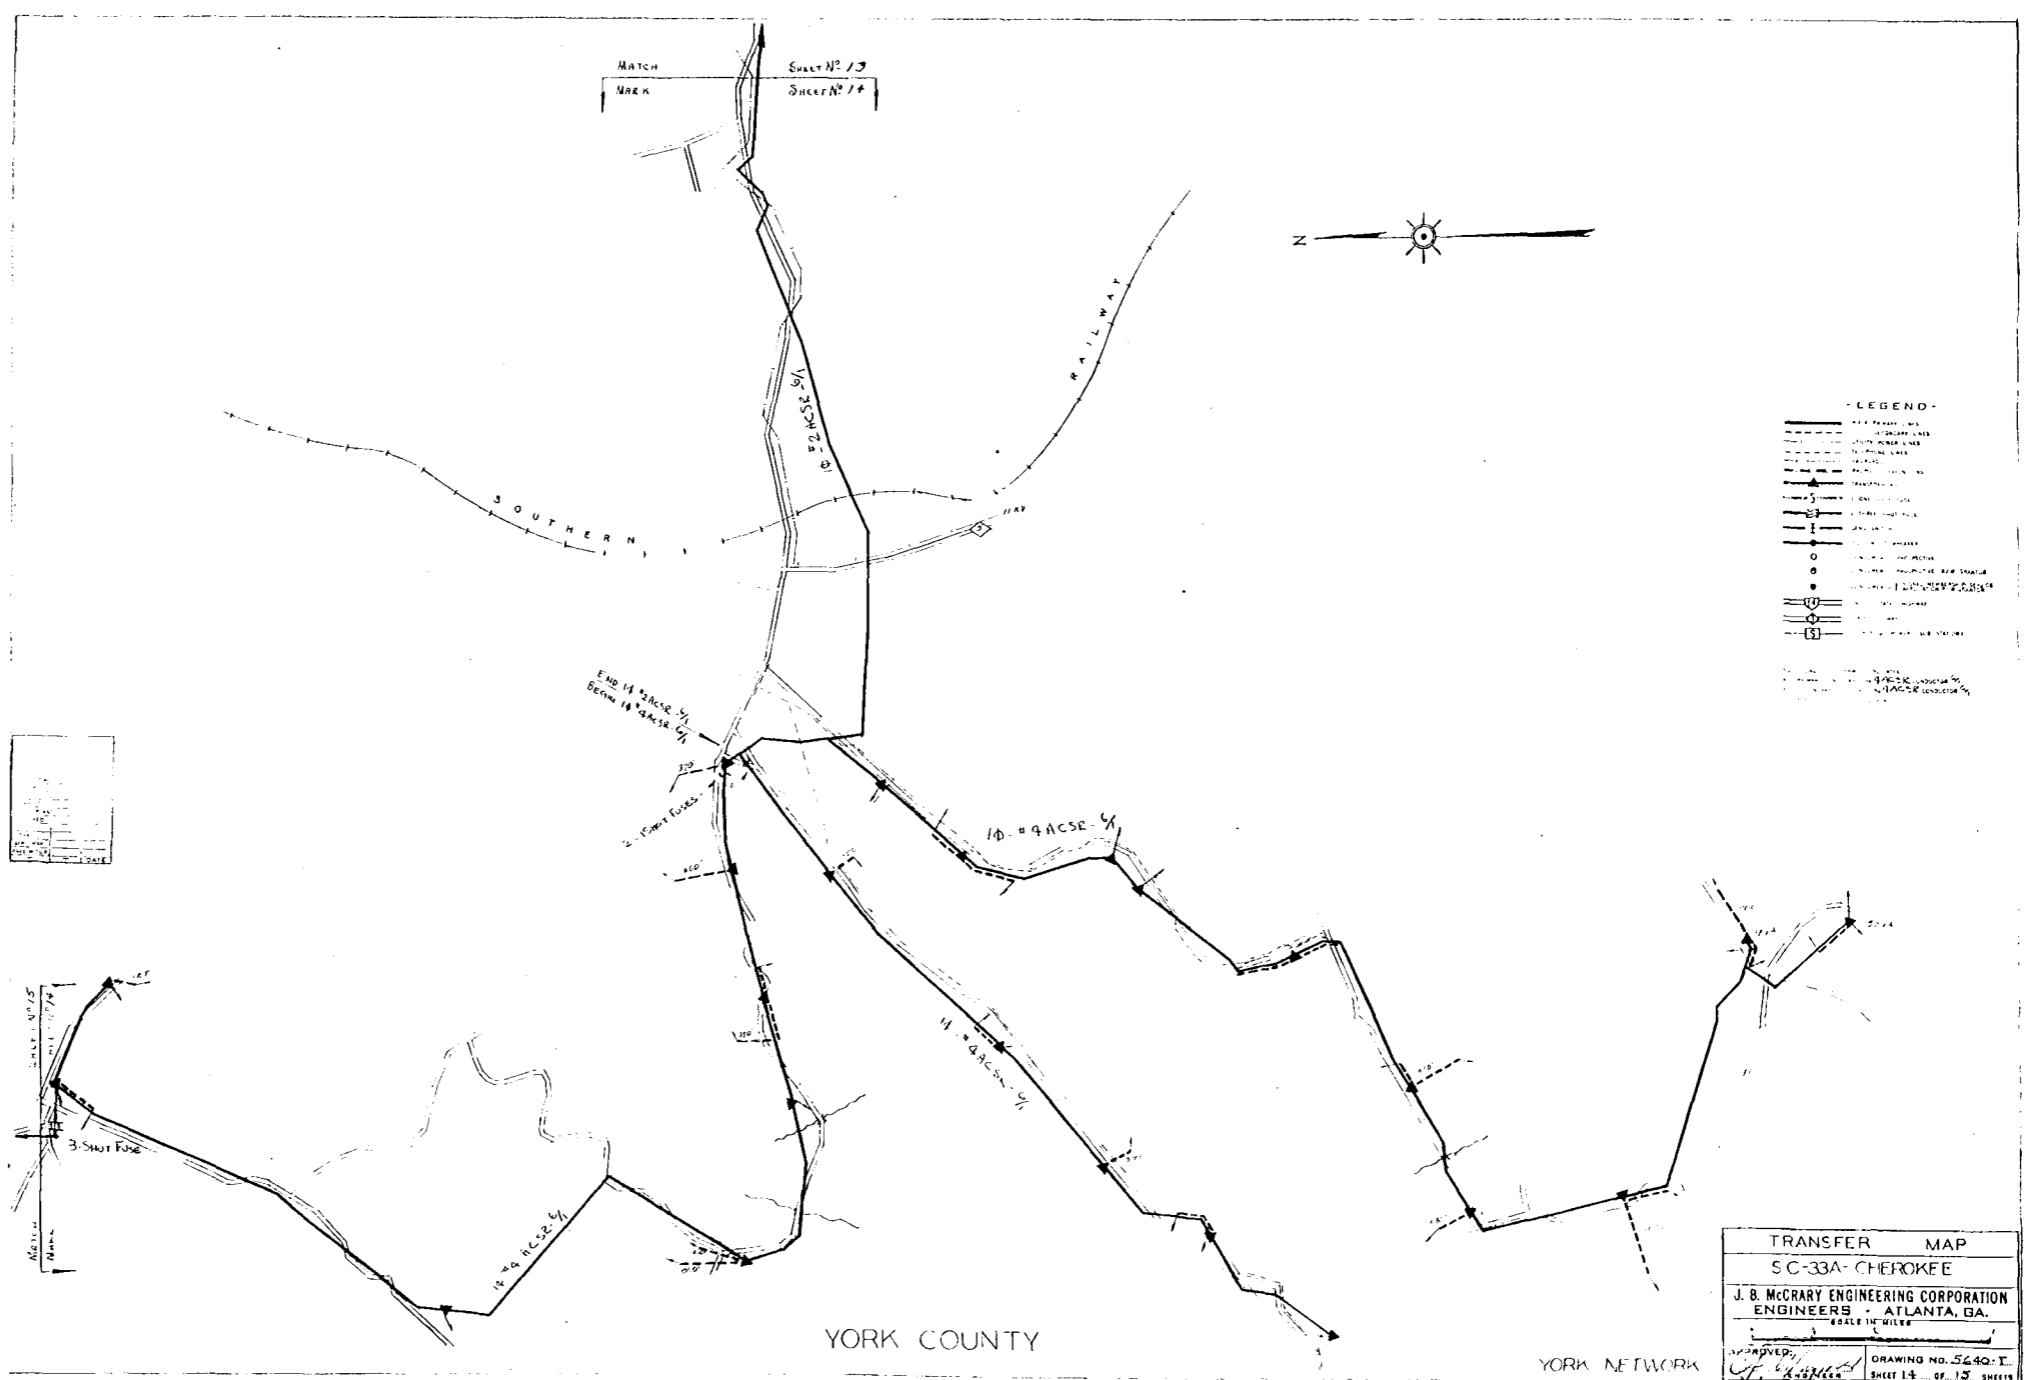


182.

13

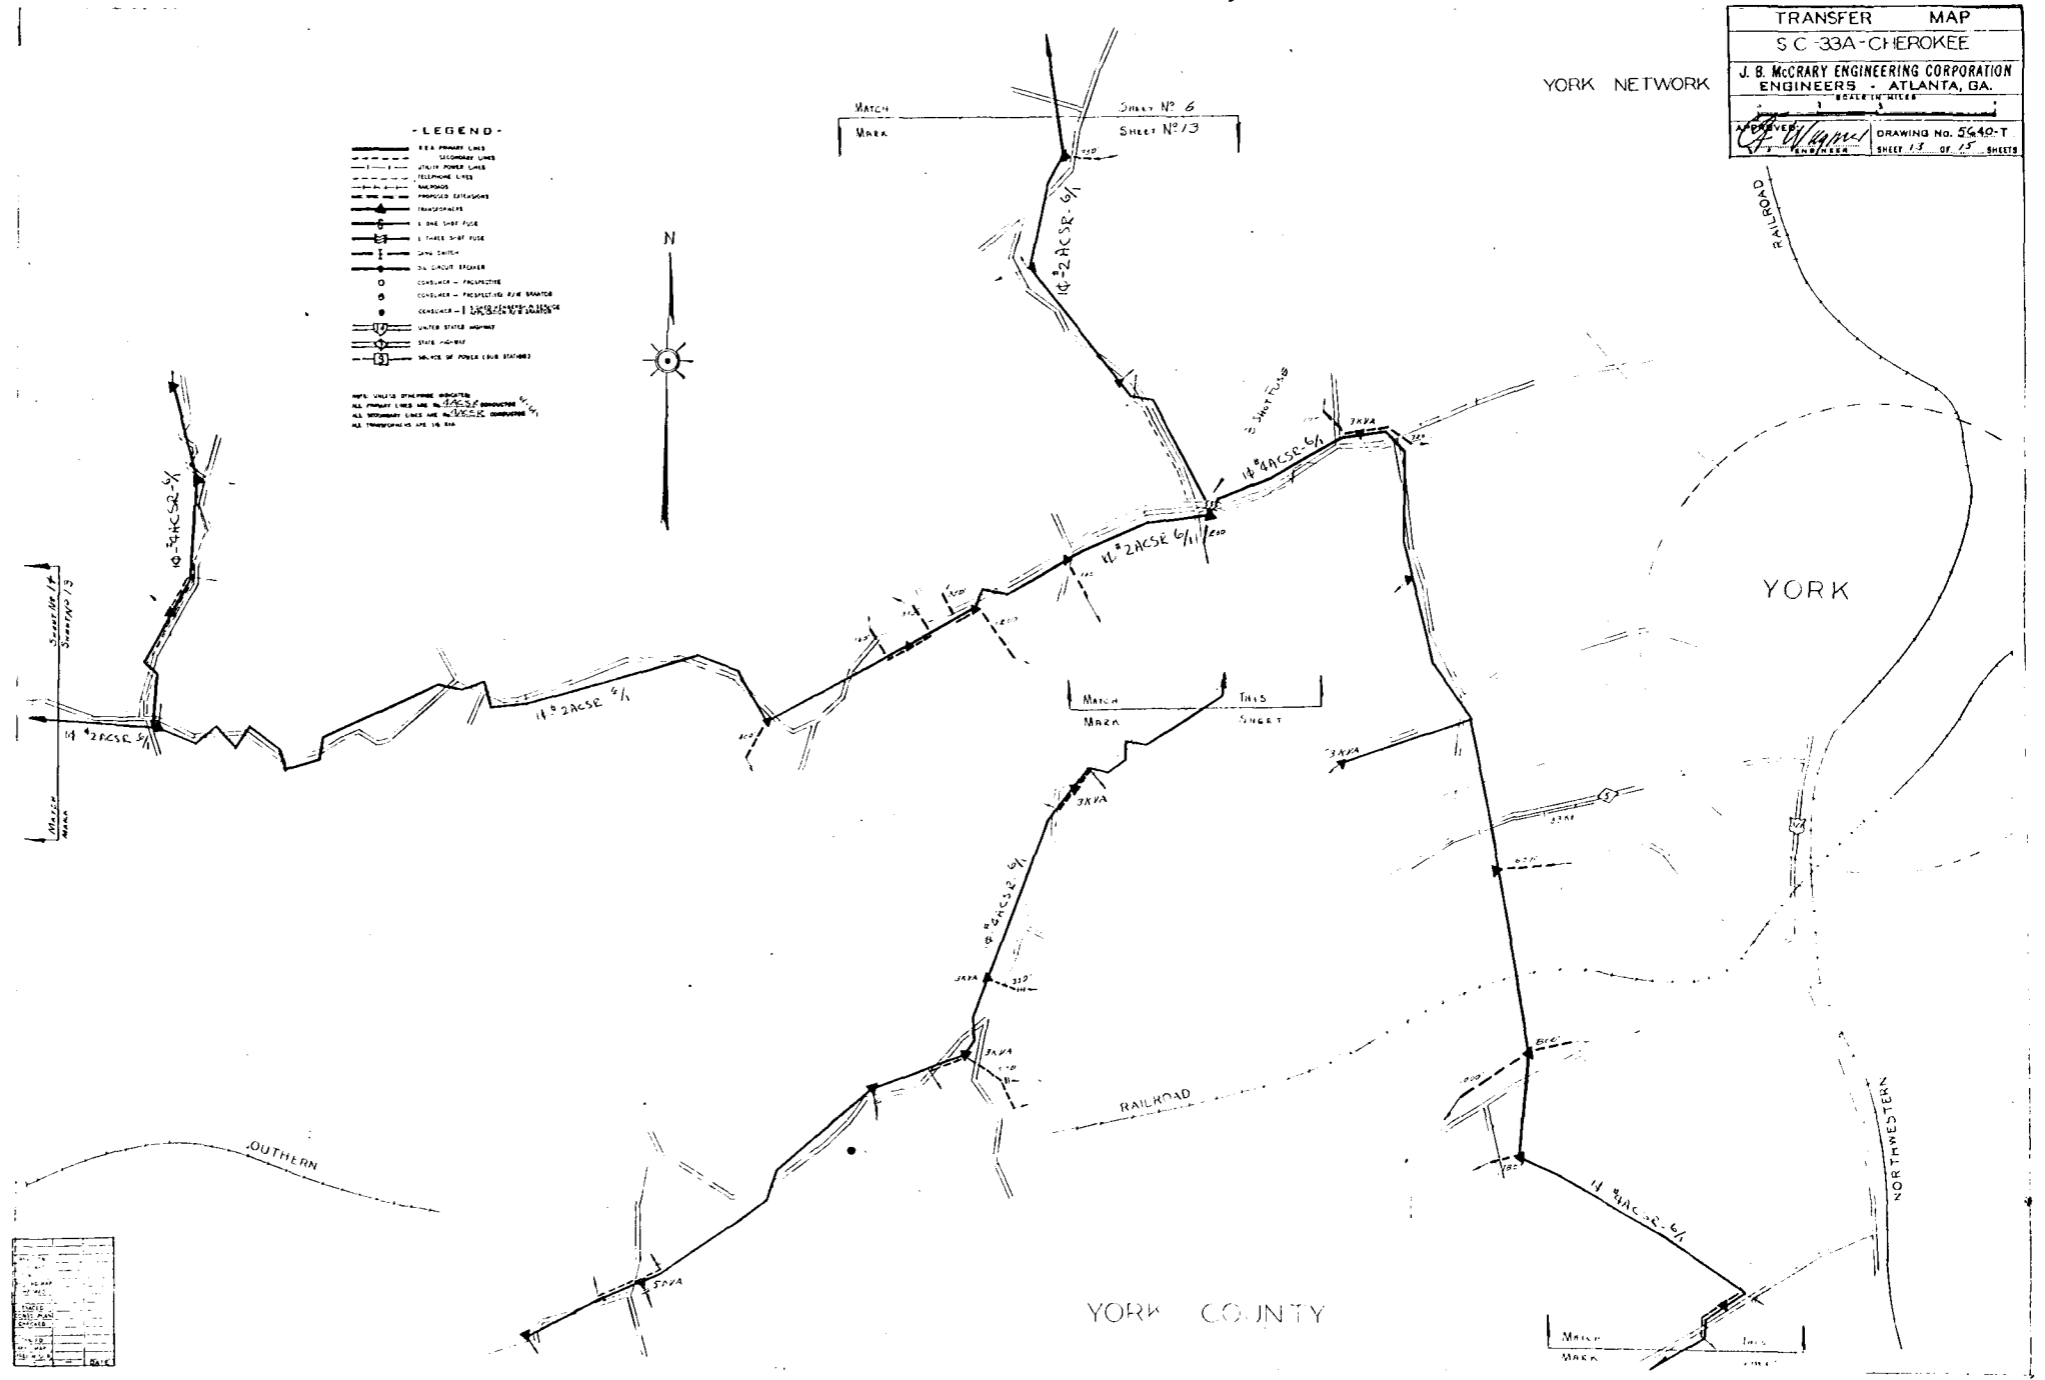

TRANSFER MAP
 S C-33A-CHEROKEE
 J. B. MCCRARY ENGINEERING CORPORATION
 ENGINEERS - ATLANTA, GA.
 SCALE: AS SHOWN
 DRAWING NO. 5640-T
 SHEET 13 OF 15 SHEETS

TRANSFER MAP
 S C-33A-CHEROKEE
 J. B. MCCRARY ENGINEERING CORPORATION
 ENGINEERS - ATLANTA, GA.
 SCALE: AS SHOWN
 DRAWING NO. 5640-T
 SHEET 14 OF 15 SHEETS