


145

EX PARTE  
SOUTHERN RAILWAY

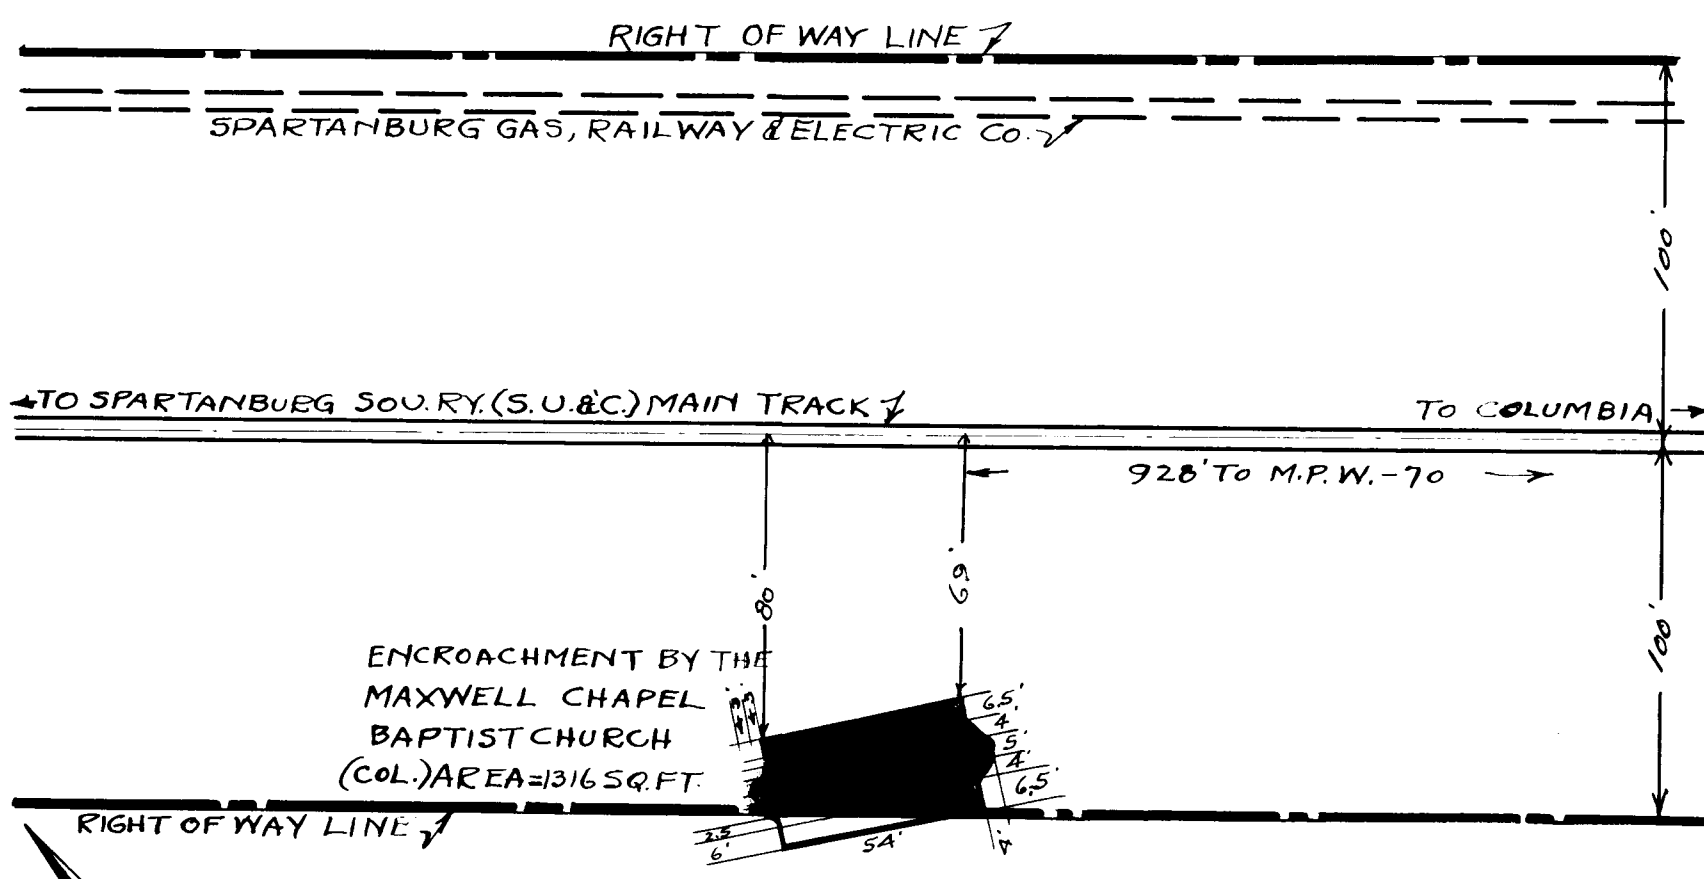

SOUTHERN RAILWAY COMPANY  
 EASTERN DISTRICT  
 SPARTANBURG DIVISION  
**EAST SPARTANBURG, S.C.**  
 PLAN SHOWING ENCROACHMENT BY THE  
 MAXWELL CHAPEL BAPTIST CHURCH  
 SCALE: 1" = 50'  
 AUG. 15, 1922  
 OFFICE OF E. M. W.  
 EASTERN DISTRICT  
 CHARLOTTE, N. C.

*Registered, Certified & Examined July 31-1923*