



W. C. McDOWELL  
PARCEL 6

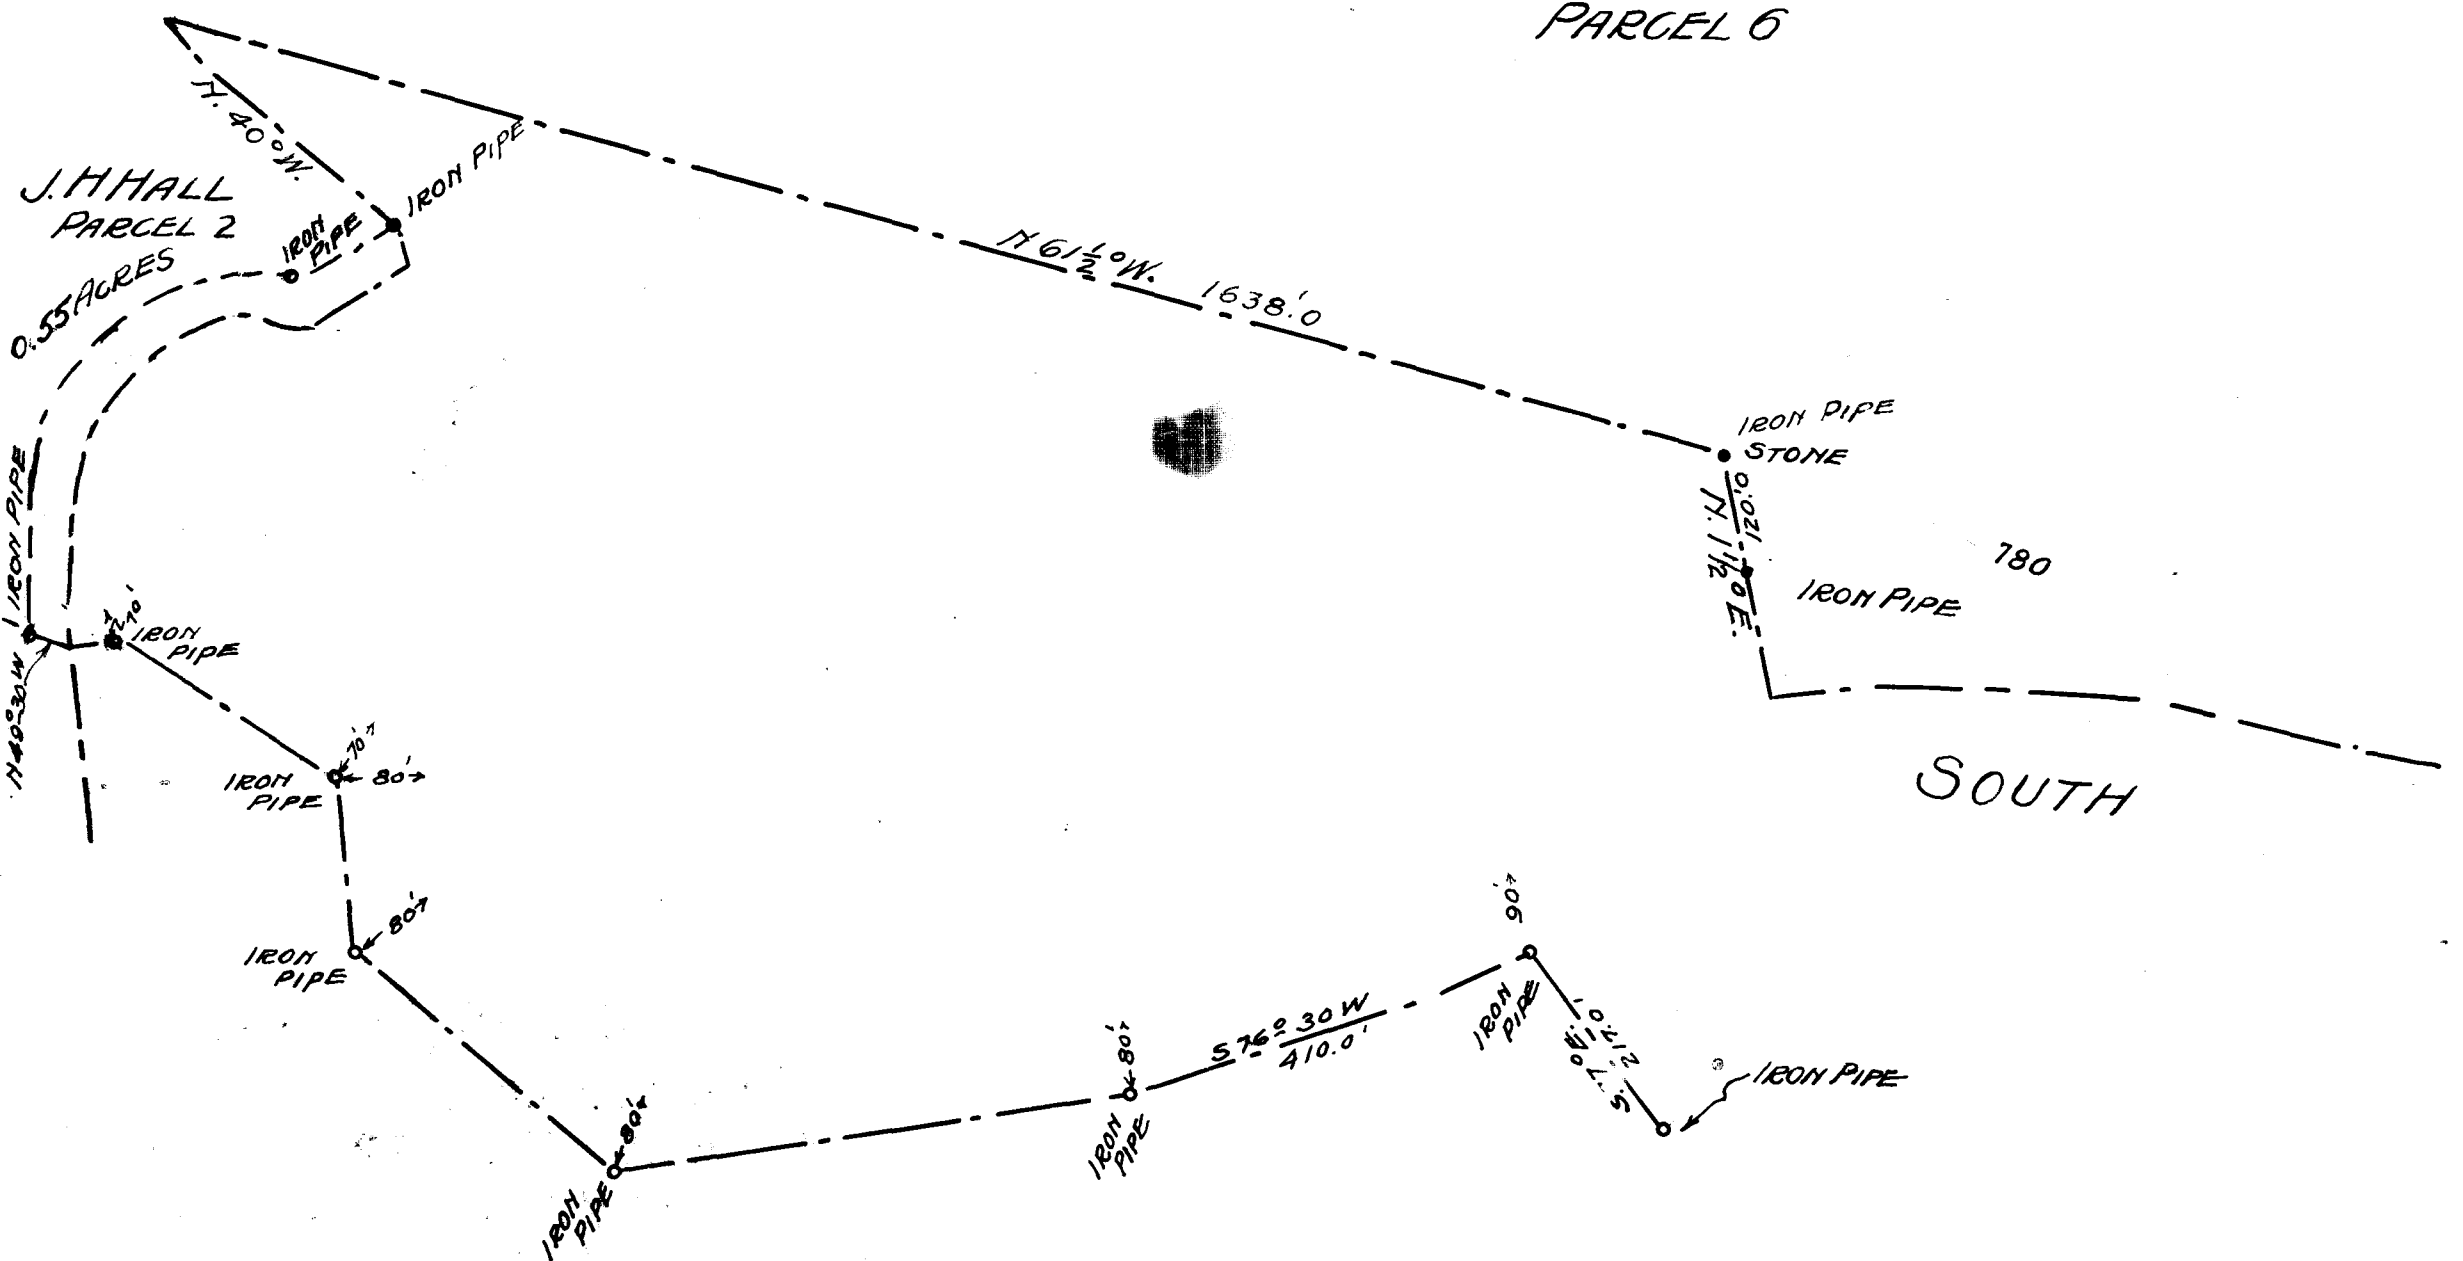

DATUM

THE DATUM FOR THE ELEVATION OF THE 780 CONTOUR IS THE TOP OF A BRASS PLUG SET IN THE FOUNDATION OF THE WATER WORKS STAND PIPE AT THE CORNER OF N CHURCH AND PEARL STREETS. THE ELEVATION OF WHICH IS 829.30

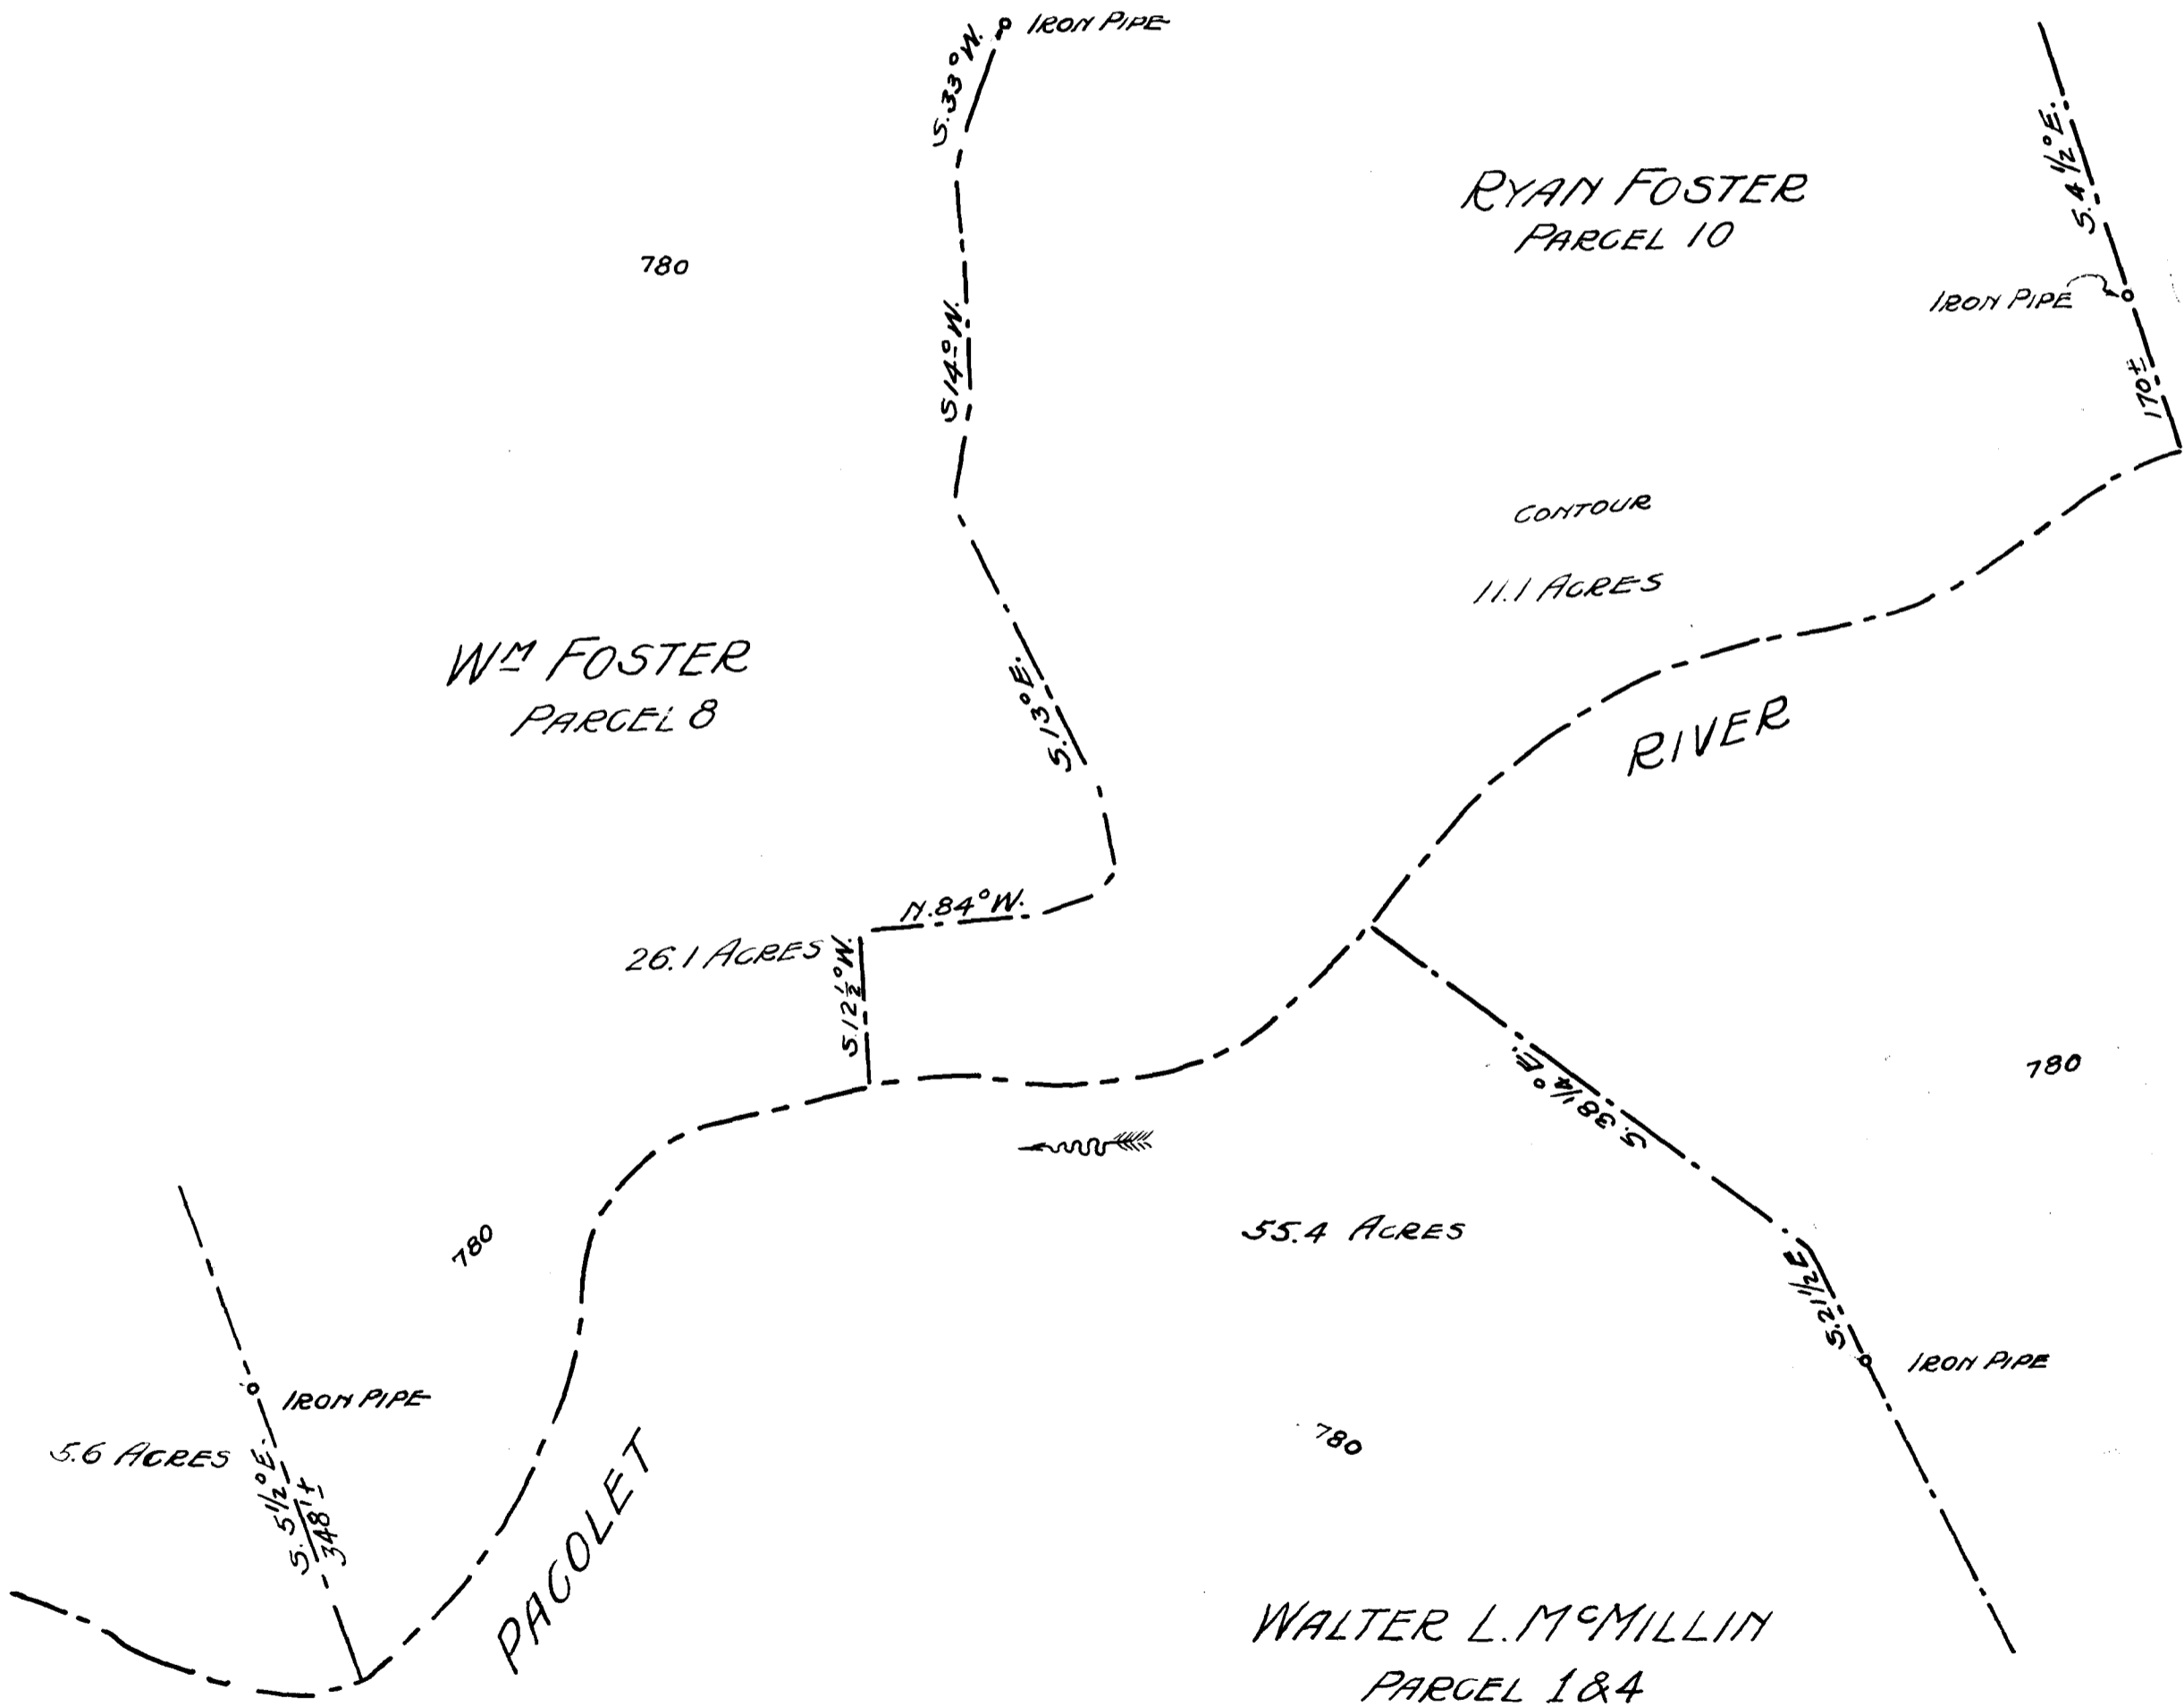

SPARTANBURG, S.C.  
MAP SHOWING PROPERTY ACQUIRED  
ALONG SOUTH PACOLET RIVER BY  
SPARTANBURG WATER WORKS  
SCALE: - 1" = 200' AUG 1924.

P.H. NORCROSS CON'S. ENGR.  
ATLANTA, GA.