


EX PARTE
SOUTHERN RAILWAY CO

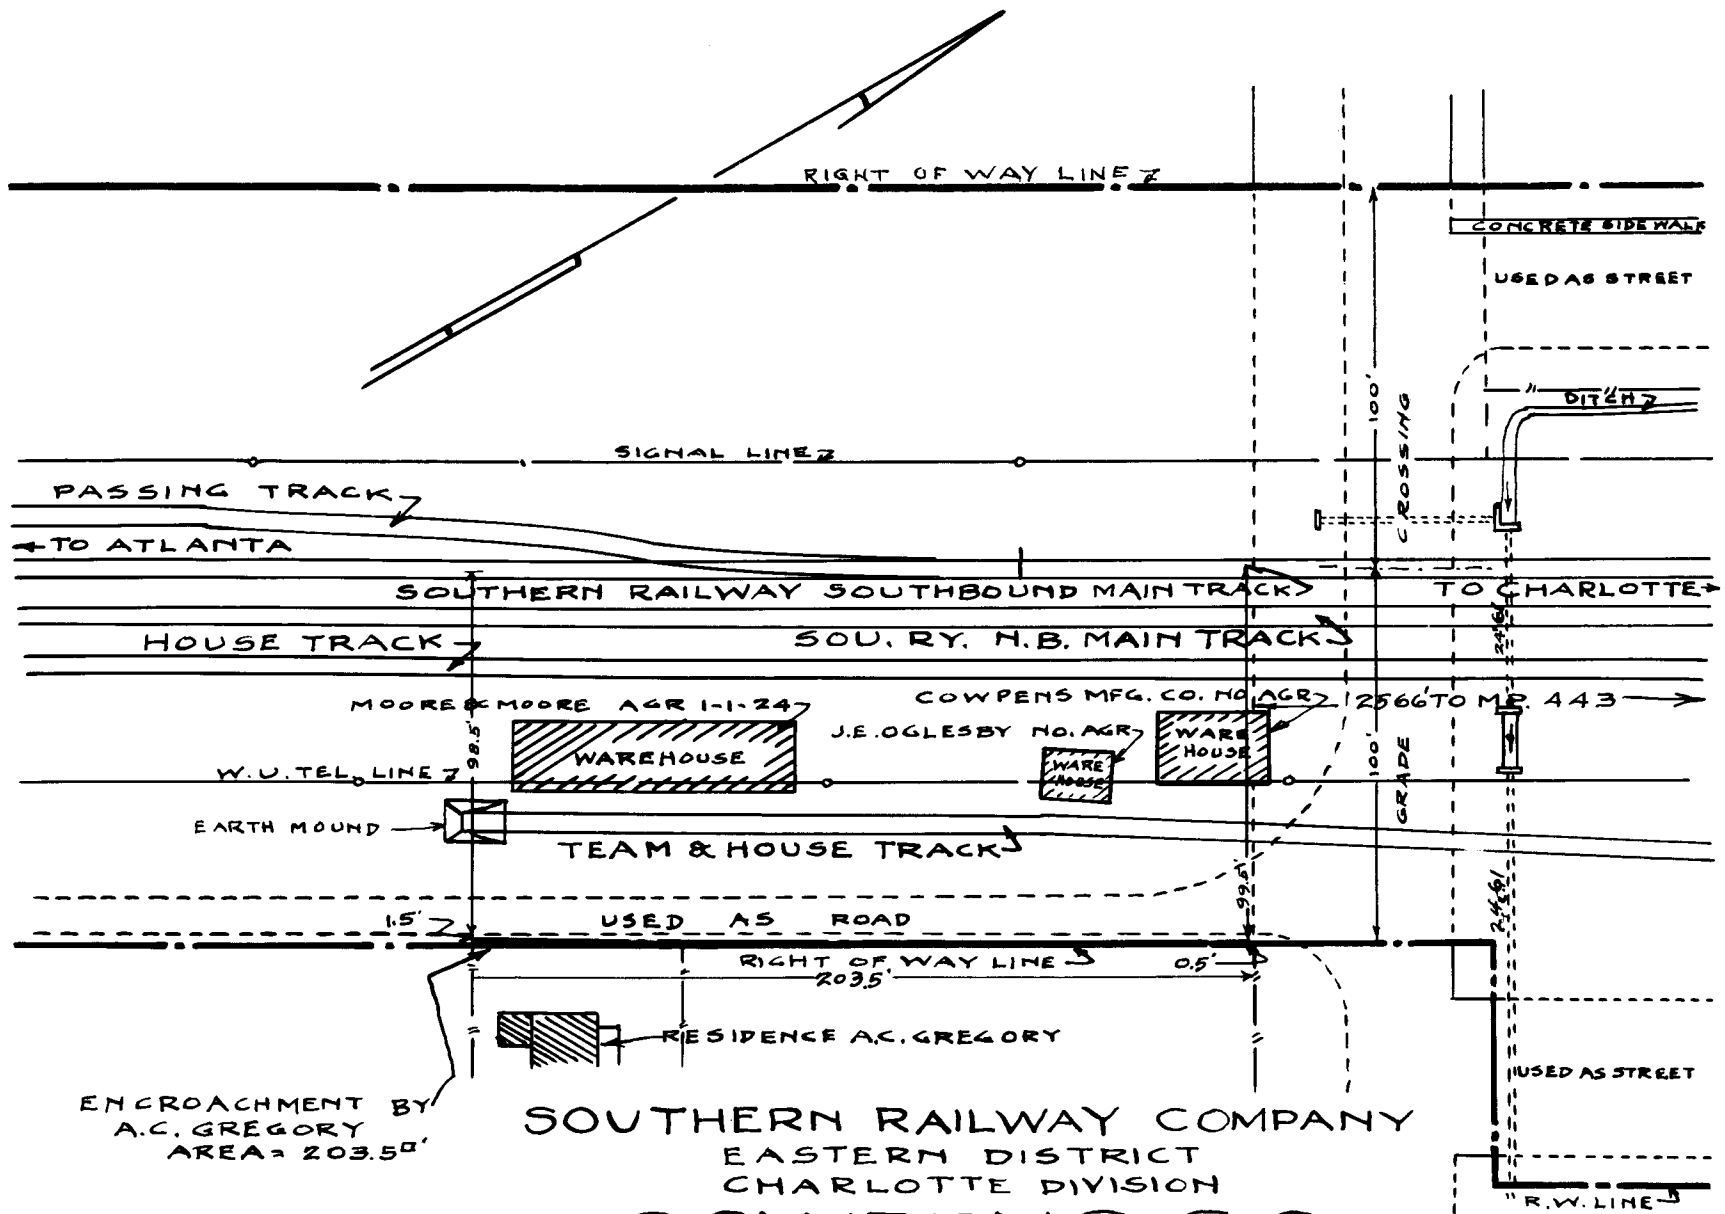

ENCROACHMENT BY
A.C. GREGORY
AREA = 203.50'

SOUTHERN RAILWAY COMPANY
EASTERN DISTRICT
CHARLOTTE DIVISION
COWPENS. S.C.
PLAN SHOWING FENCE ENCROACHMENT
BY A.C. GREGORY

SCALE: 1" = 50' W.J.G. AUGUST 15, 1924.
SURVEY BY E.G.K.

OFFICE OF
ENGINEER MAINTENANCE OF WAY
EASTERN DISTRICT
CHARLOTTE, N.C.

Registered, Certified & Examined October 20-1924