


EX PART E
SOUTHERN RY. CO.

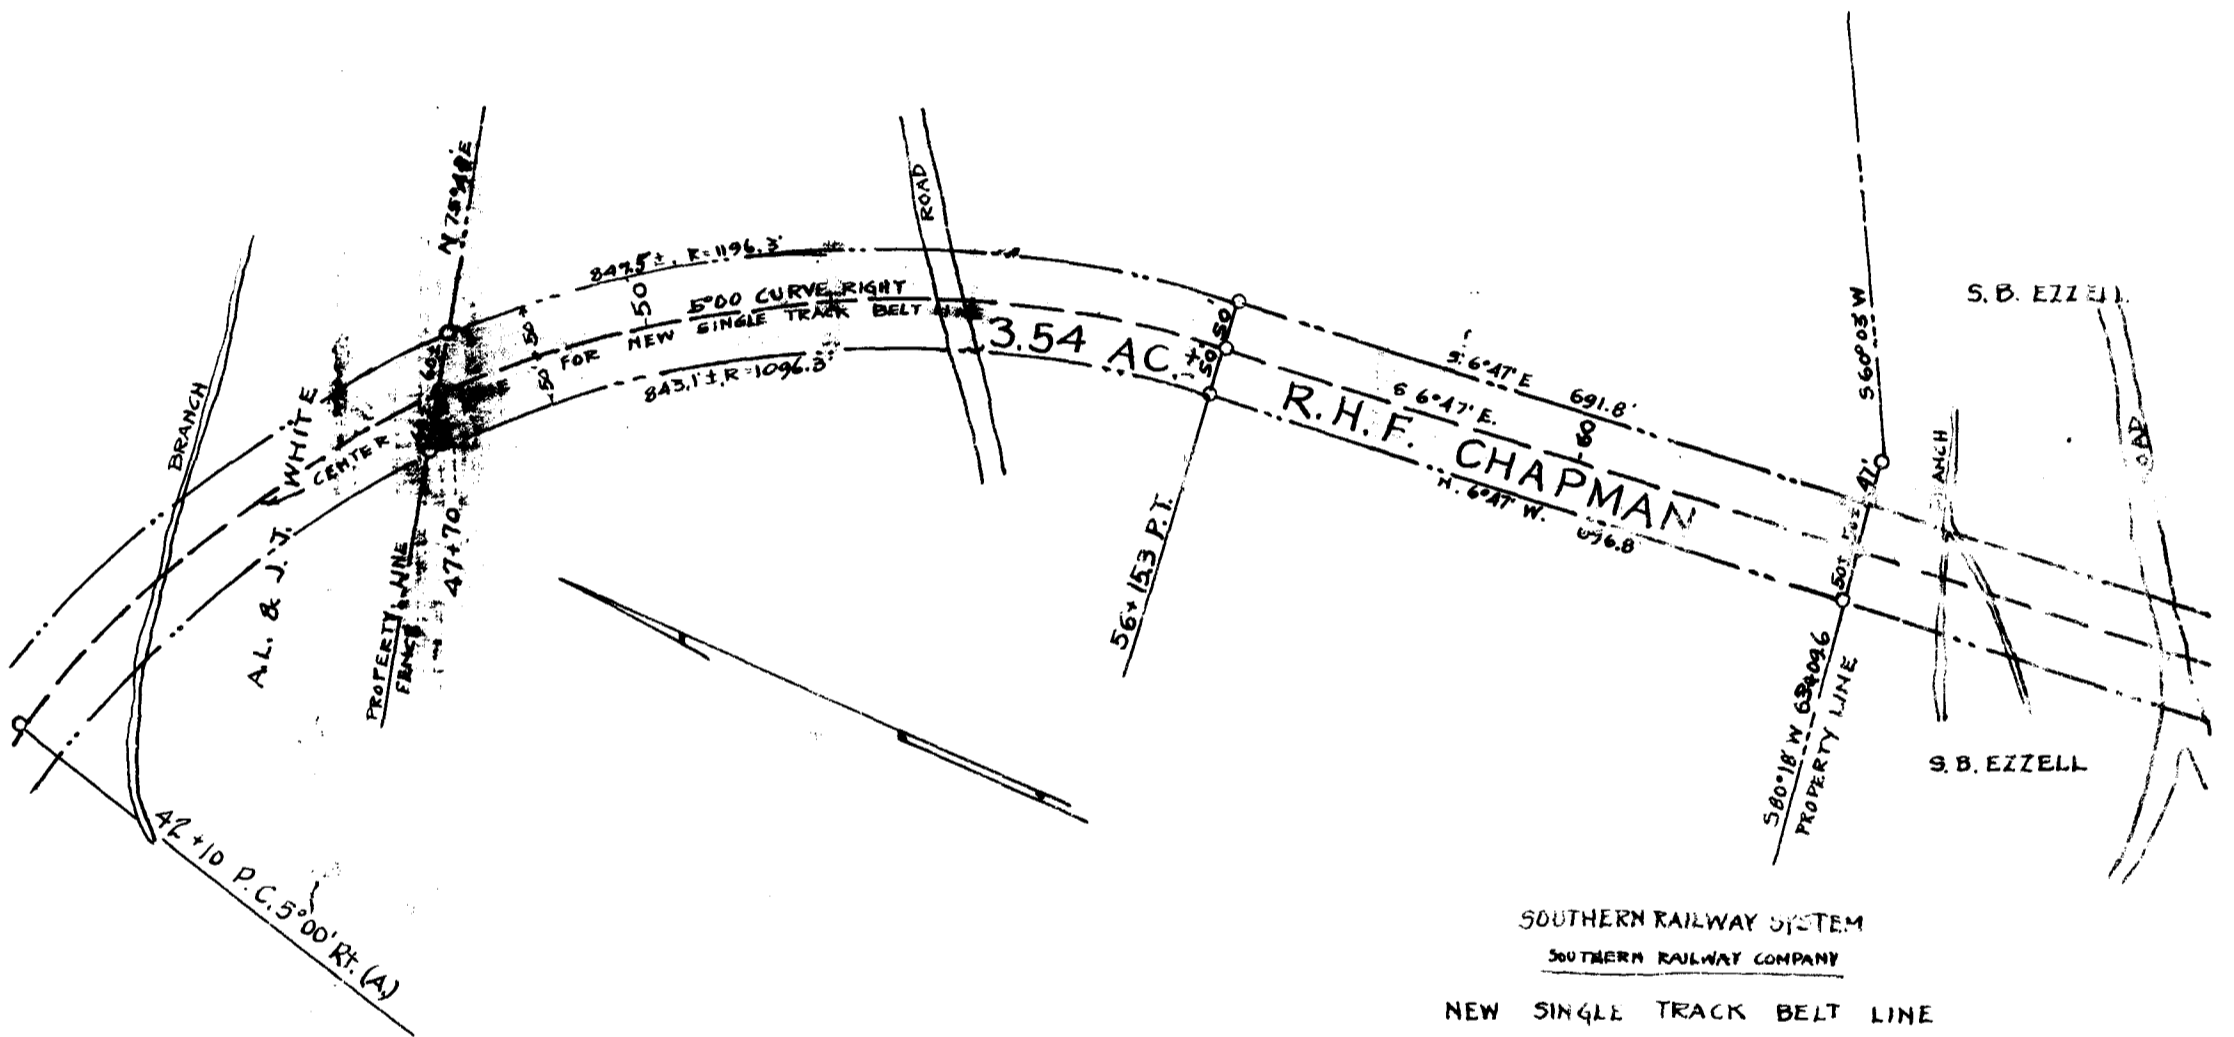

SOUTHERN RAILWAY SYSTEM
SOUTHERN RAILWAY COMPANY

NEW SINGLE TRACK BELT LINE
SPARTANBURG, S.C.

SKETCH SHOWING
Property to be Acquired from R. H. F. Chapman
Sta. 47+70 to Sta. 63+096
SCALE 1"=200' JAN. 30, 1924.

OFFICE OF
CHIEF ENGINEER OF CONSTRUCTION
WASHINGTON, D.C.

S-367A

Registered, Certified & Examined June 5-1924