


EX PARTE
SOUTHERN RY. CO.

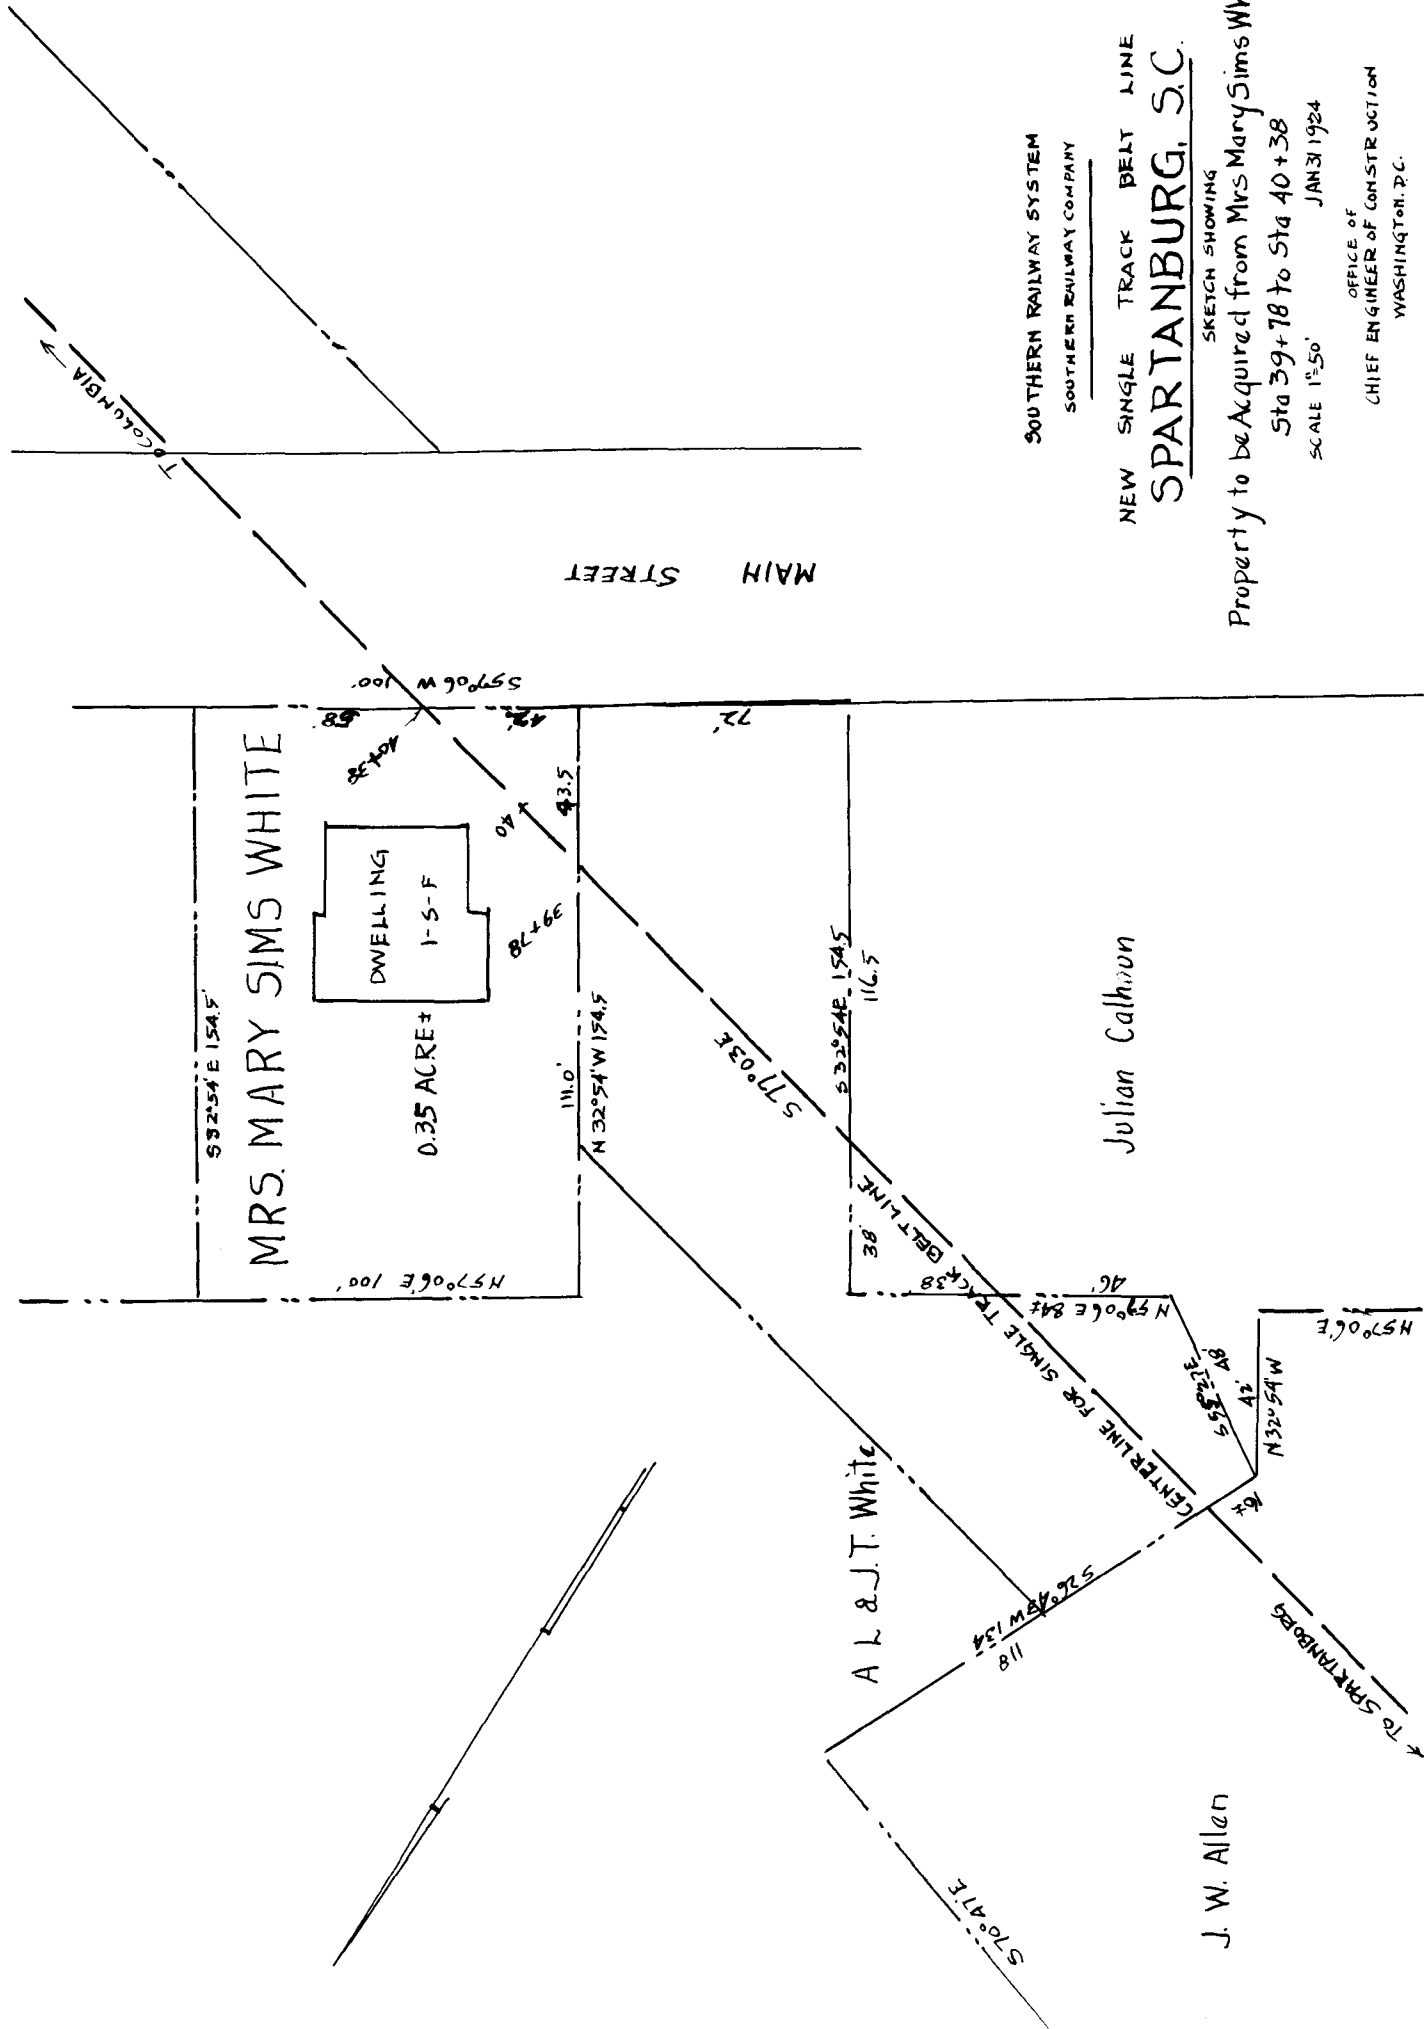

SOUTHERN RAILWAY SYSTEM
SOUTHERN RAILWAY COMPANY

NEW SINGLE TRACK BELT LINE
SPARTANBURG, S.C.

Property to be Acquired from Mrs. Mary Sims White

Sta 39+78 to Sta 40+38

SCALE 1"=50'

JAN 31 1924
OFFICE OF
CHIEF ENGINEER OF CONSTRUCTION
WASHINGTON, D.C.

S-3670

Registered, Certified & Examined June 5-1924