


EX PARTE
SOUTHERN RY. CO.

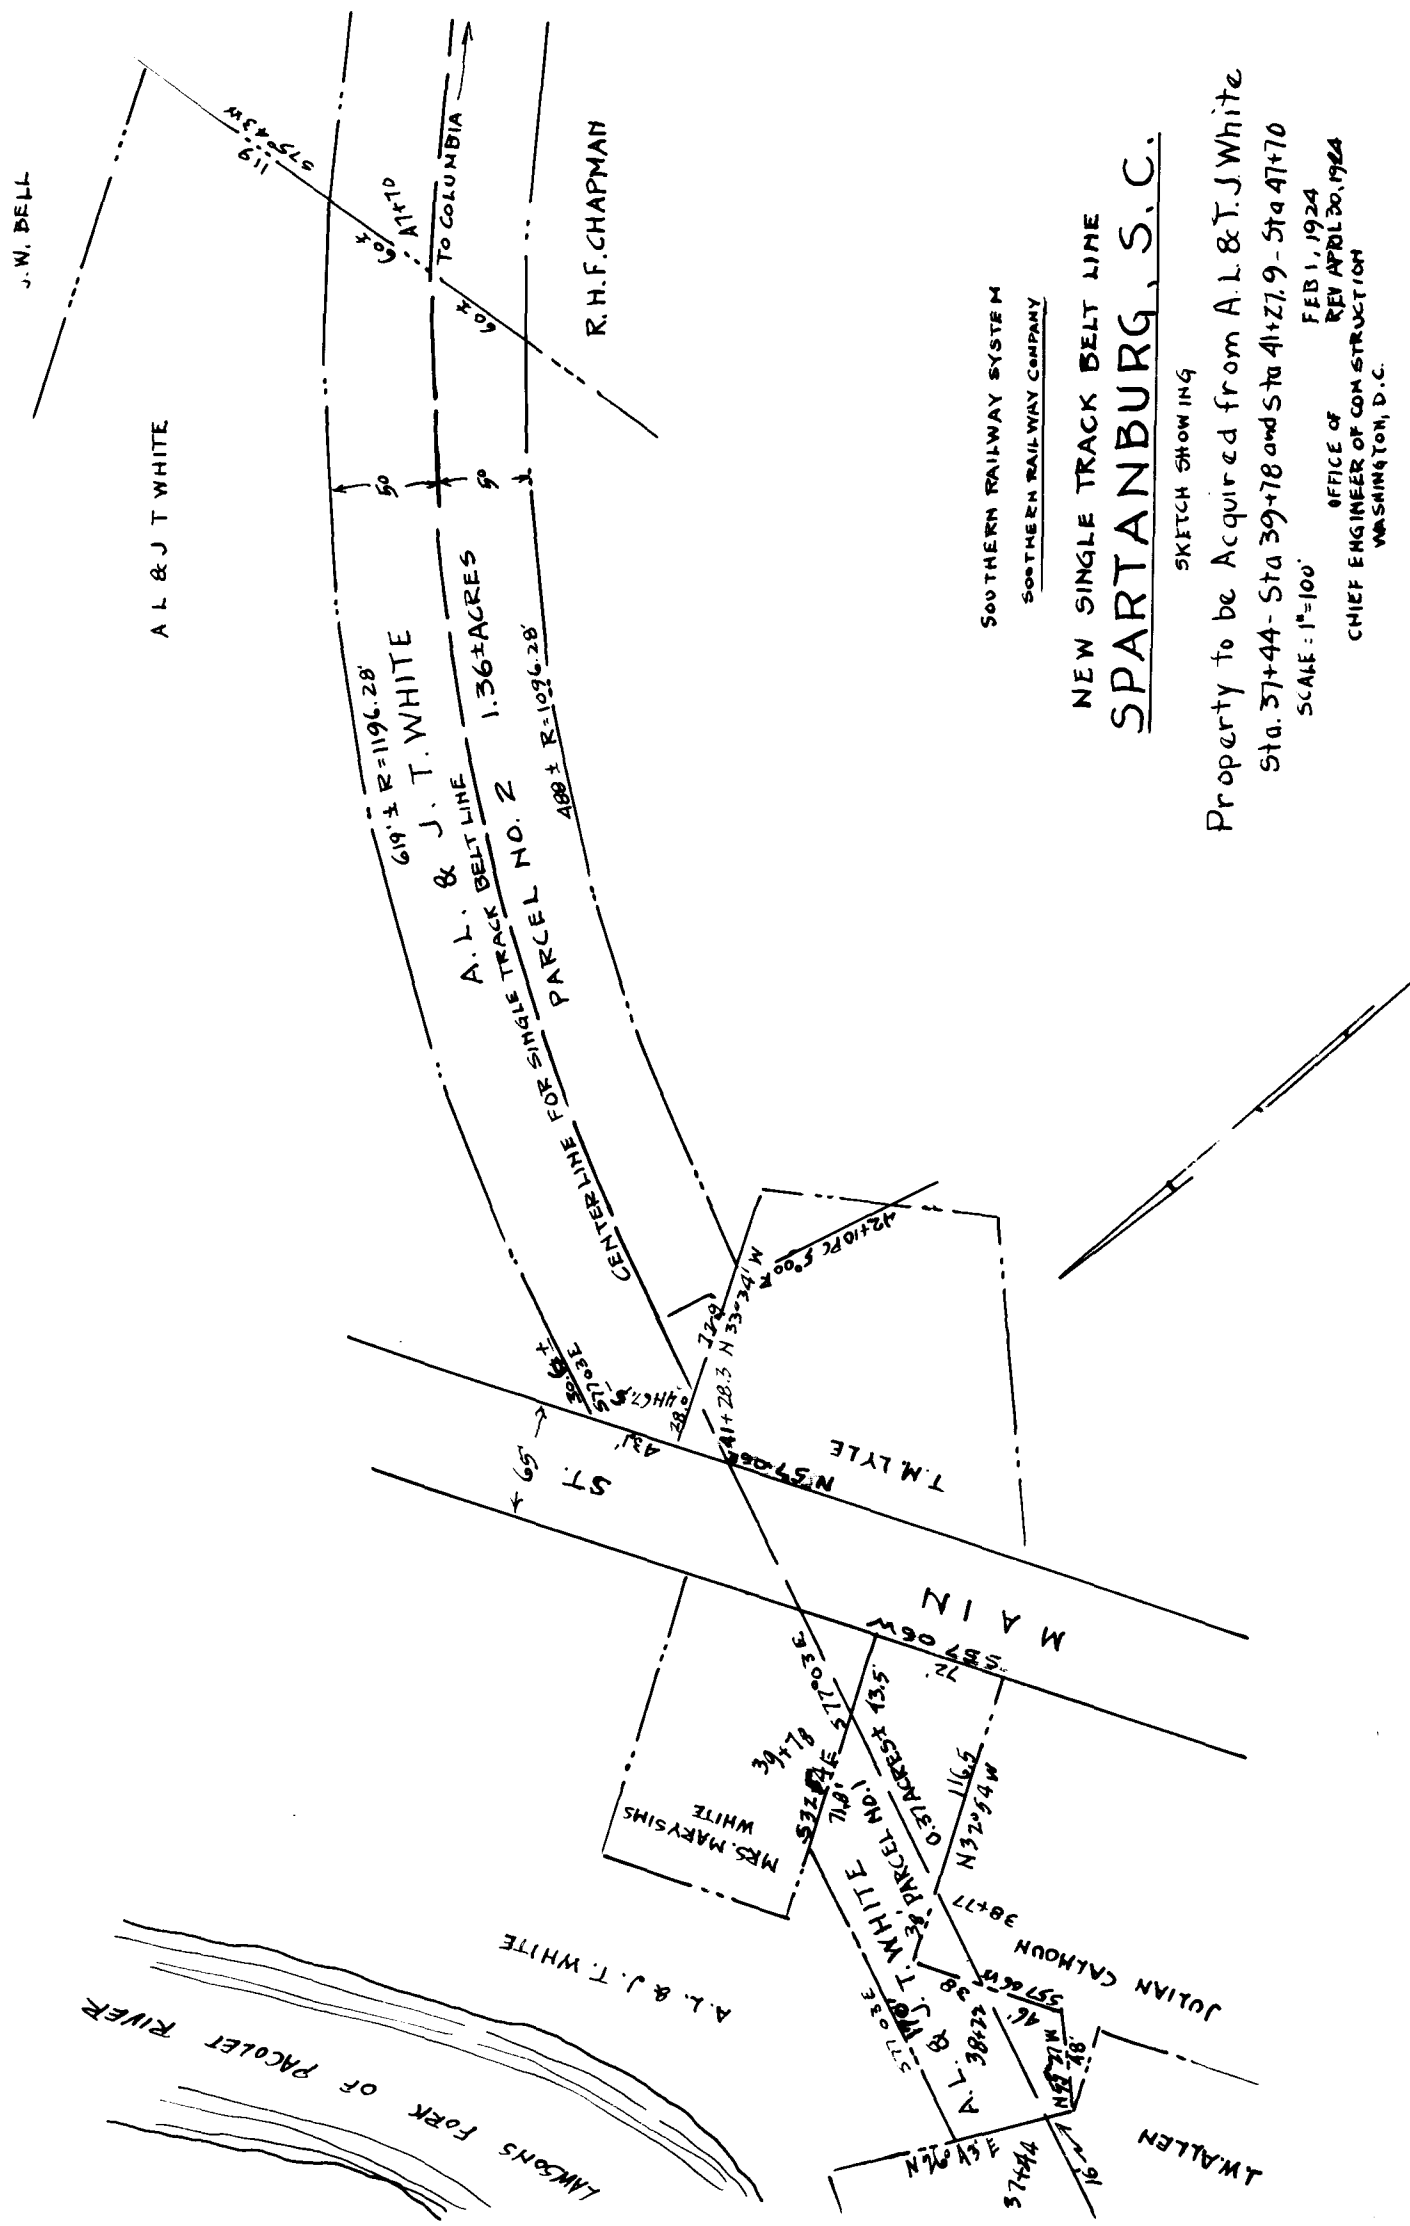

NEW SINGLE TRACK BELT LINE
SPARTANBURG, S.C.

SKETCH SHOWING
Property to be Acquired from A.L. & T.J. White
Sta. 37+44 - Sta 39+78 and Sta 41+71.9 - Sta 47+70
SCALE: 1"=100'
FEB 1, 1924
REV APRIL 30, 1924
OFFICE OF
CHIEF ENGINEER OF CONSTRUCTION
WASHINGTON, D.C.

S-367E

Registered, Certified & Examined June 5-1924