


EX PARTE
SOUTHERN RY. CO.

SOUTHERN RAILWAY SYSTEM
SOUTHERN RAILWAY COMPANY

NEW SINGLE TRACK BELT LINE
SPARTANBURG, S.C.

Property to be Acquired from SBEZZEL
Sta 63+09.6 to Sta 91+59
SCALE 1"=200'

OFFICE OF
CHIEF ENGINEER OF CONSTRUCTION
WASHINGTON, D.C.

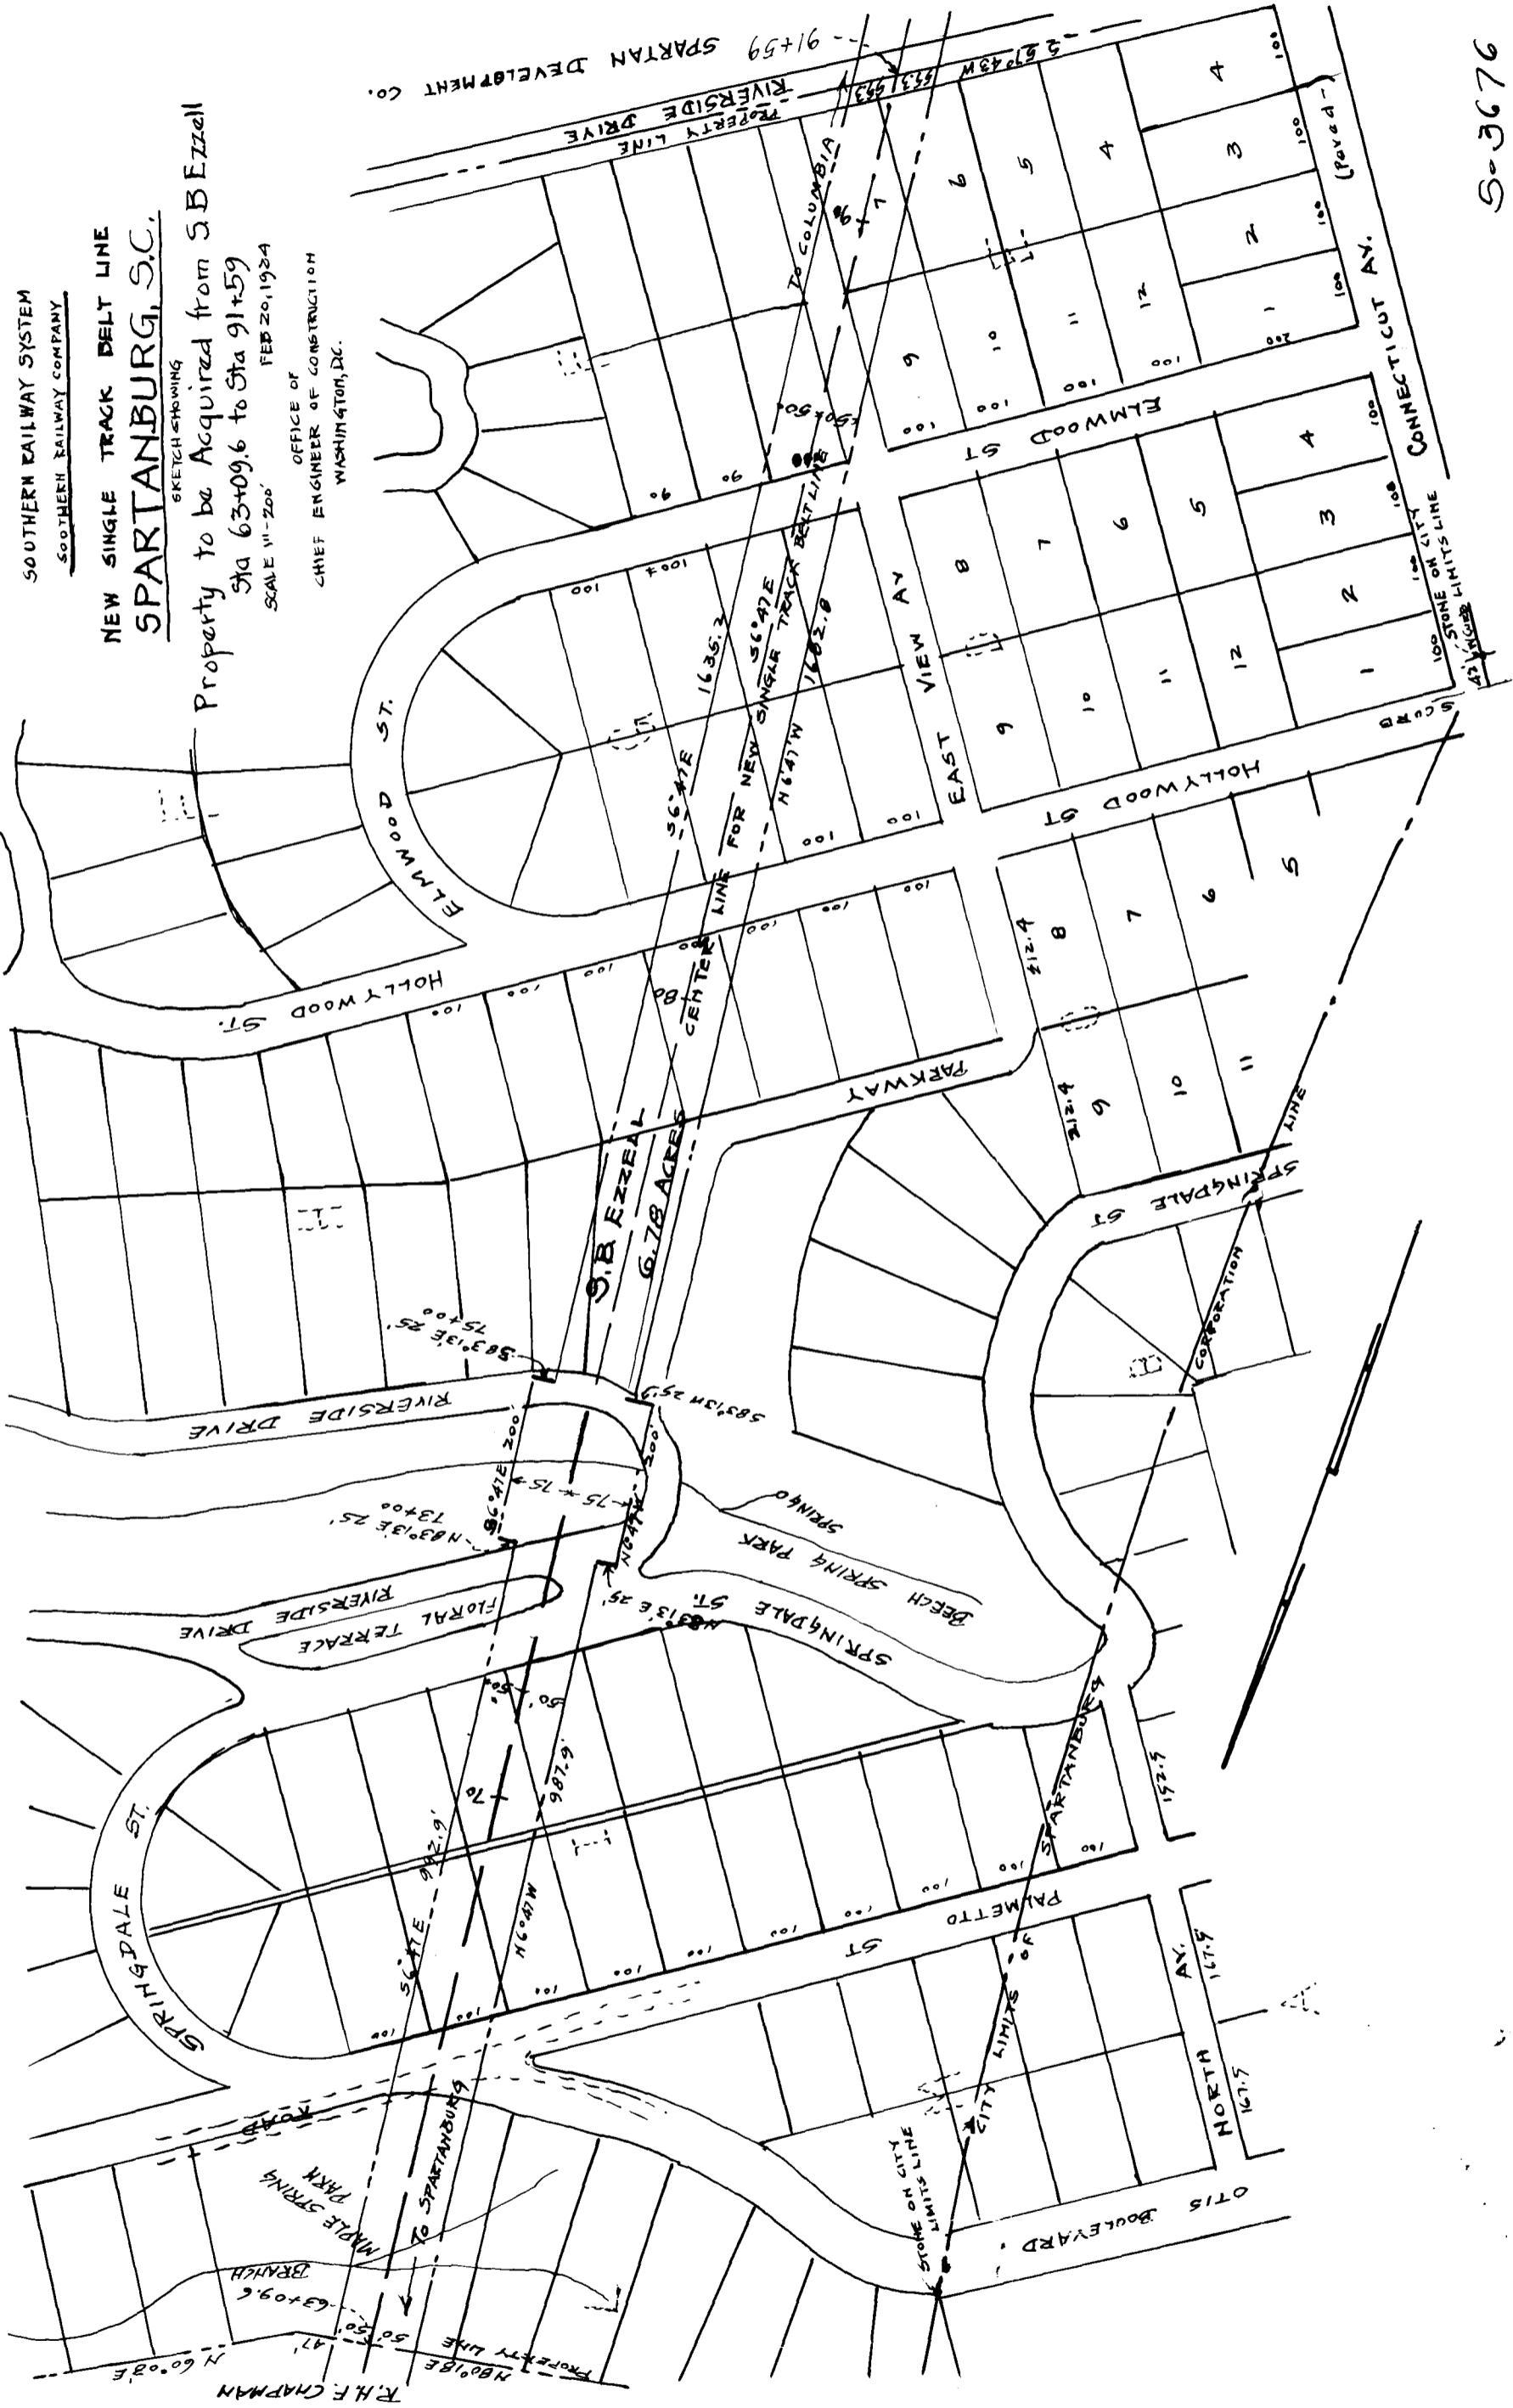

5-3676

Registered, Certified + Examined. Jan