


EX PARTE
SOUTHERN RY. CO

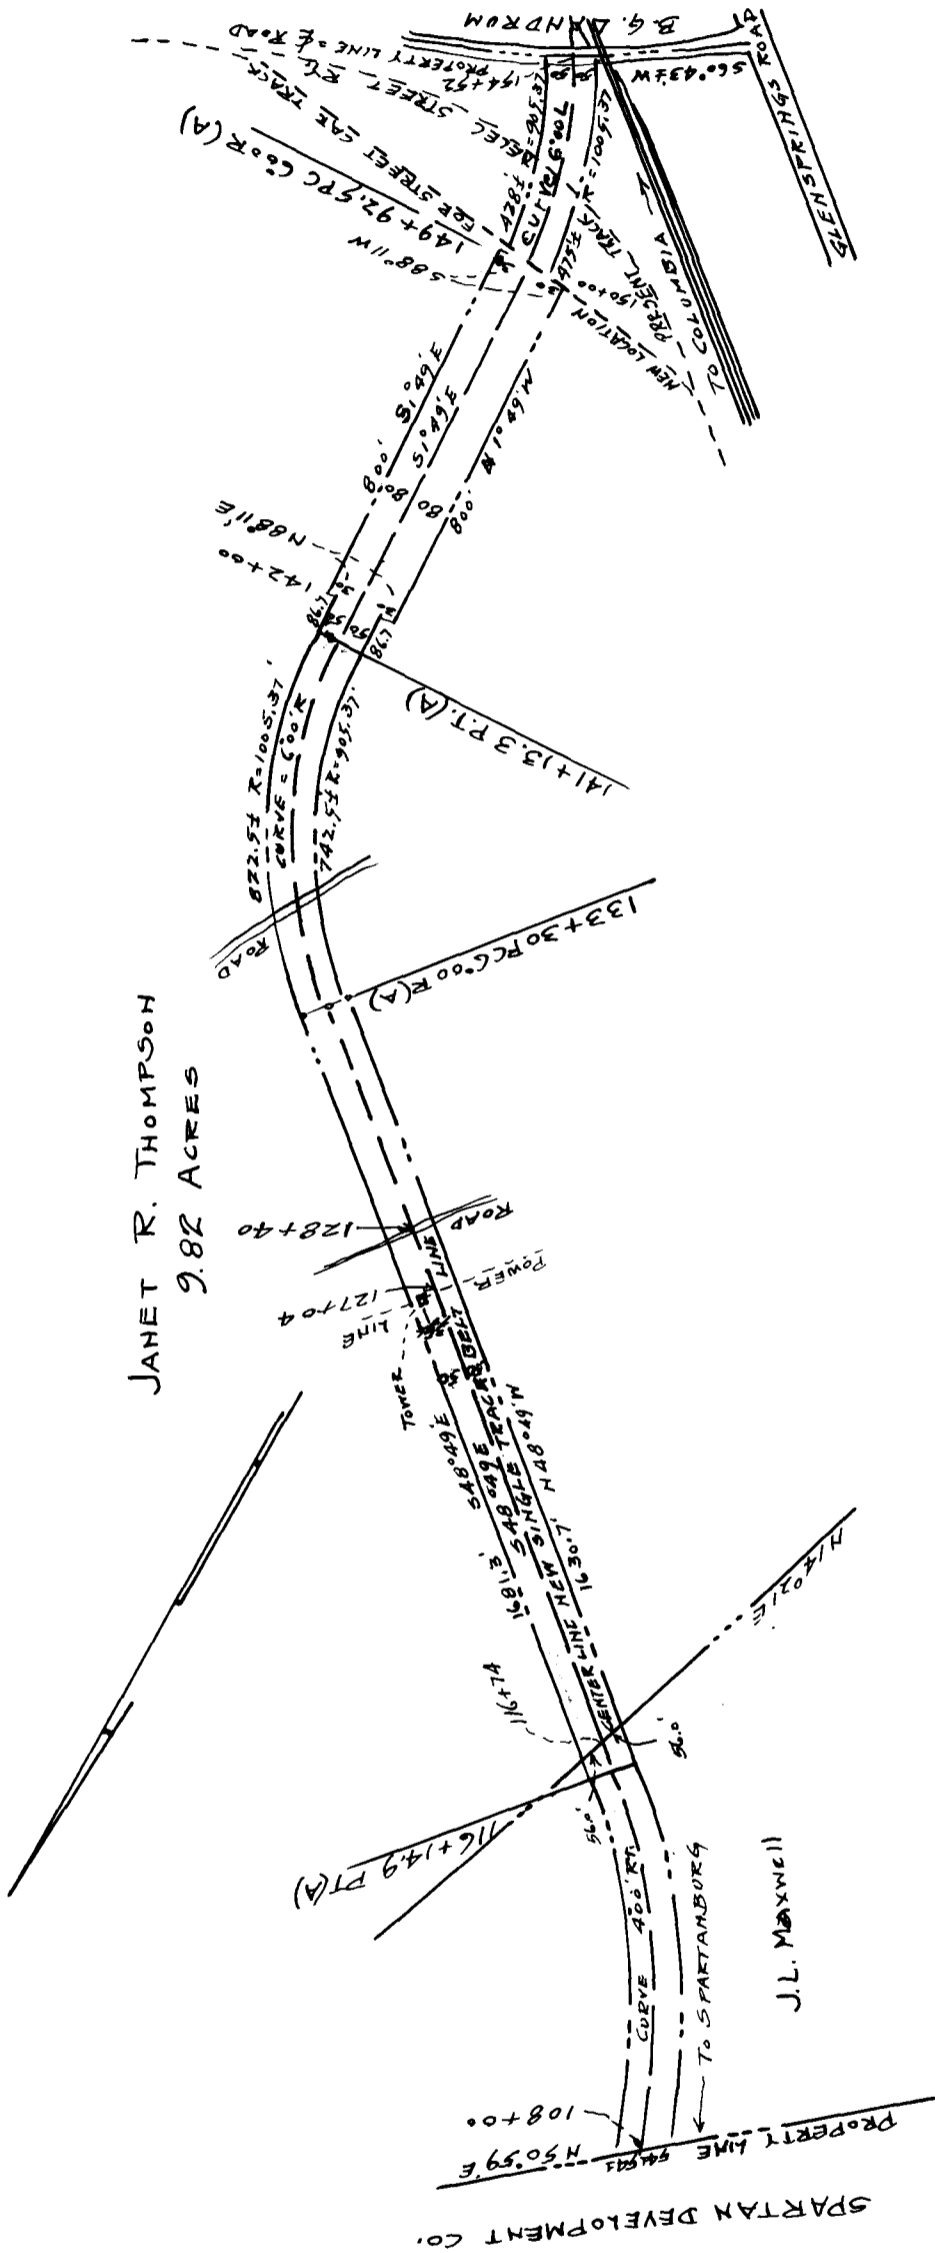

SOUTHERN RAILWAY SYSTEM
SOUTHERN RAILWAY COMPANY

NEW SINGLE TRACK BELT LINE
SPARTANBURG, S.C.

PROPERTY TO BE ACQUIRED FROM JANET R. THOMPSON
STA. 108+00 TO STA 154+52
SCALE 1"=400'

JAN 30, 1924
OFFICE OF
CHIEF ENGINEER OF CONSTRUCTION
WASHINGTON, D.C.

Registered, Certified & Examined June 5-1924