


126

EX PARTE
D. F. JOHNSON
H. B. CARLISE

PLAT
OF
H. B. CARLISE'S
PROPERTY
1910
D. FLEMING JOHNSON

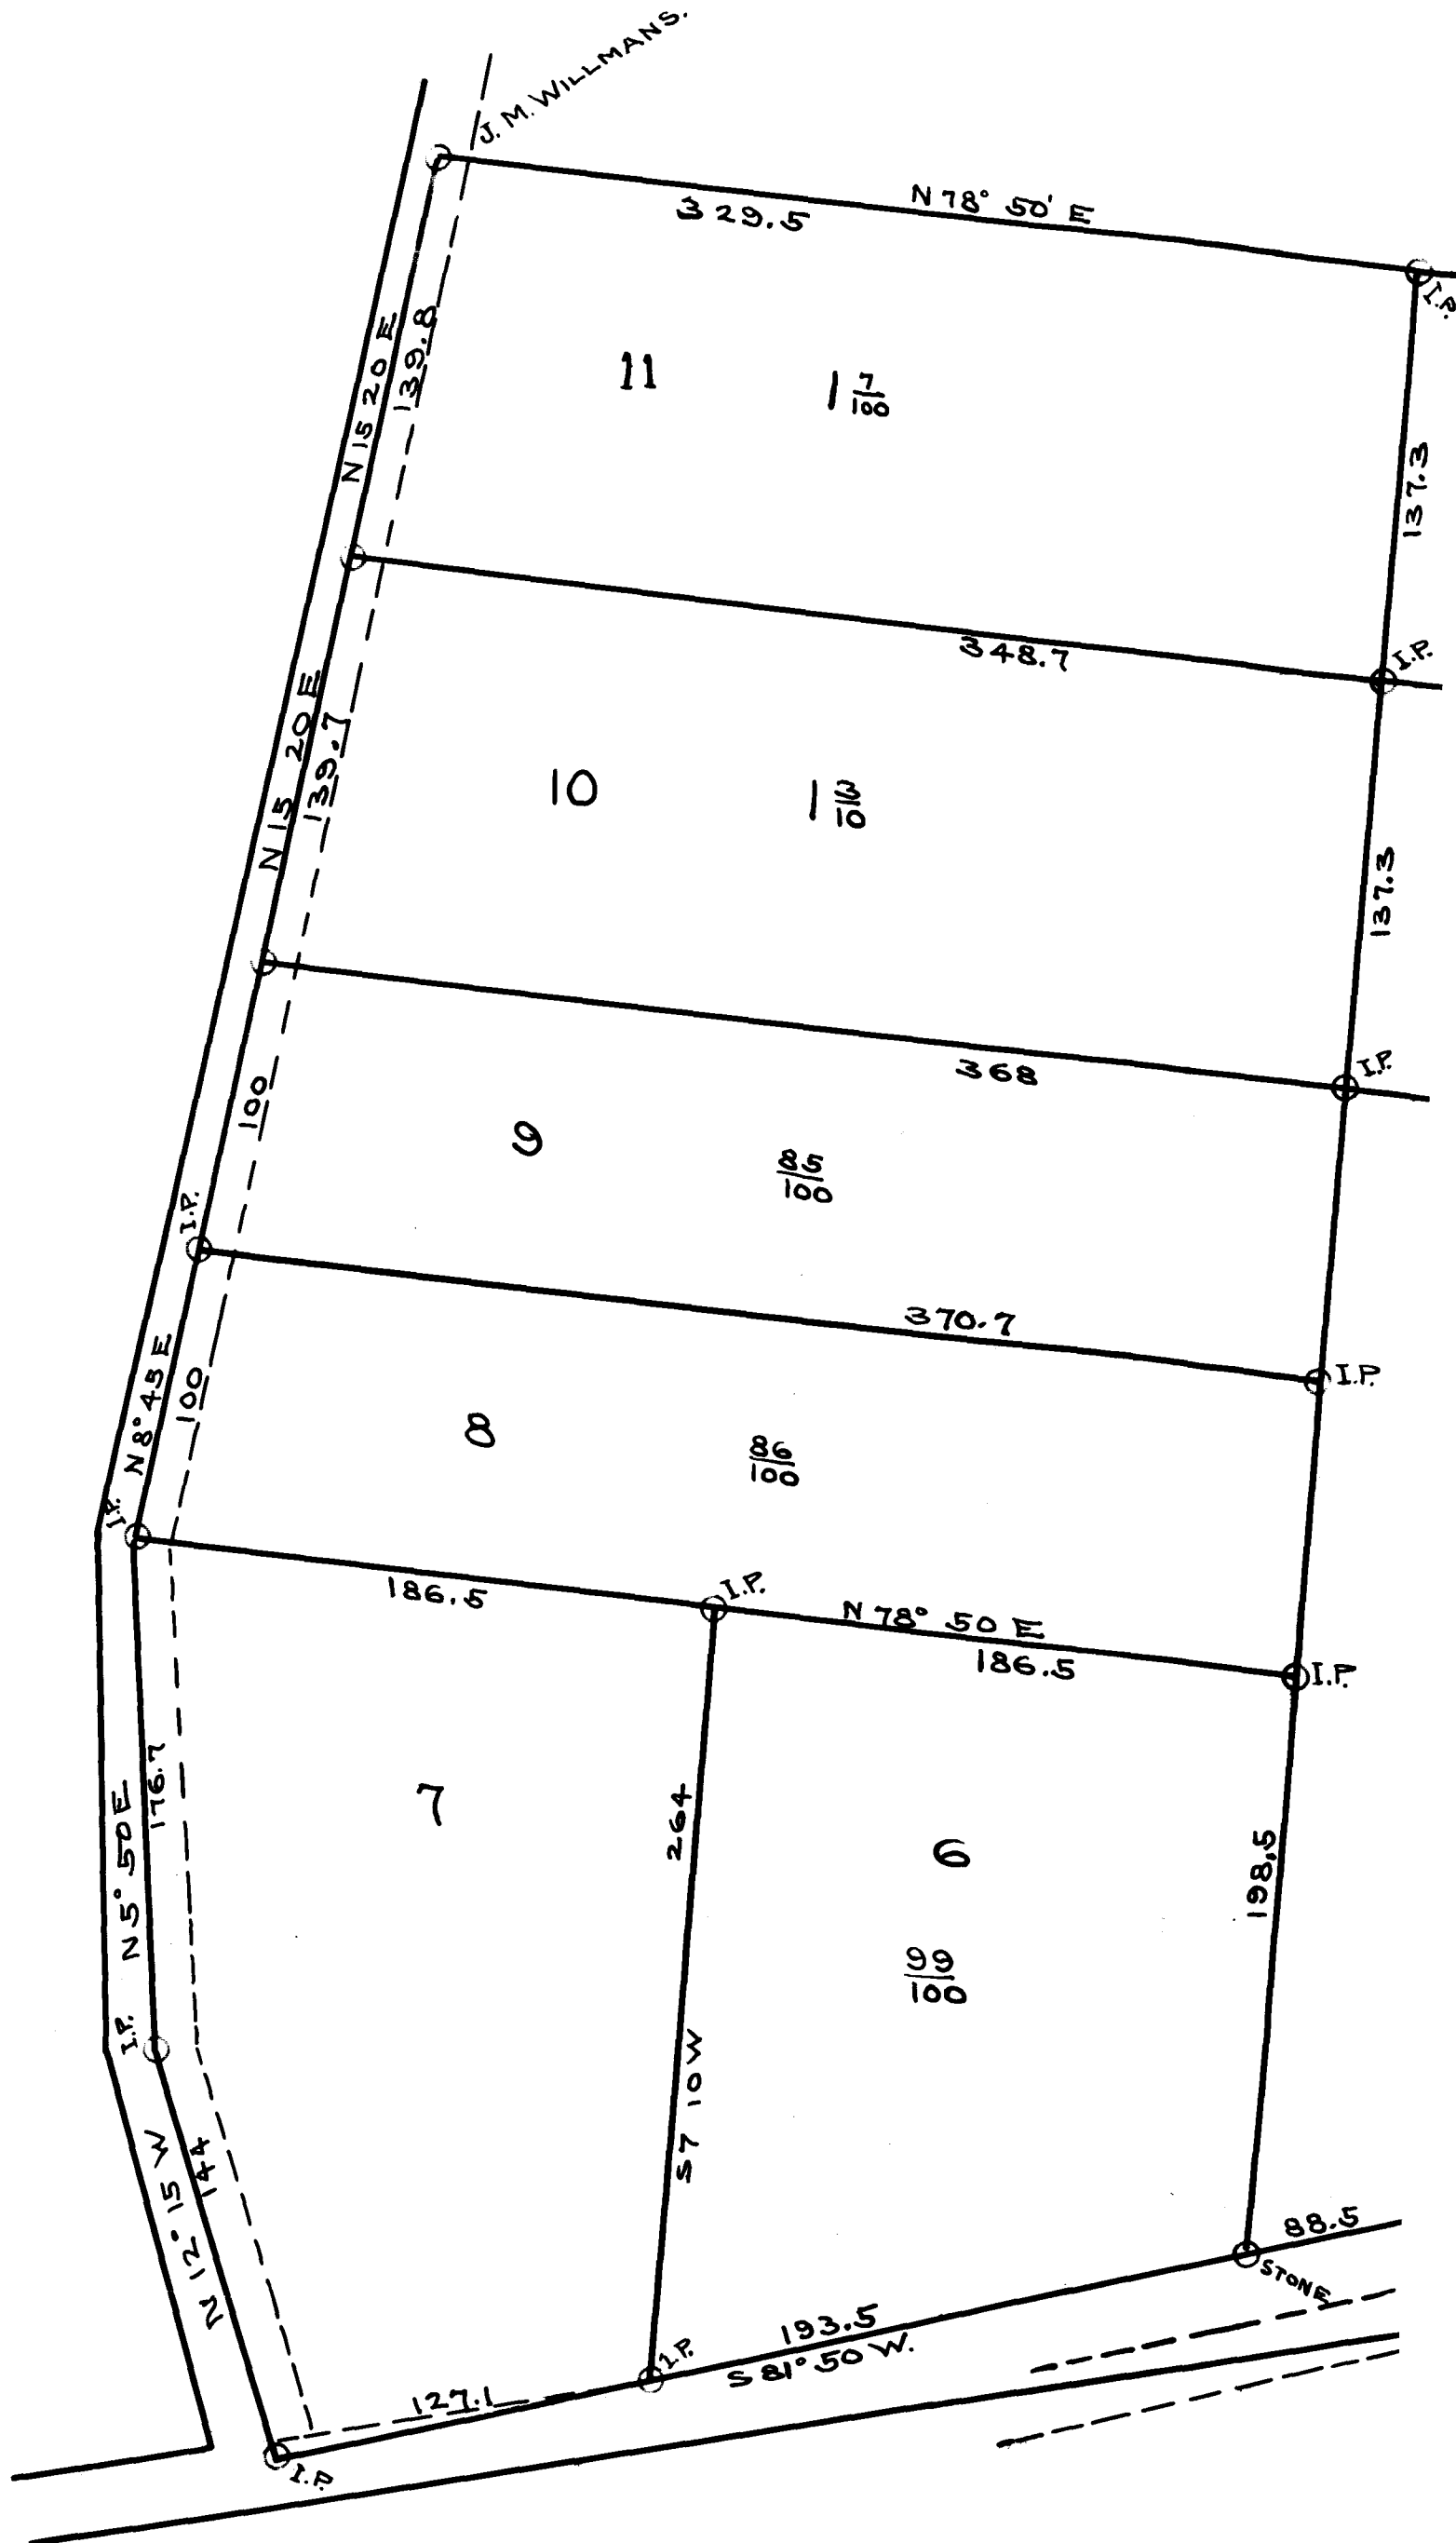

173


SPARTANBURG, S. C. S.S.

THIS IS TO CERTIFY THAT I HAVE THIS DAY AT THE REQUEST OF H.B. CARLISEE SURVEYED A PORTION OF LAND BOUGHT BY H.B. CARLISLE OF J.M. WILLIAMS ON THE WESTERN LIMITS OF SPARTANBURG AND THAT THE MARKS METES AND BOUNDS ARE CORRECTLY REPRESENTED HEREON. MARCH 23-1898.

SCALE 60 FT. TO INCH.

SURVEYED BY A. MADOLE

PLATED BY MARIE MADOLE

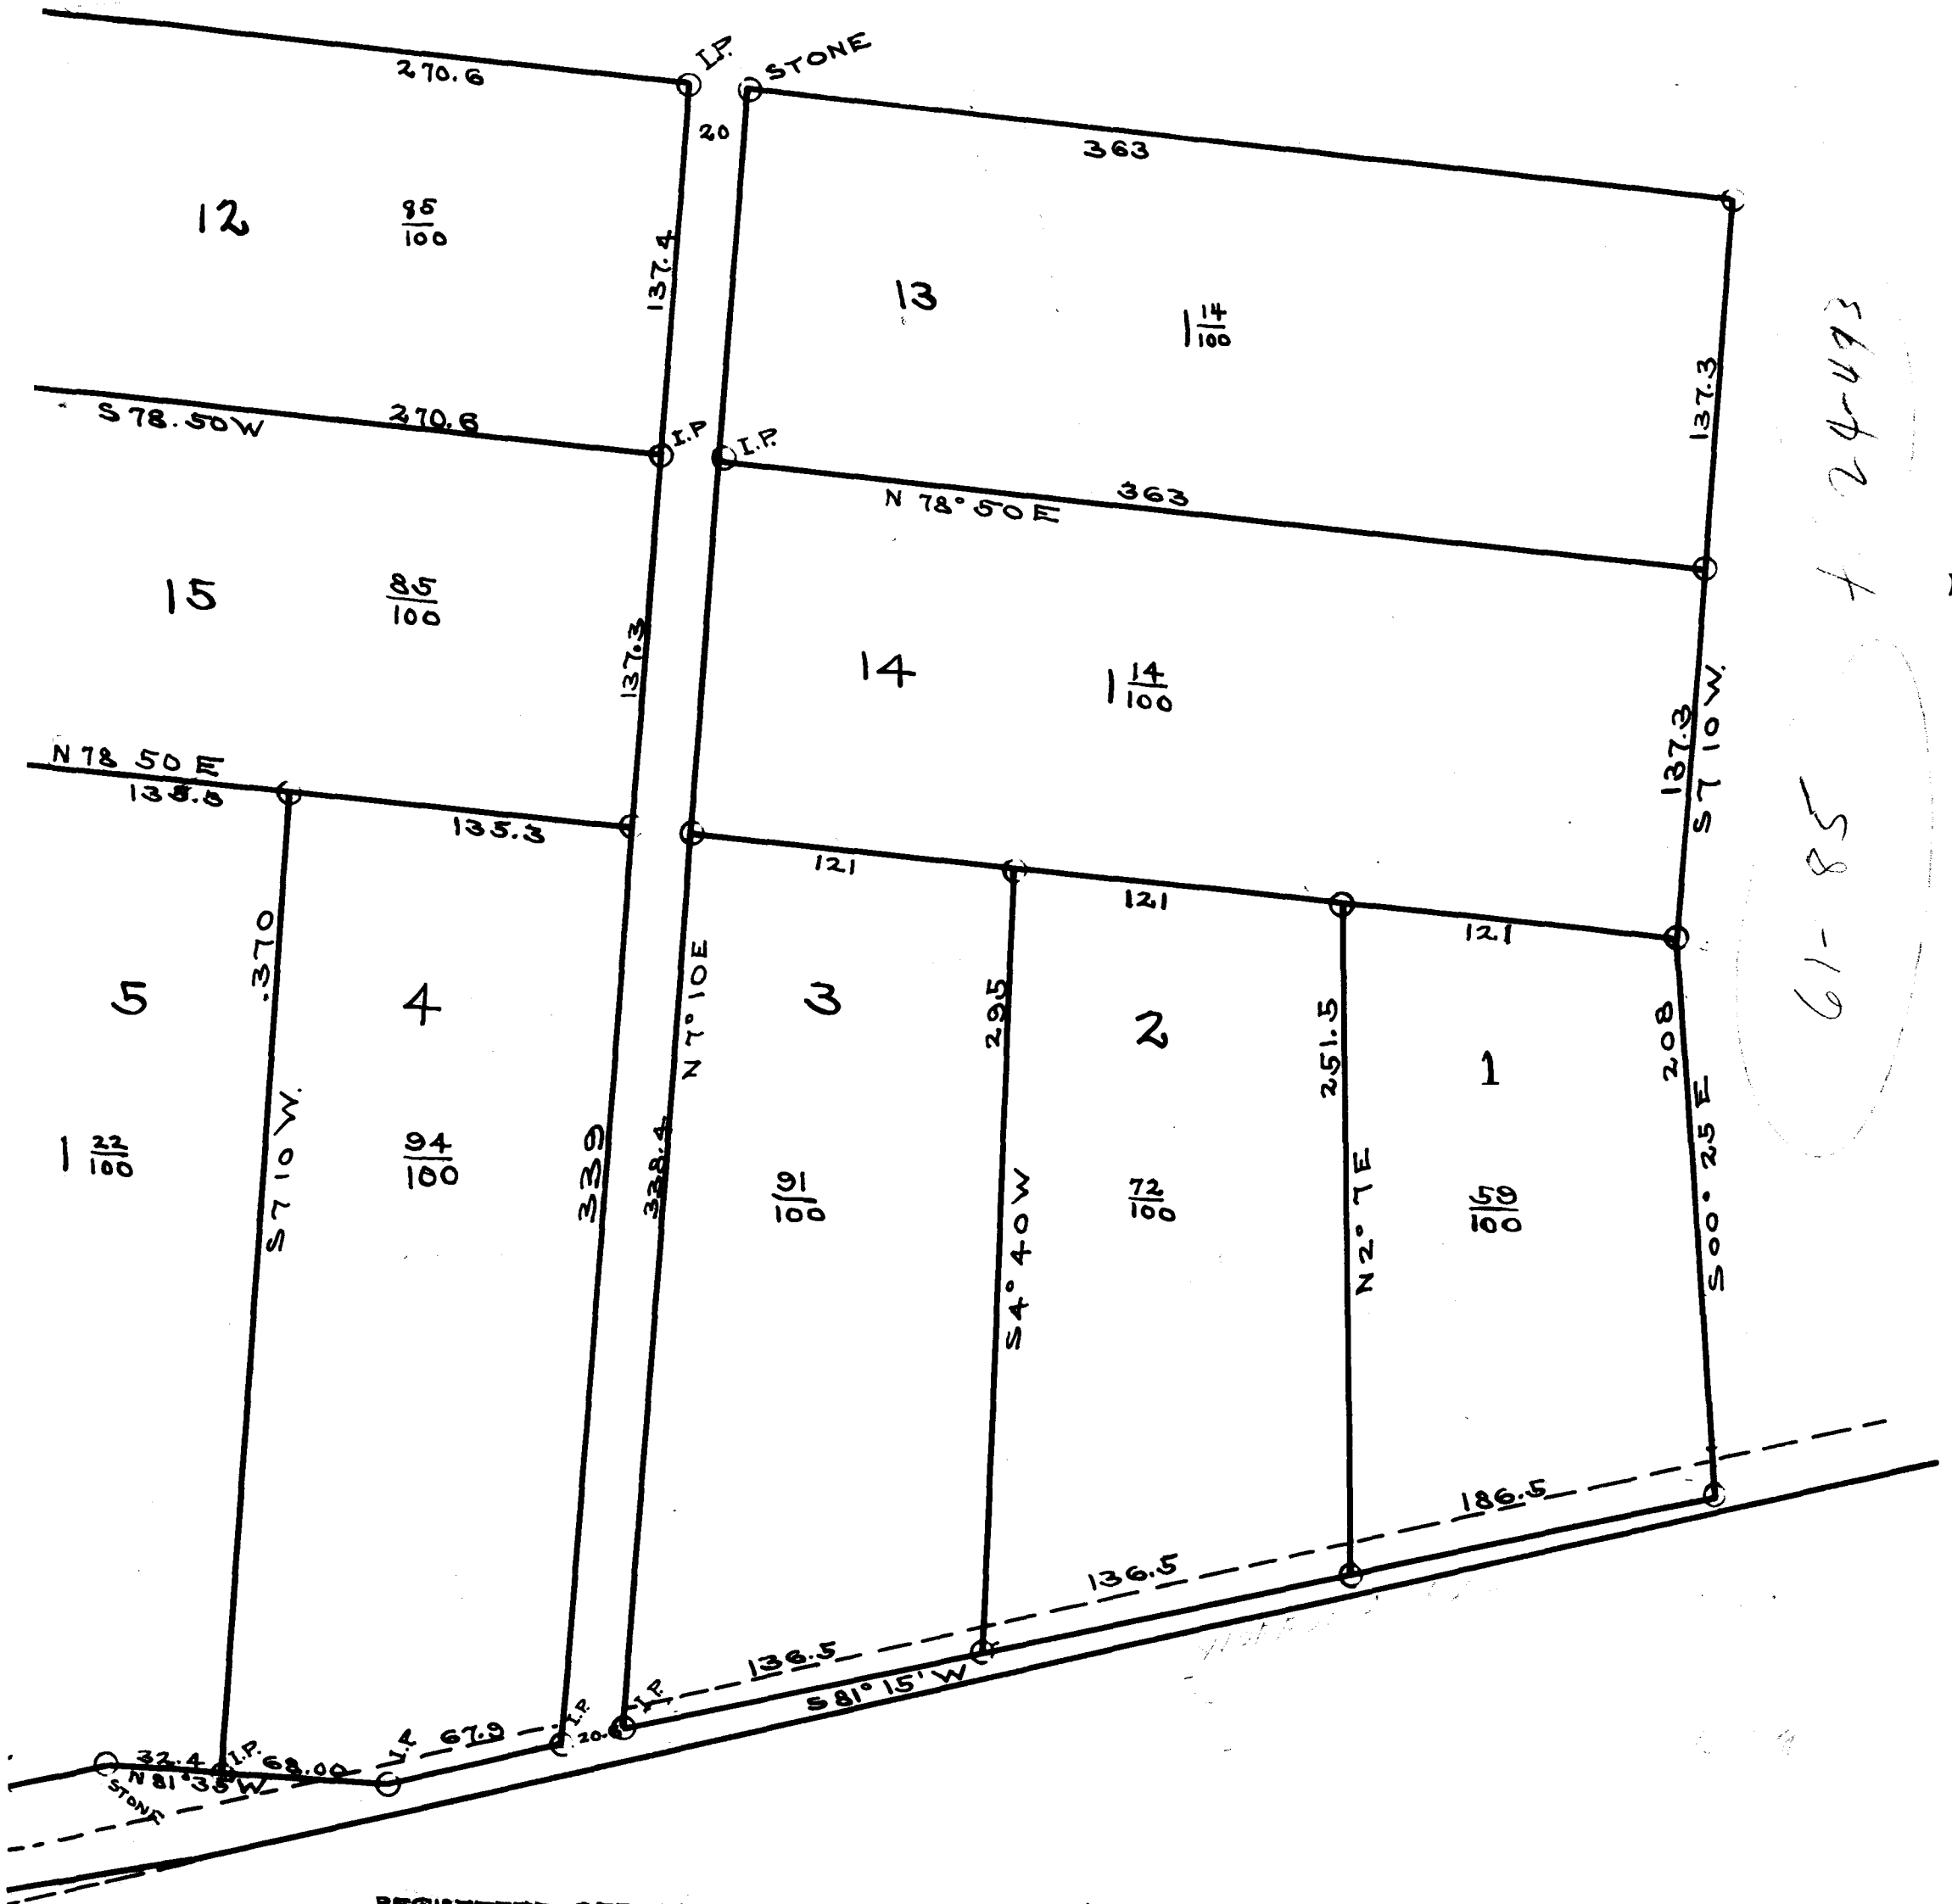

REGISTERED, CERTIFIED & EXAMINED SEPT. 5TH 1910