


Ex Parte
F. GENTRY HARRIS

B R O C K S T

LOTS 1-12 INCLUSIVE
IN THIS AREA RECORDED IN PLAT BOOK 8 PAGE 128

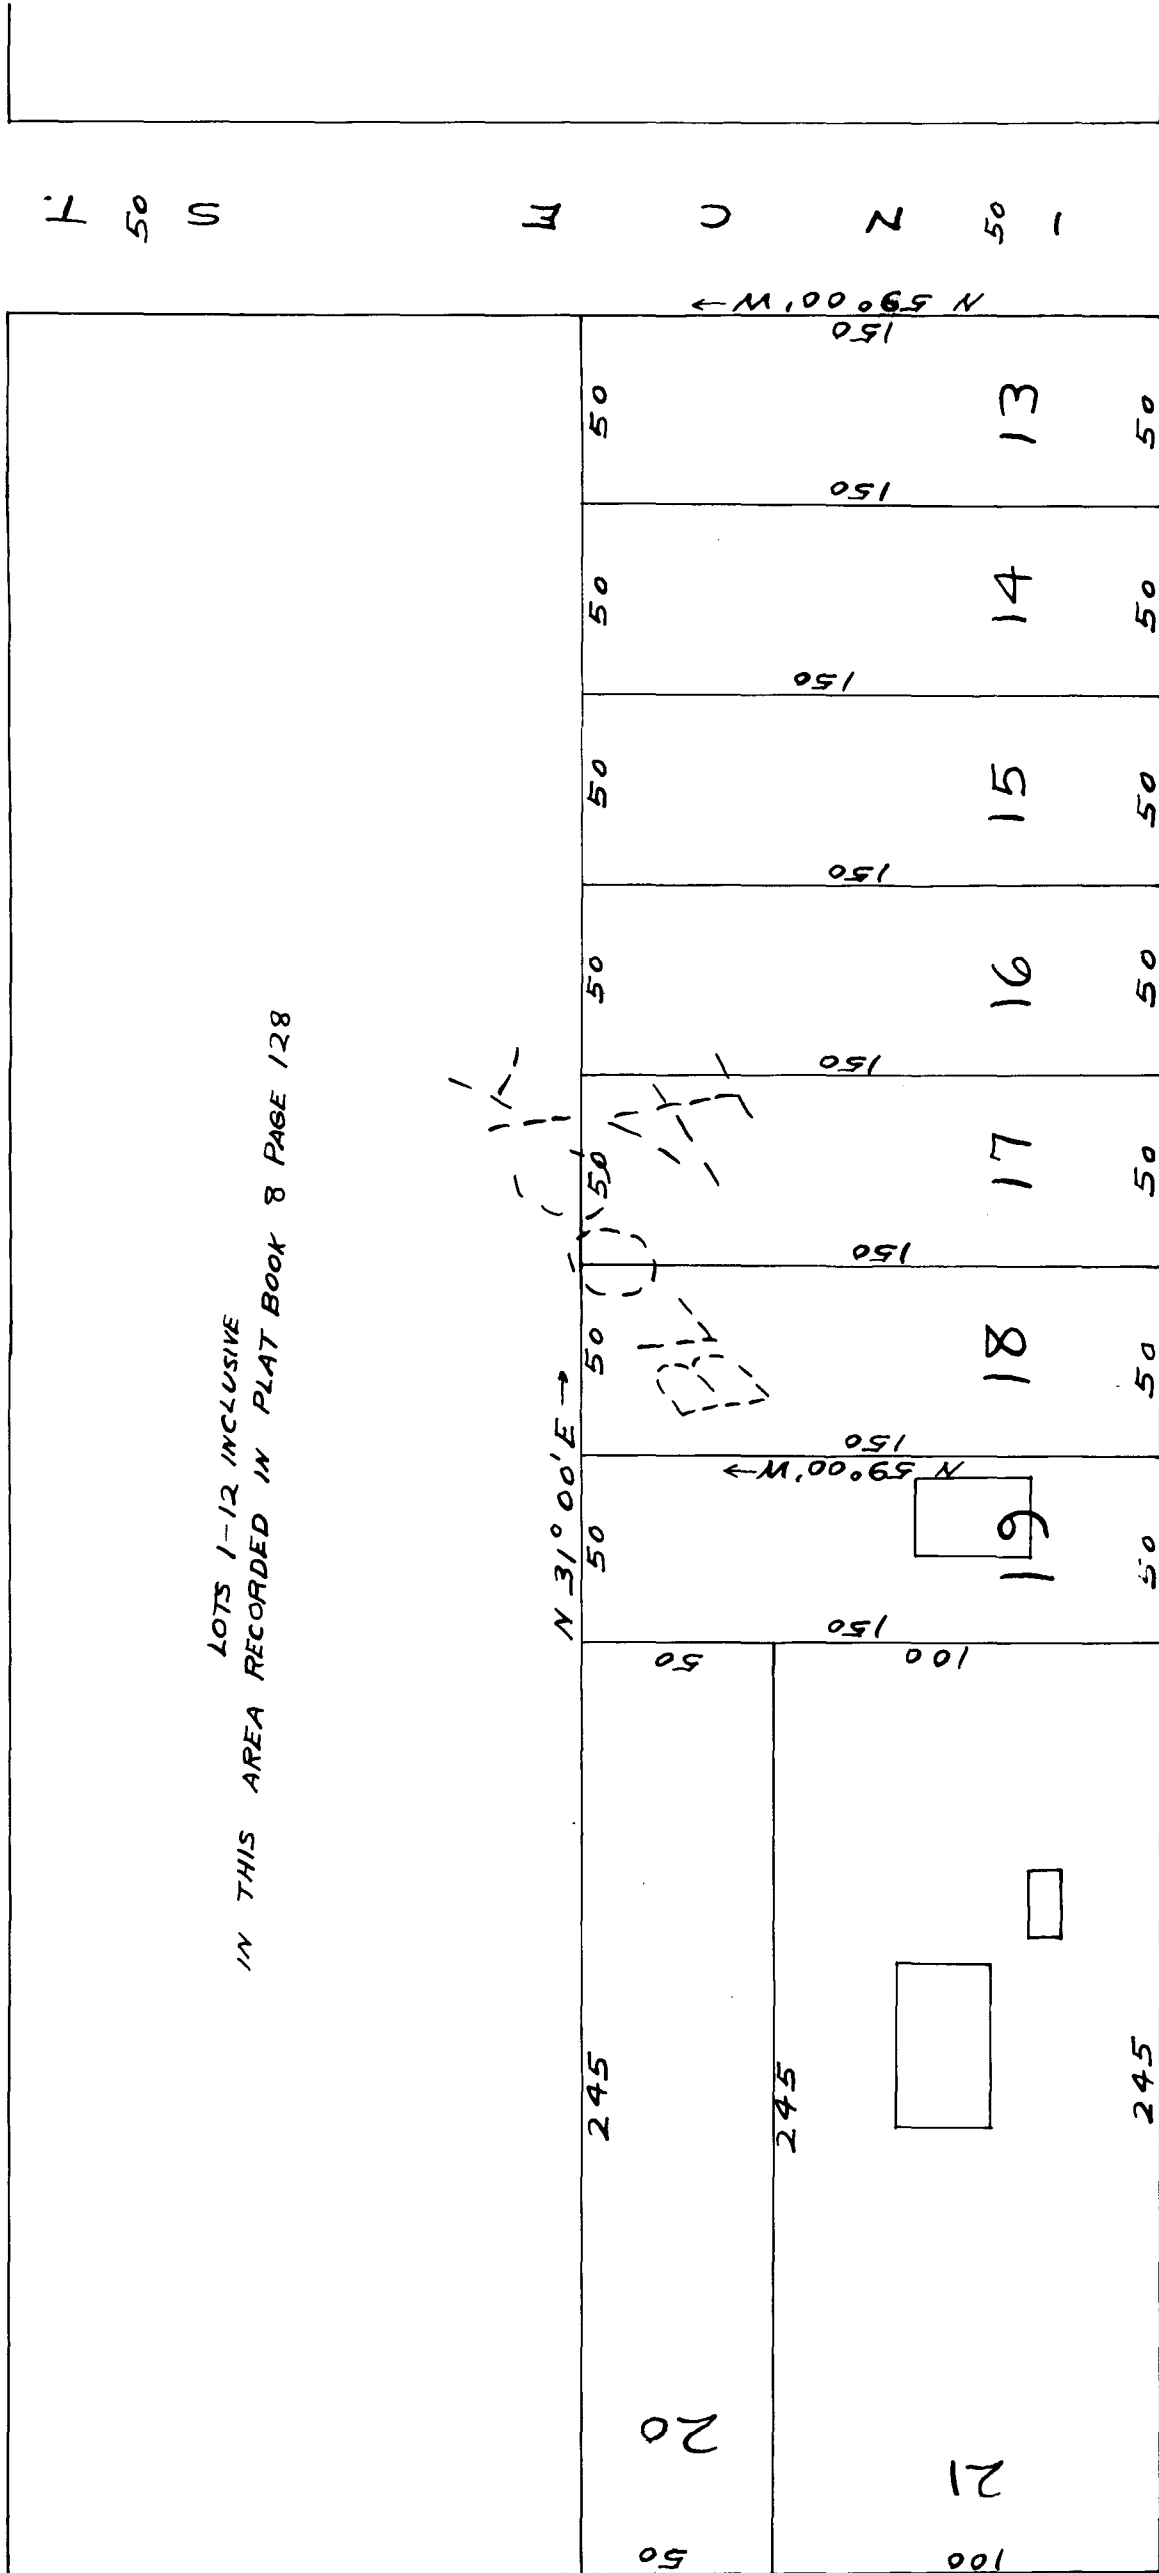

50 NEW HOWARD GAP HIGHWAY

N 59° 00' W →

N 31° 00' E →

N 59° 00' W ←


N 31° 00' E →

50 NEW

F A I R F A X Y A

SUBDIVISION
ON PLAT ONLY
NO SURVEY
F. GENTRY HARRIS PROP.
LOWER HALF OF BLOCK 4
SPARTANBURG CO. S. C.
OPP. HAYNE SHOPS
SEP. 2 1925
H. STRIBLING, C. E.

SCALE 1 INCH = 50 FEET

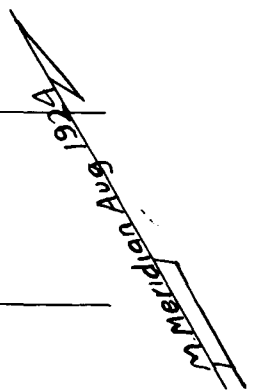

H A Y N E S H O P S A R E A

Registered, Certified, and Examined April 10-1925 at 9:48 A.M.