

J. N. Cudd

2-Story Brick (old)

old wall

91°03'

27.5

47.19

48.13

B.M. TOP NUT
● FIRE HY-
DRANT
E.I. 50.00

5.5

* 13'

27.5

Unexcavated

Manning and

88°51'

48.02

48.30

old wall

4-Story Brick

J. D. Collins

Curb Line

Property Line

102

SURVEY FOR S. H. KRESS & CO.

PROPERTY OF
MANNING, RAVENEL AND FLOYD
SPARTANBURG, S.C.

SCALE 1"=10'
IRA U. KAUFFMAN CIV. ENGR.
JUNE 1928
Revised Aug 1928

90

St.

43'

SANITARY SEWER ABOUT 9'


8" WATER MAIN - DEPTH 3' TO 3 1/2'

MAIN

E.

S.

Ch

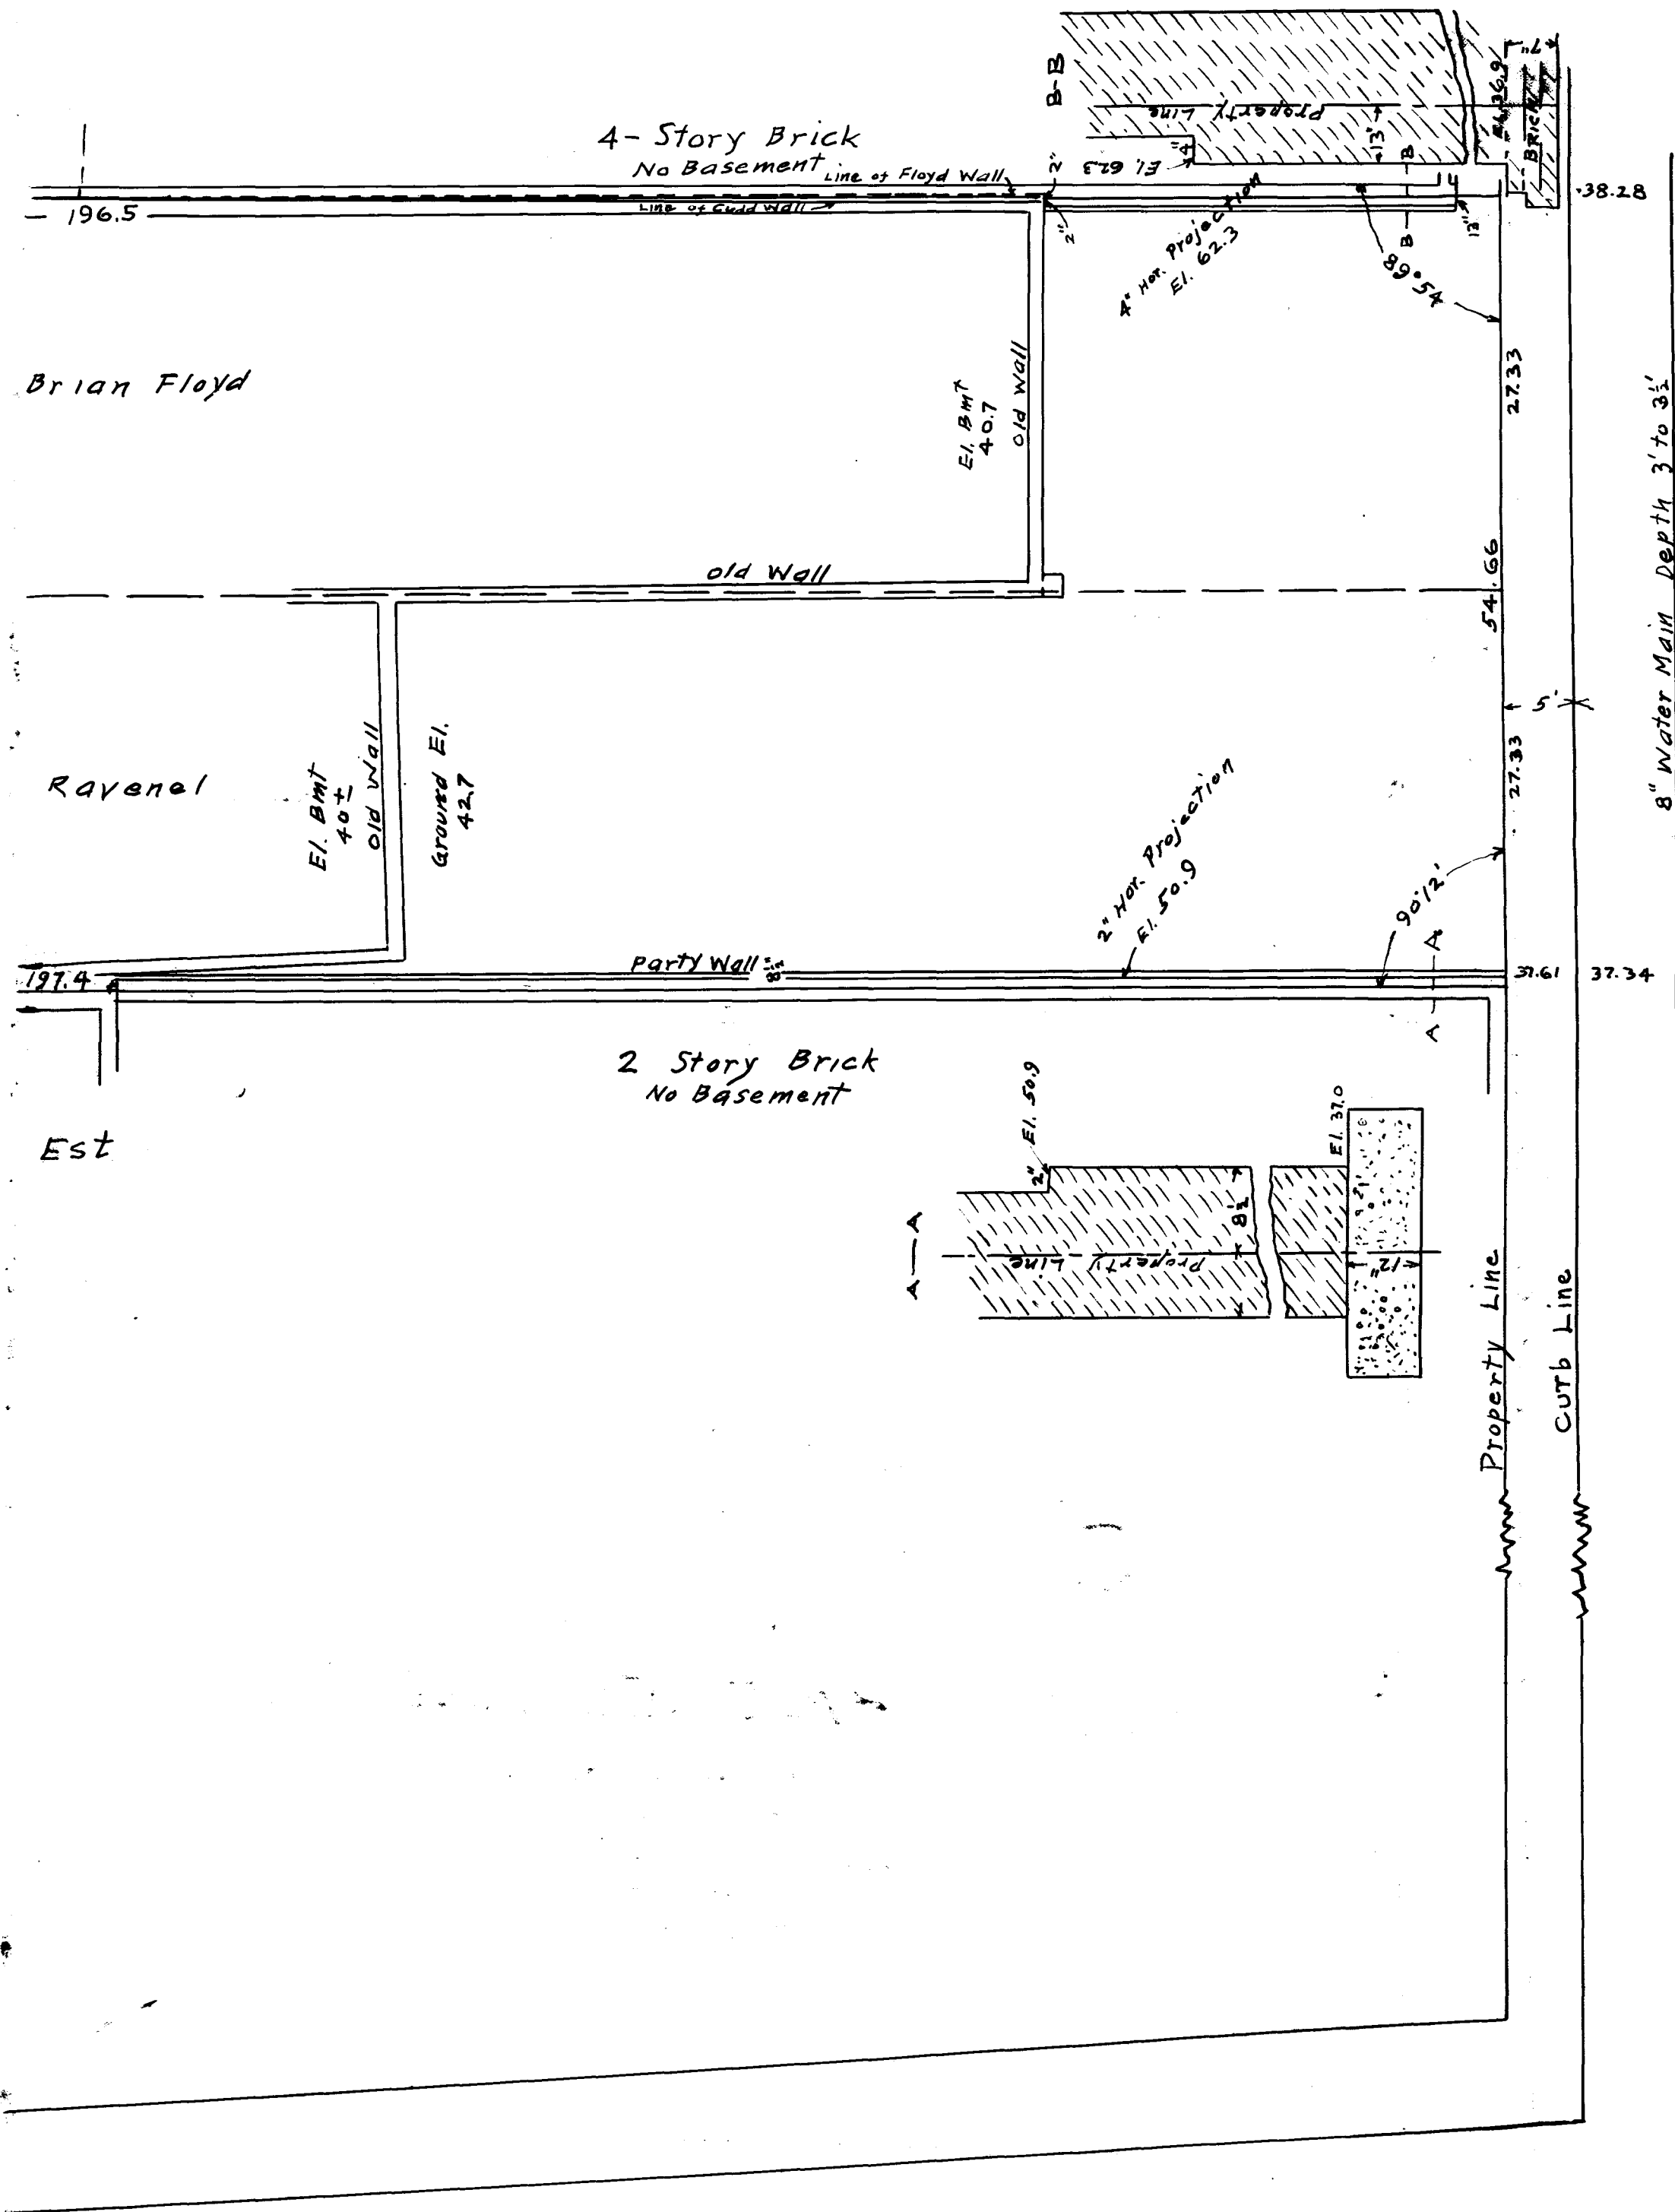

St.

27.8

Storm Sewer
Sanitary Sewer about 6'

Broad

St.

Urch

Registered, Certified & Examined Sept. 6-1928 at 2:51 P.M.