


EX PARTE
SOUTHERN RAILWAY CO.
J. T. MONTGOMERY & C. O. WELLS

CORRESPONDENCE FILE NO 17166
VAL SECT 11a SHEET 9d

SO RY R/W LINE

NOTE

PARCEL "ABCA" TO BE LEASED TO J. T. MONTGOMERY
AND C. O. WELLS CONTAINING
116 SQ. FT. (SHOWN RED)

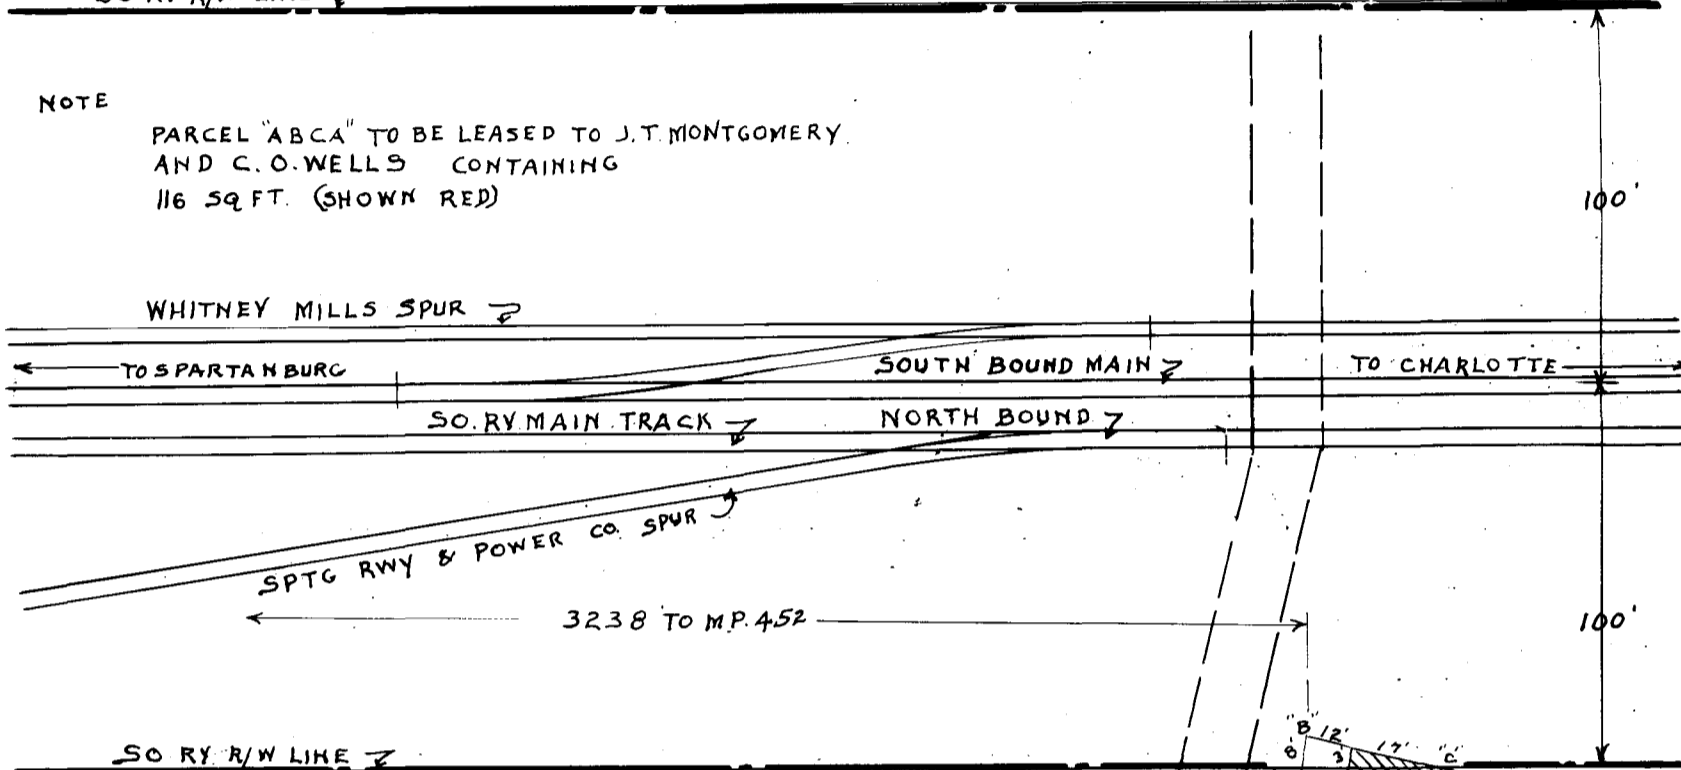

PROPERTY OF
DR. J. T. MONTGOMERY

SOUTHERN RAILWAY COMPANY
MEMPHIS AND CHARLESTON DIST
SPACE TO BE LEASED TO J. T. MONTGOMERY AND C. O. WELLS

SPARTANBURG-S.C.

OFFICE OF E. M. OF W.

KNOXVILLE TENN

SCALE 1"=100'

F. A. S.

AUG 26 1930

DRAWING No. 8994

Registered, Certified & Examined Oct. 11-1931 at 11:46 a. m.