


124

EX PARTE
J. T. HARRIS

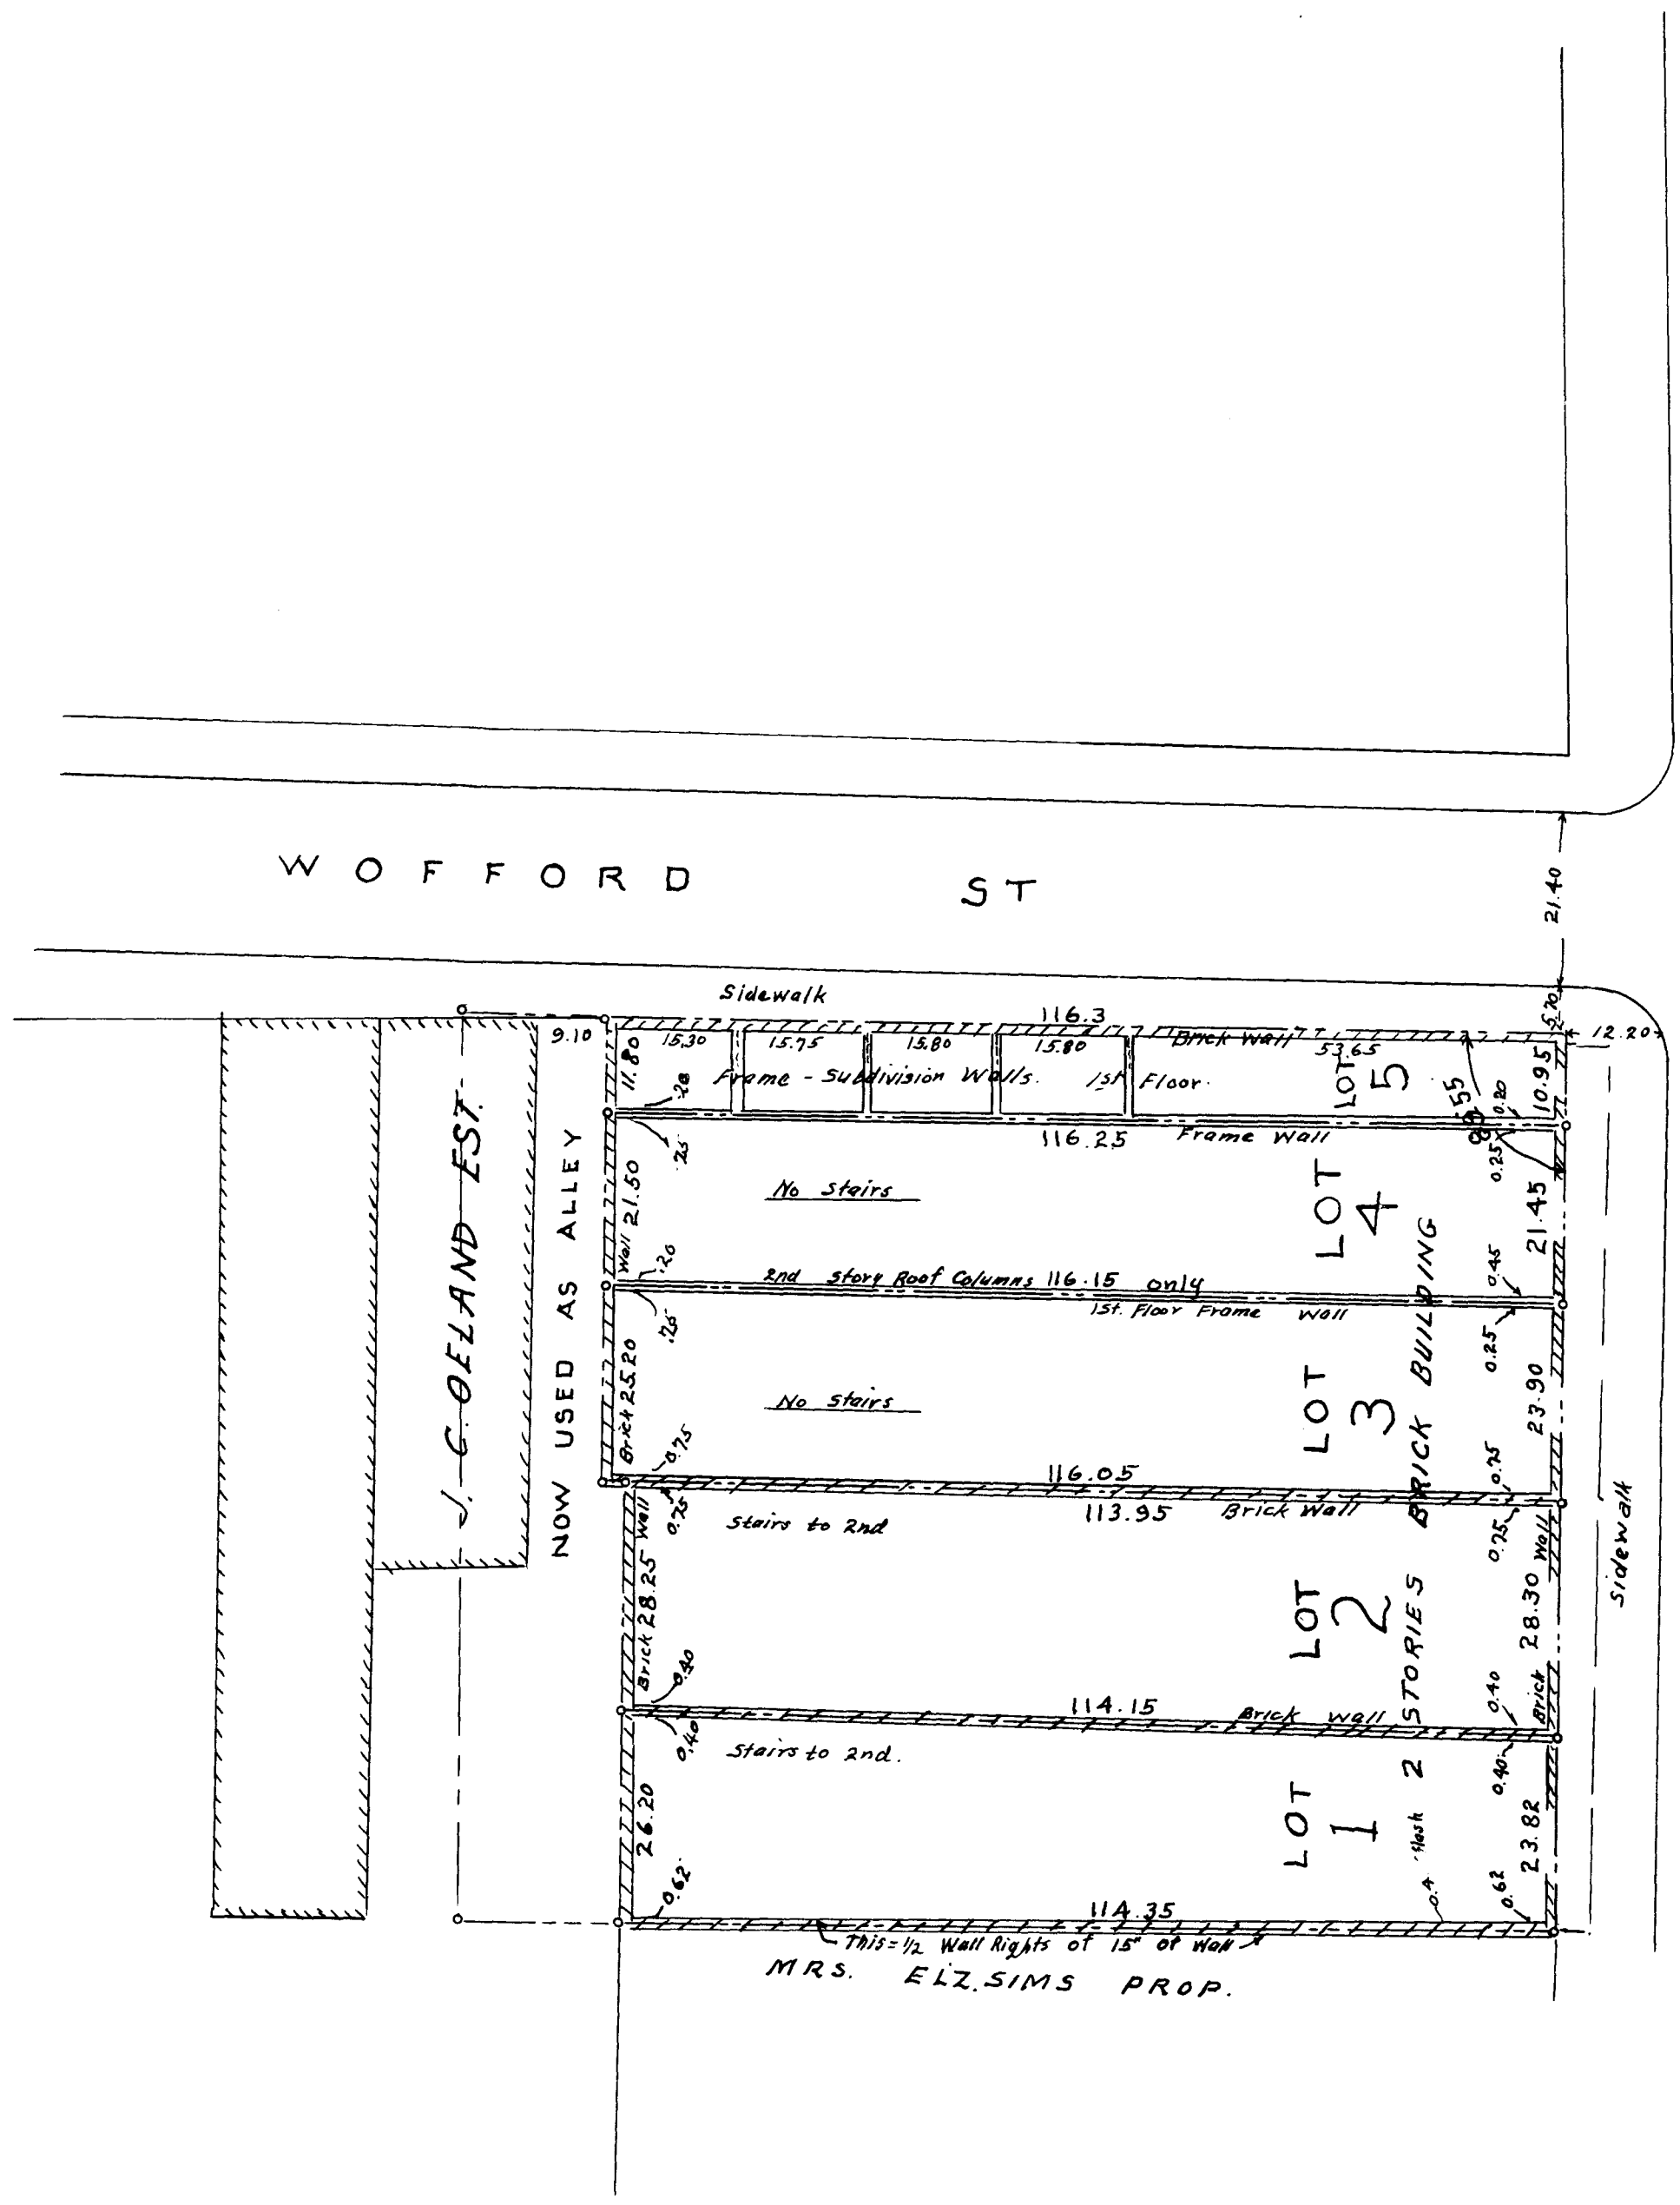

W O F F O R D S T

J. GOELAND EST.

NOW USED AS ALLEY


LOT 5
LOT 4
LOT 3
LOT 2
LOT 1

BRICK BUILDING
2 STORIES

MRS. ELZ. SIMS PROP.
This = 1/2 Wall Rights of 15' of Wall

L. N. C H U R C H S T.

ST. JOHN ST.
FORMERLY ELM ST.

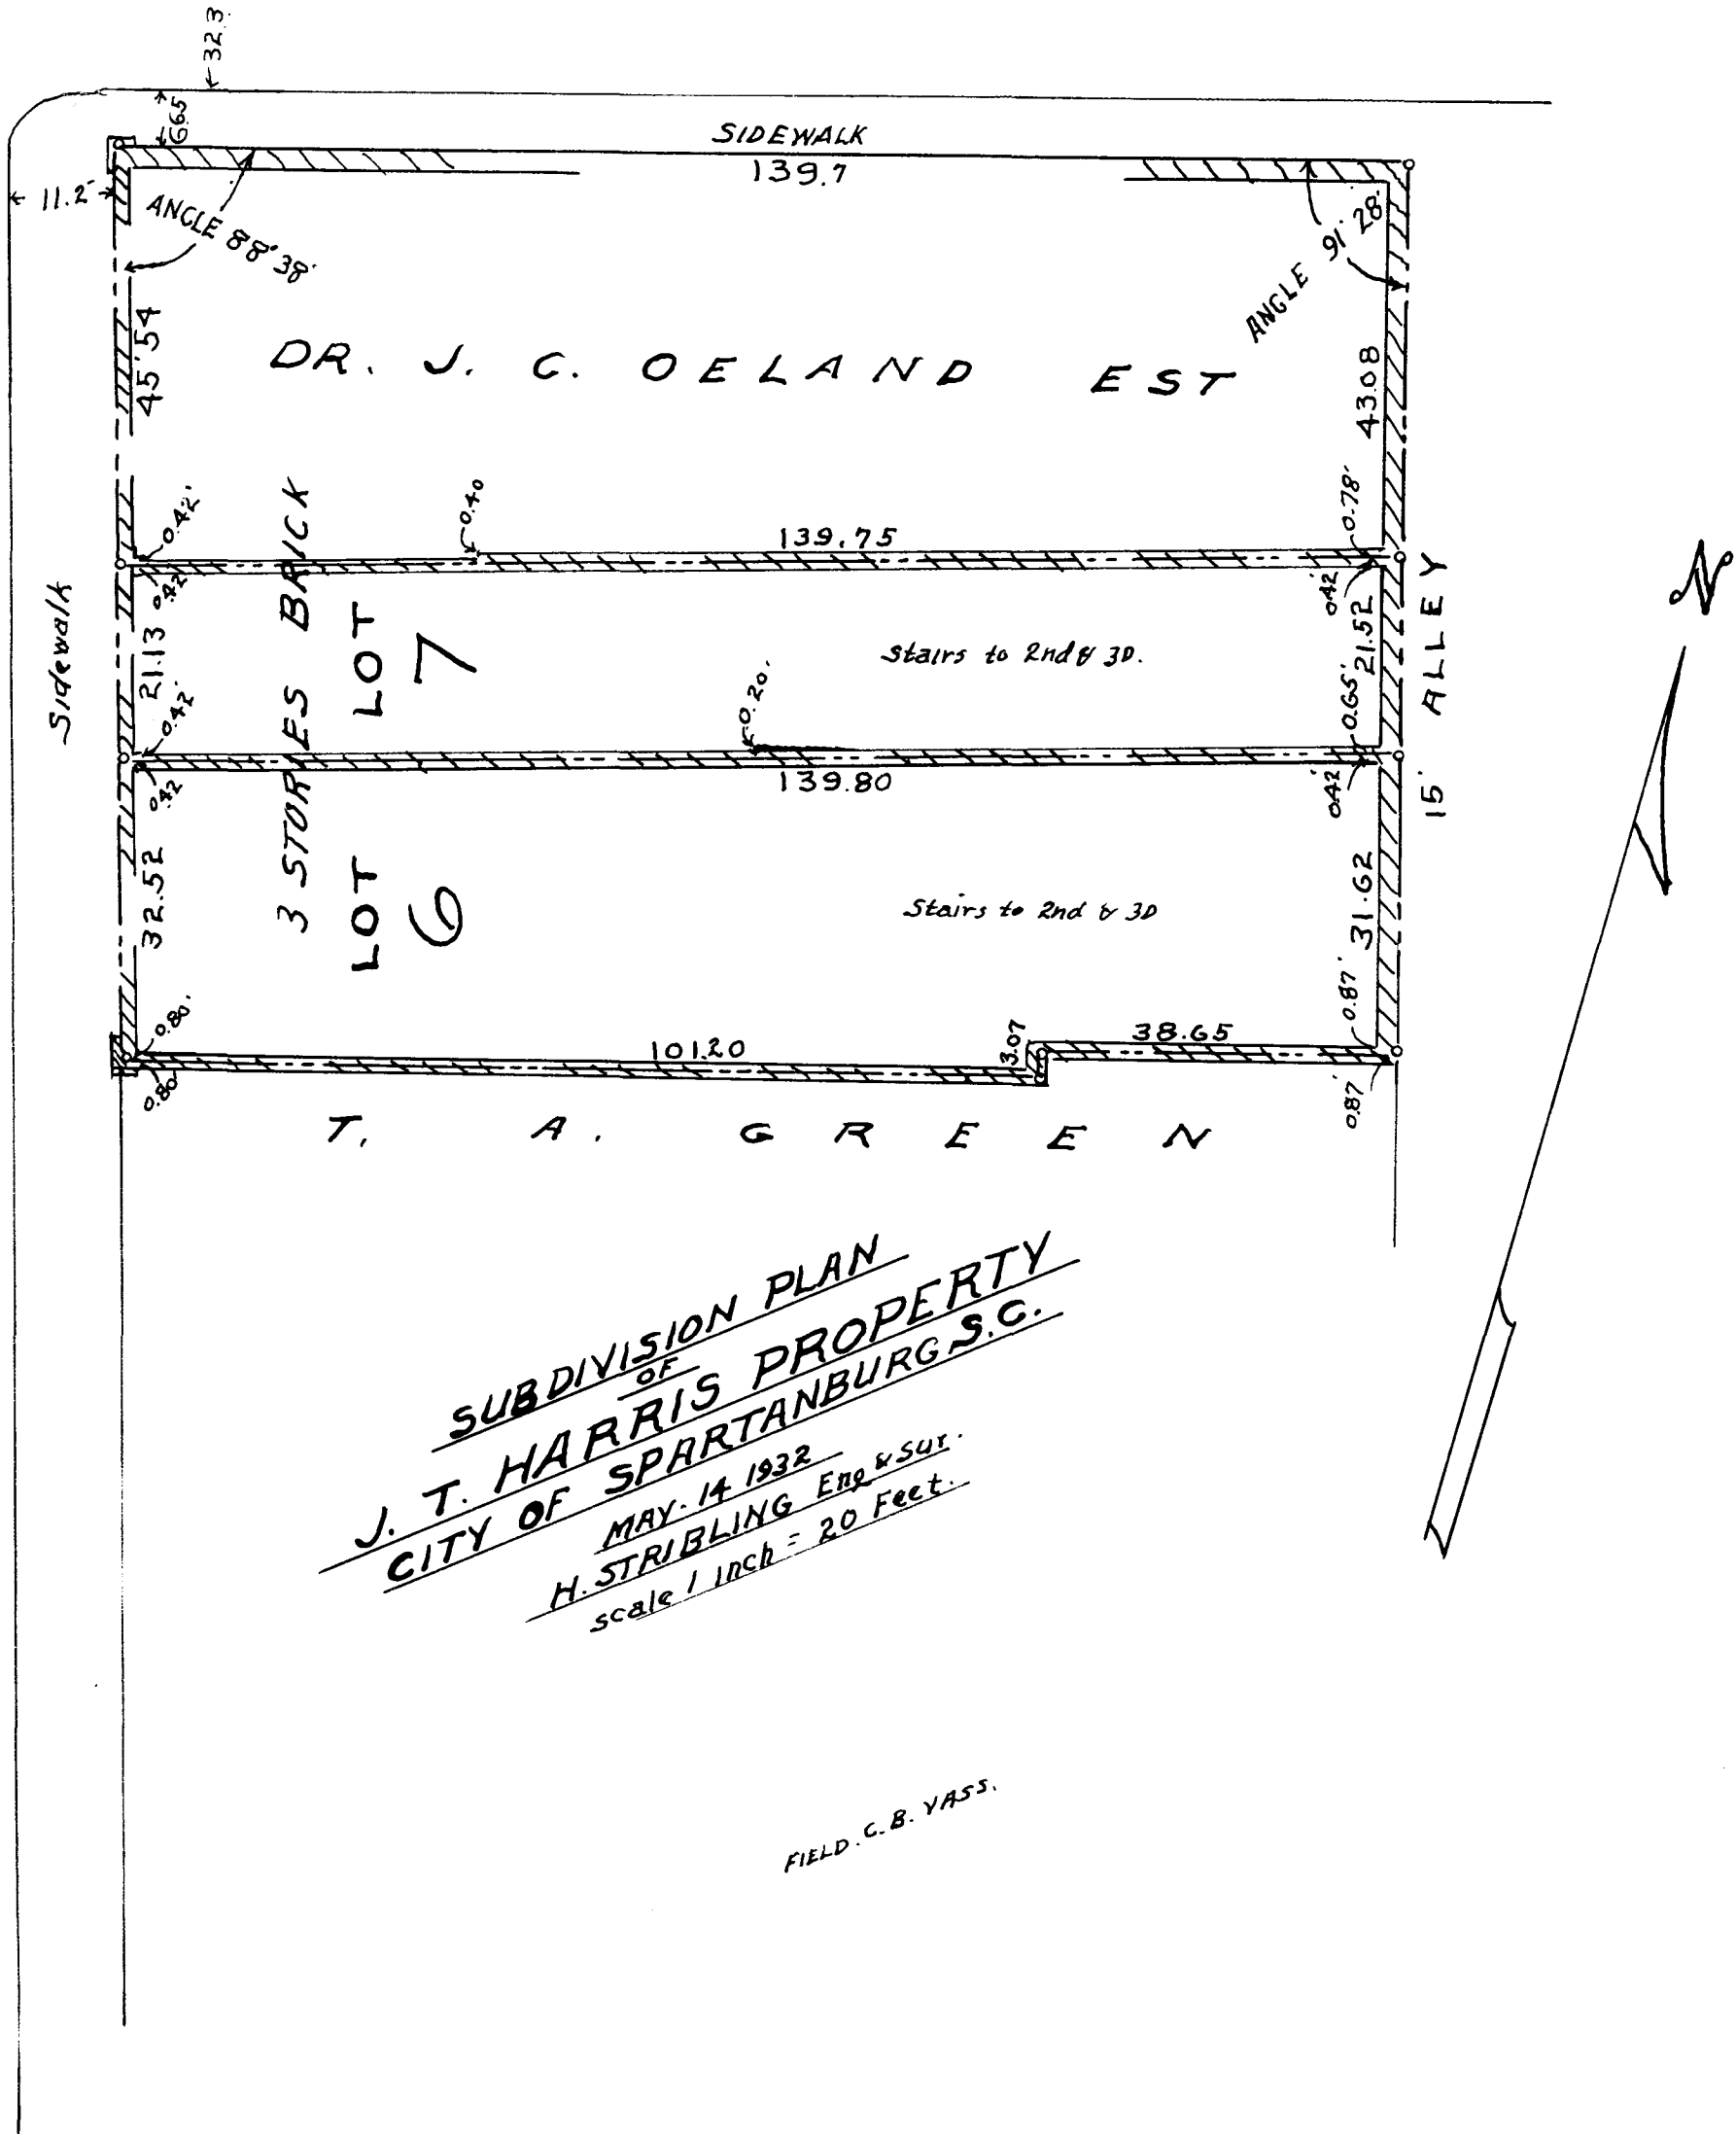

SUBDIVISION PLAN
 OF
J. T. HARRIS PROPERTY
 CITY OF SPARTANBURG S.C.
 MAY 14 1932
 H. STRIBLING Eng & SUR.
 scale 1 inch = 20 Feet.

FIELD. C. B. VASS.

Registered, Certified & Examined Aug. 19-1932 at 4:05 P.M