


# UNIVERSITY HILL CITY PROPERTY

DIXIE HEIGHTS SUBDIVISION  
OWNED BY  
VIRGINIA N. GRALINGTON  
SOLD BY  
RUTLAND REALTY COMPANY  
ST. ALBANS VERMONT  
Scale 1"=50'  
FERRUAR 28-1919

OFFICE OF  
THE HARWOOD BEEBE CO.  
CIVIL ENGINEERS  
SPARTANBURG, S.C.

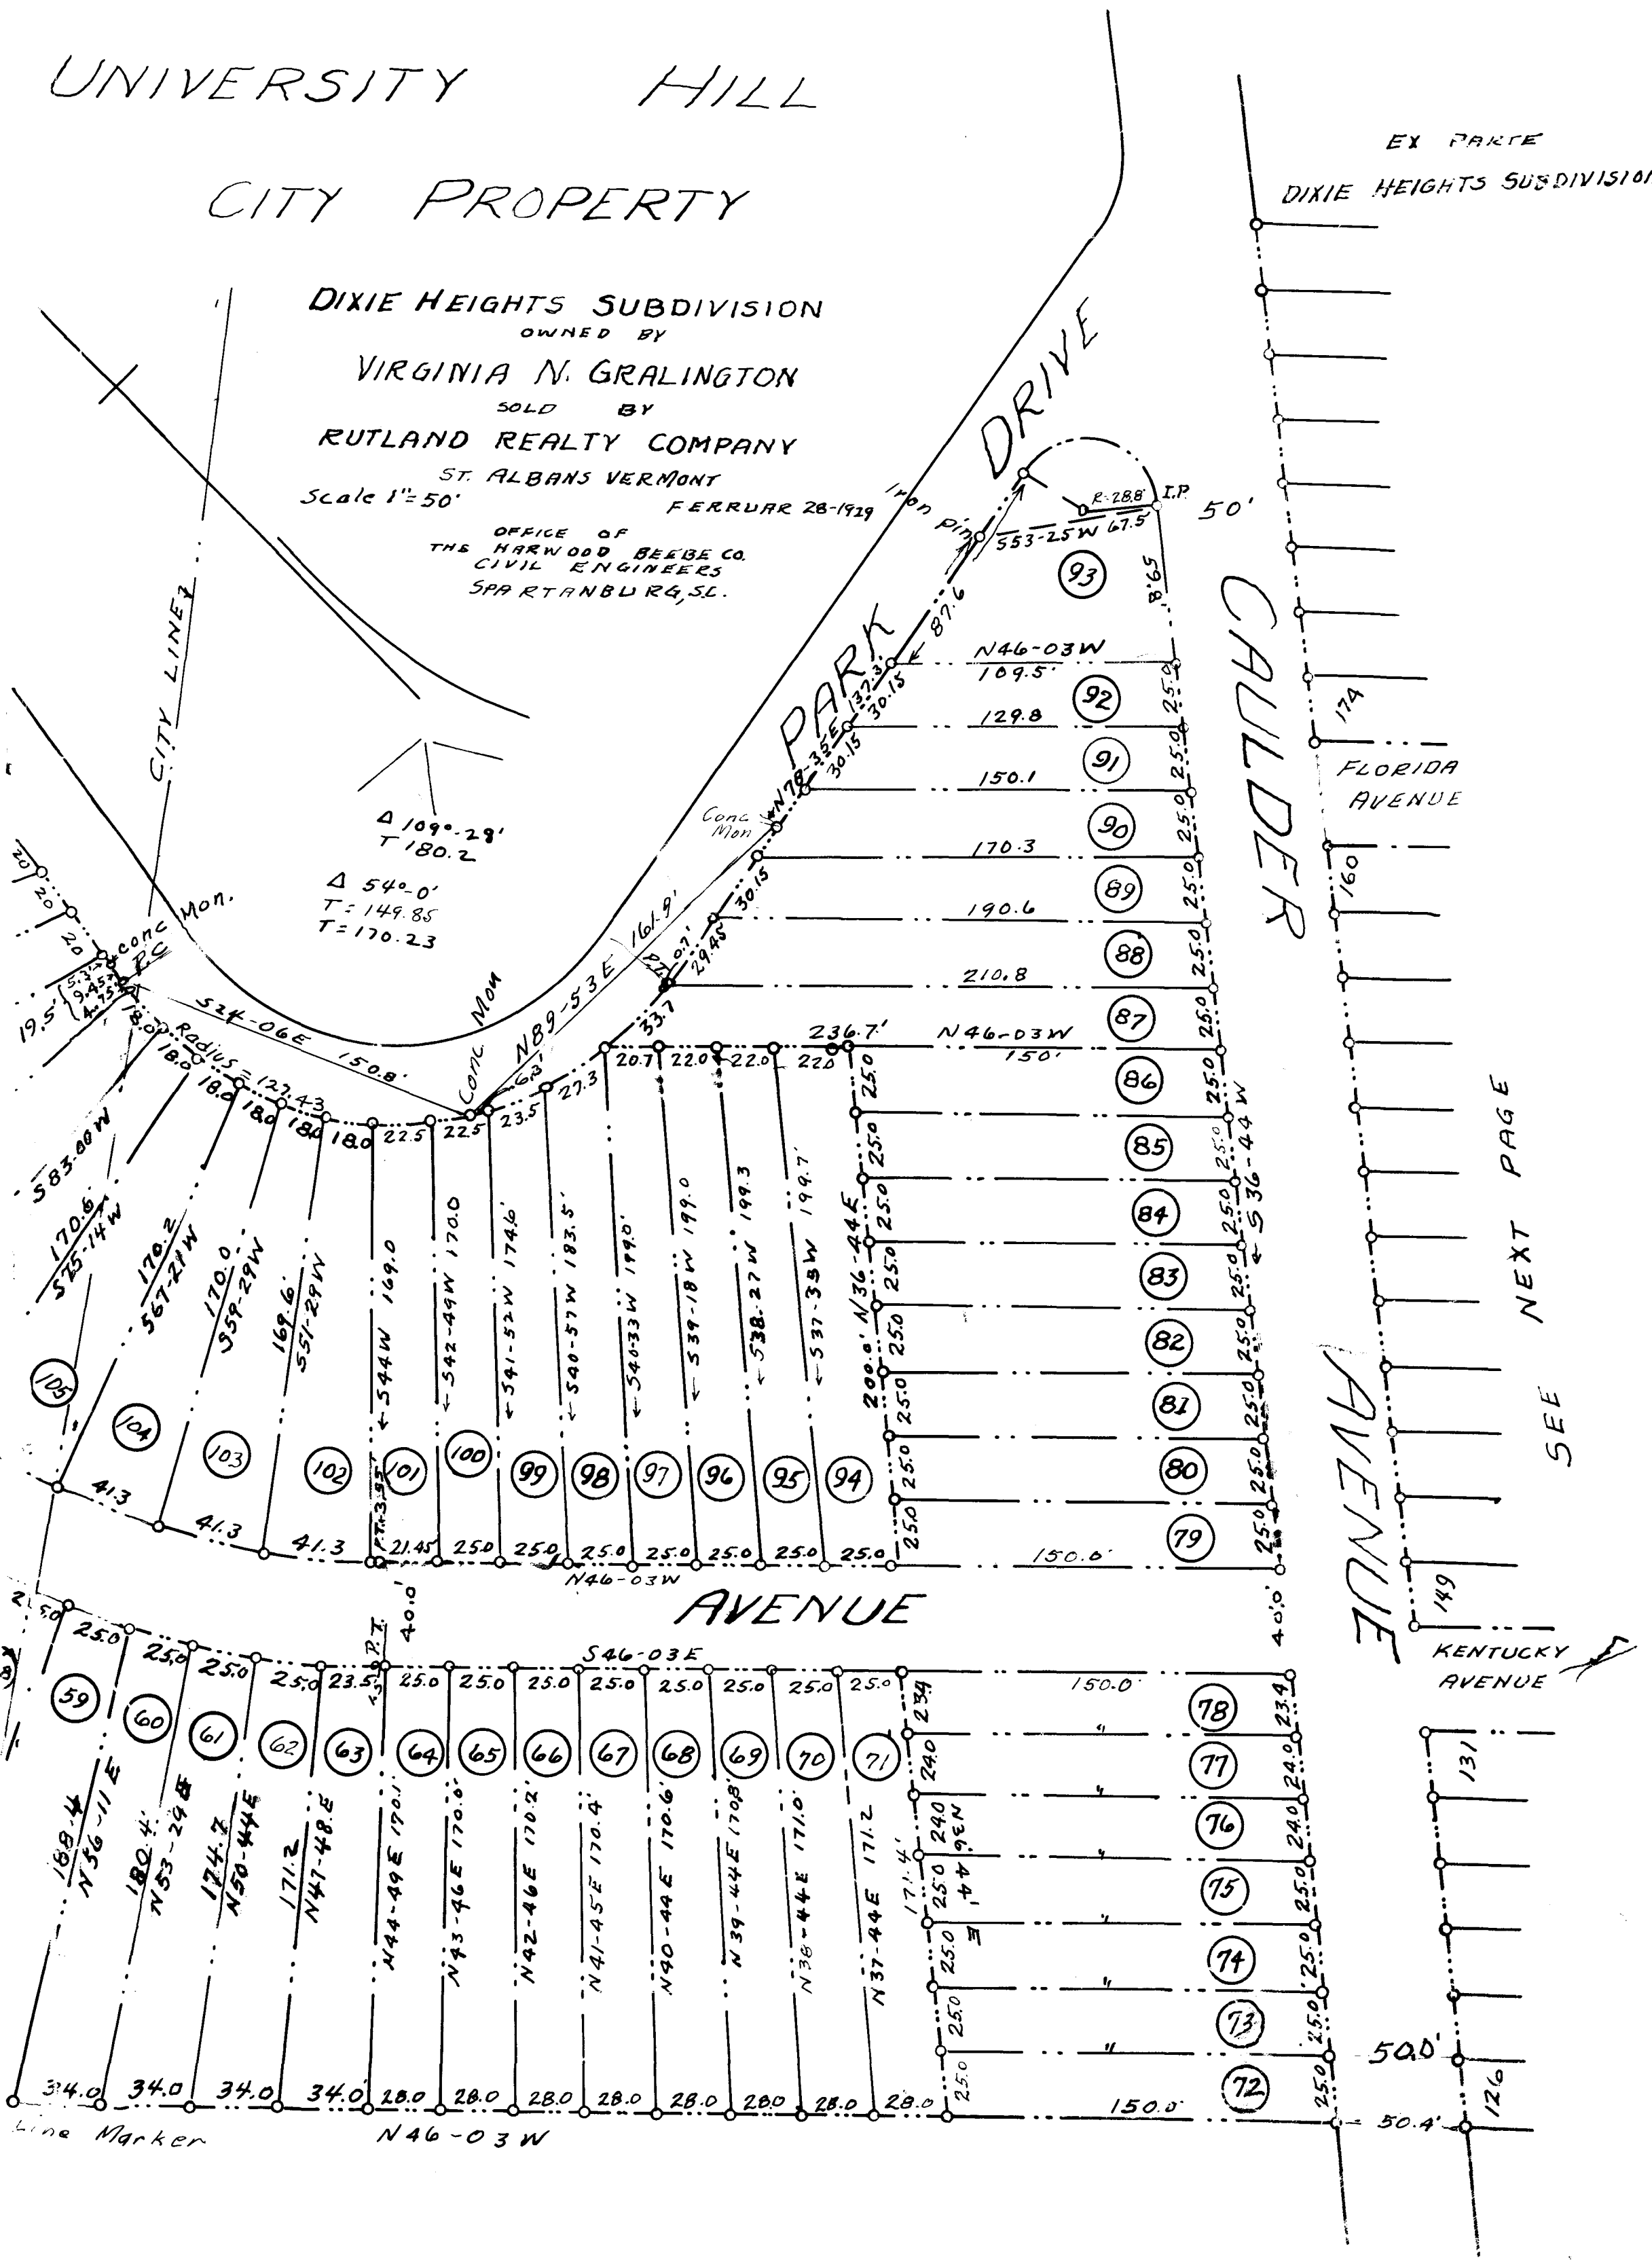

EX PARTE  
DIXIE HEIGHTS SUBDIVISION

CALDER

FLORIDA AVENUE

AVENUE

AVENUE


KENTUCKY AVENUE


SEE NEXT PAGE

Line Marker


N46-03W

1A

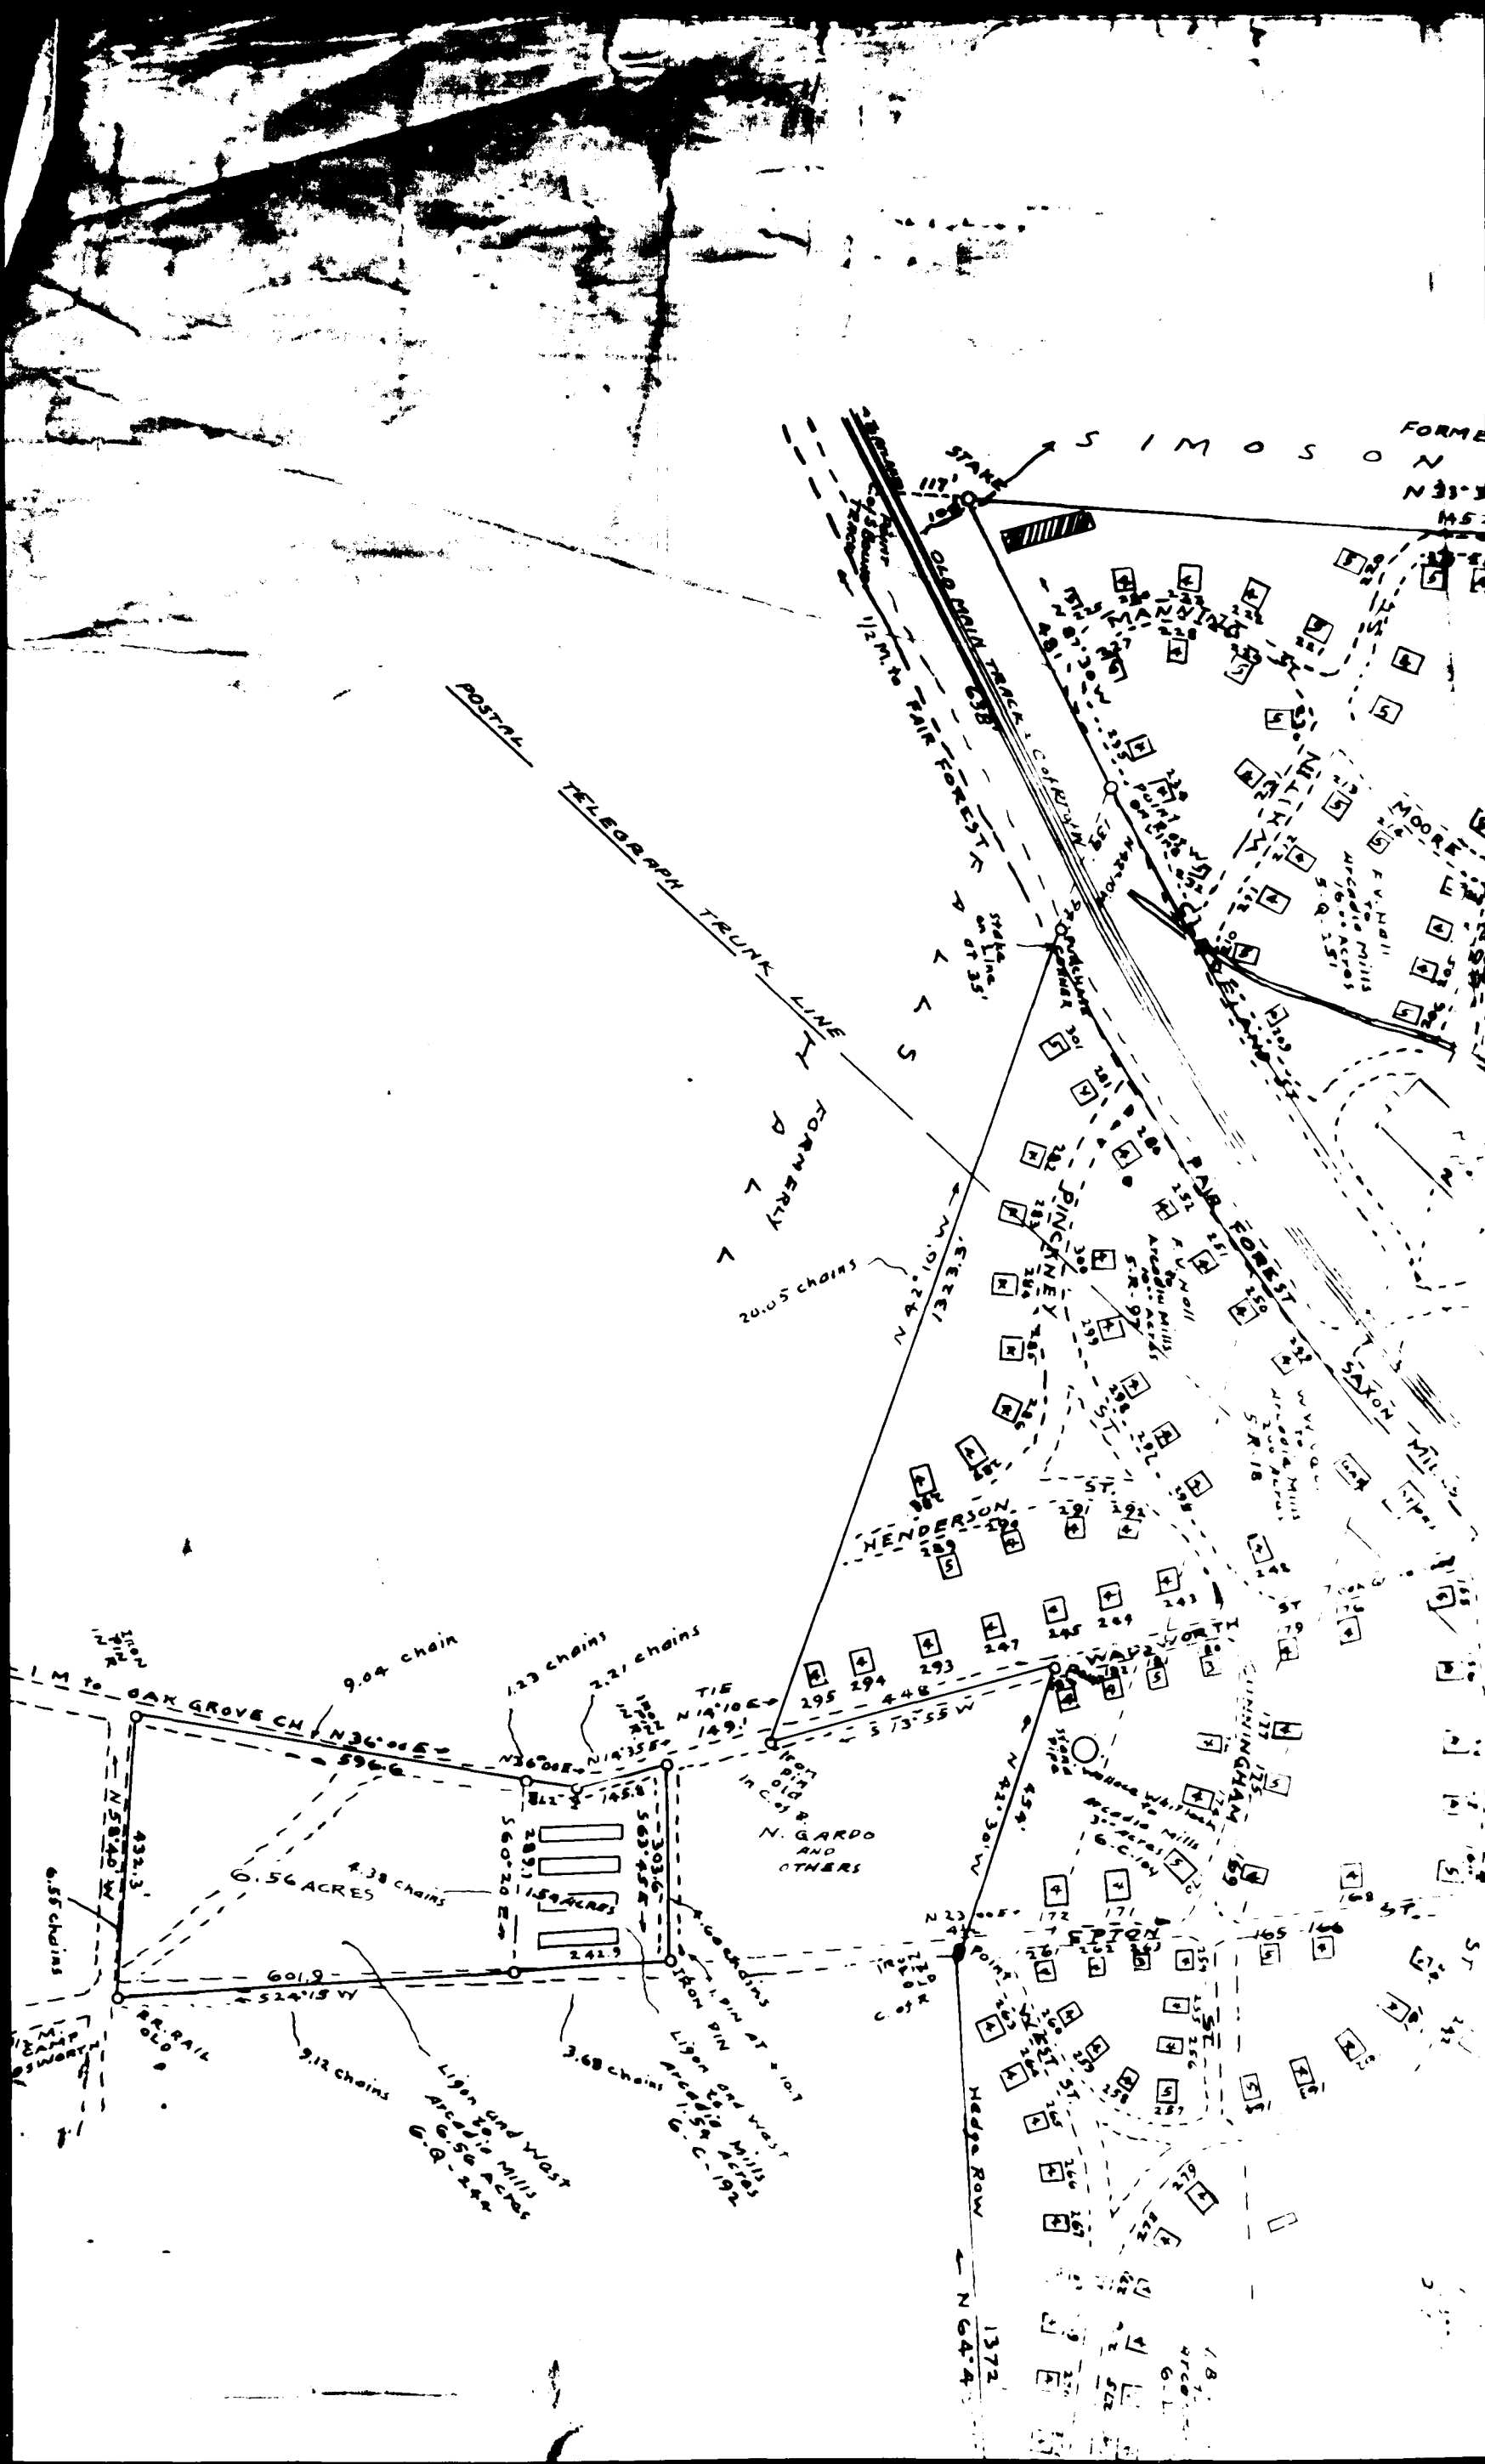


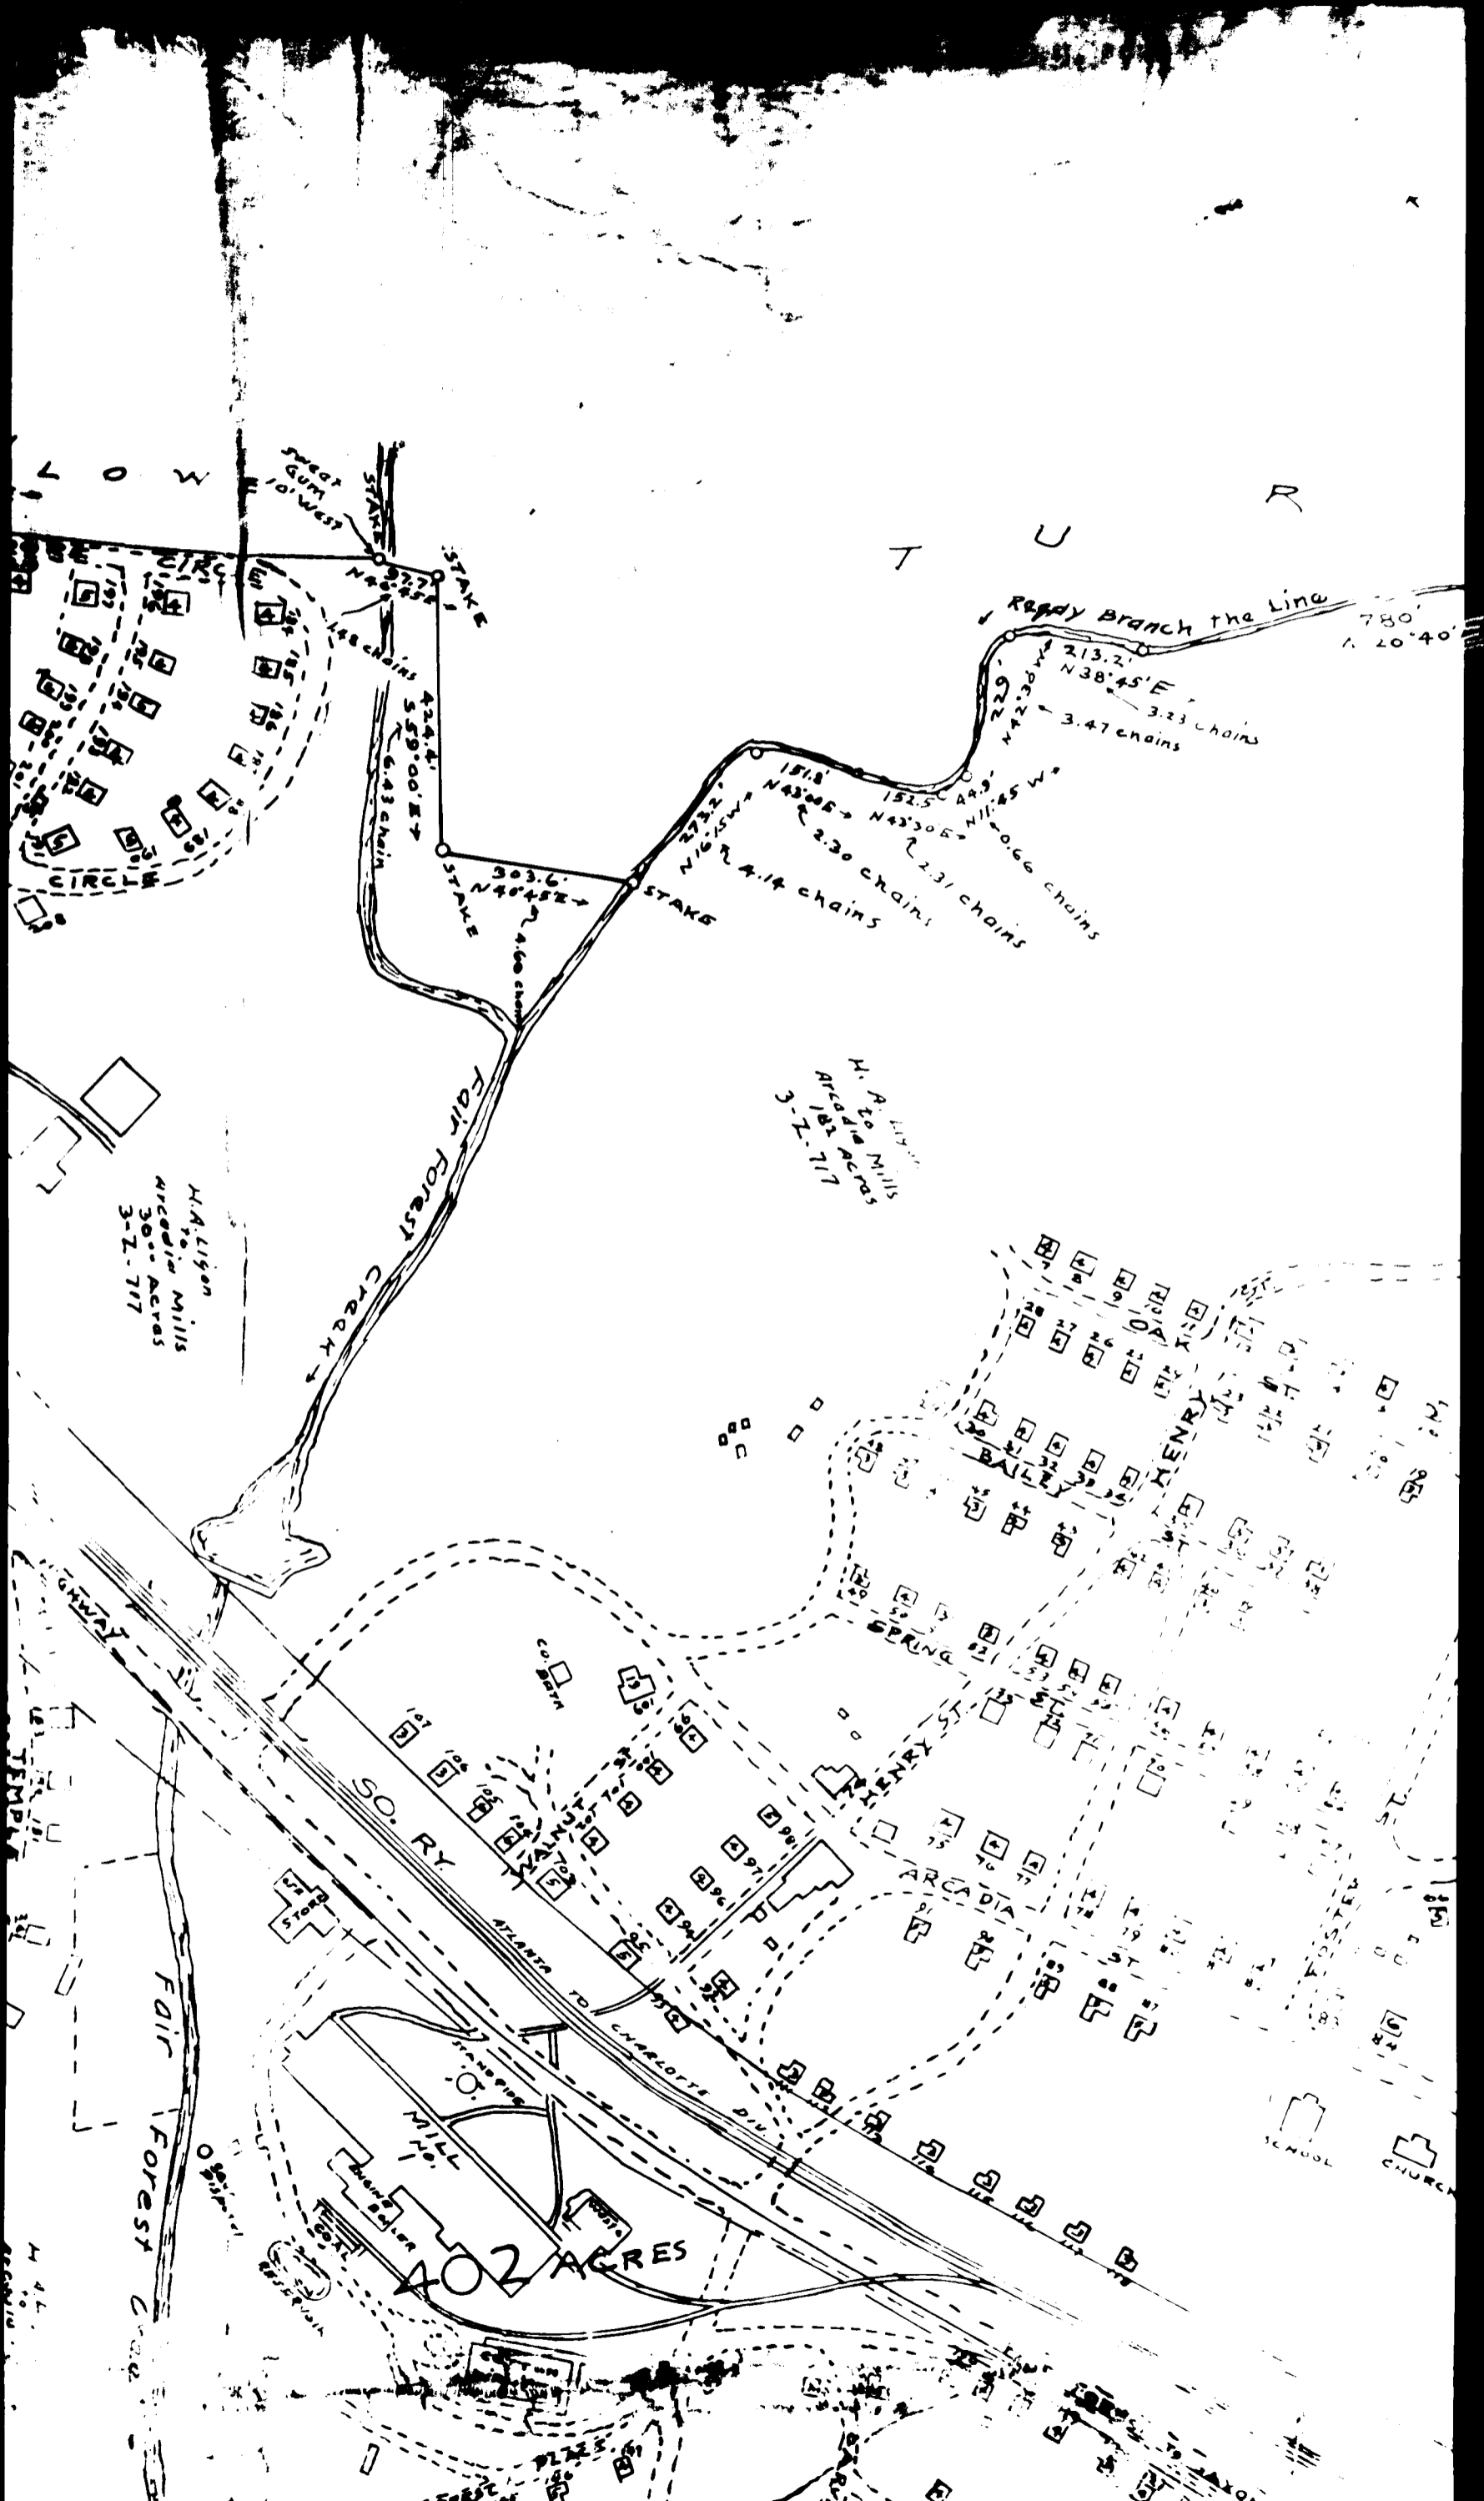

1C

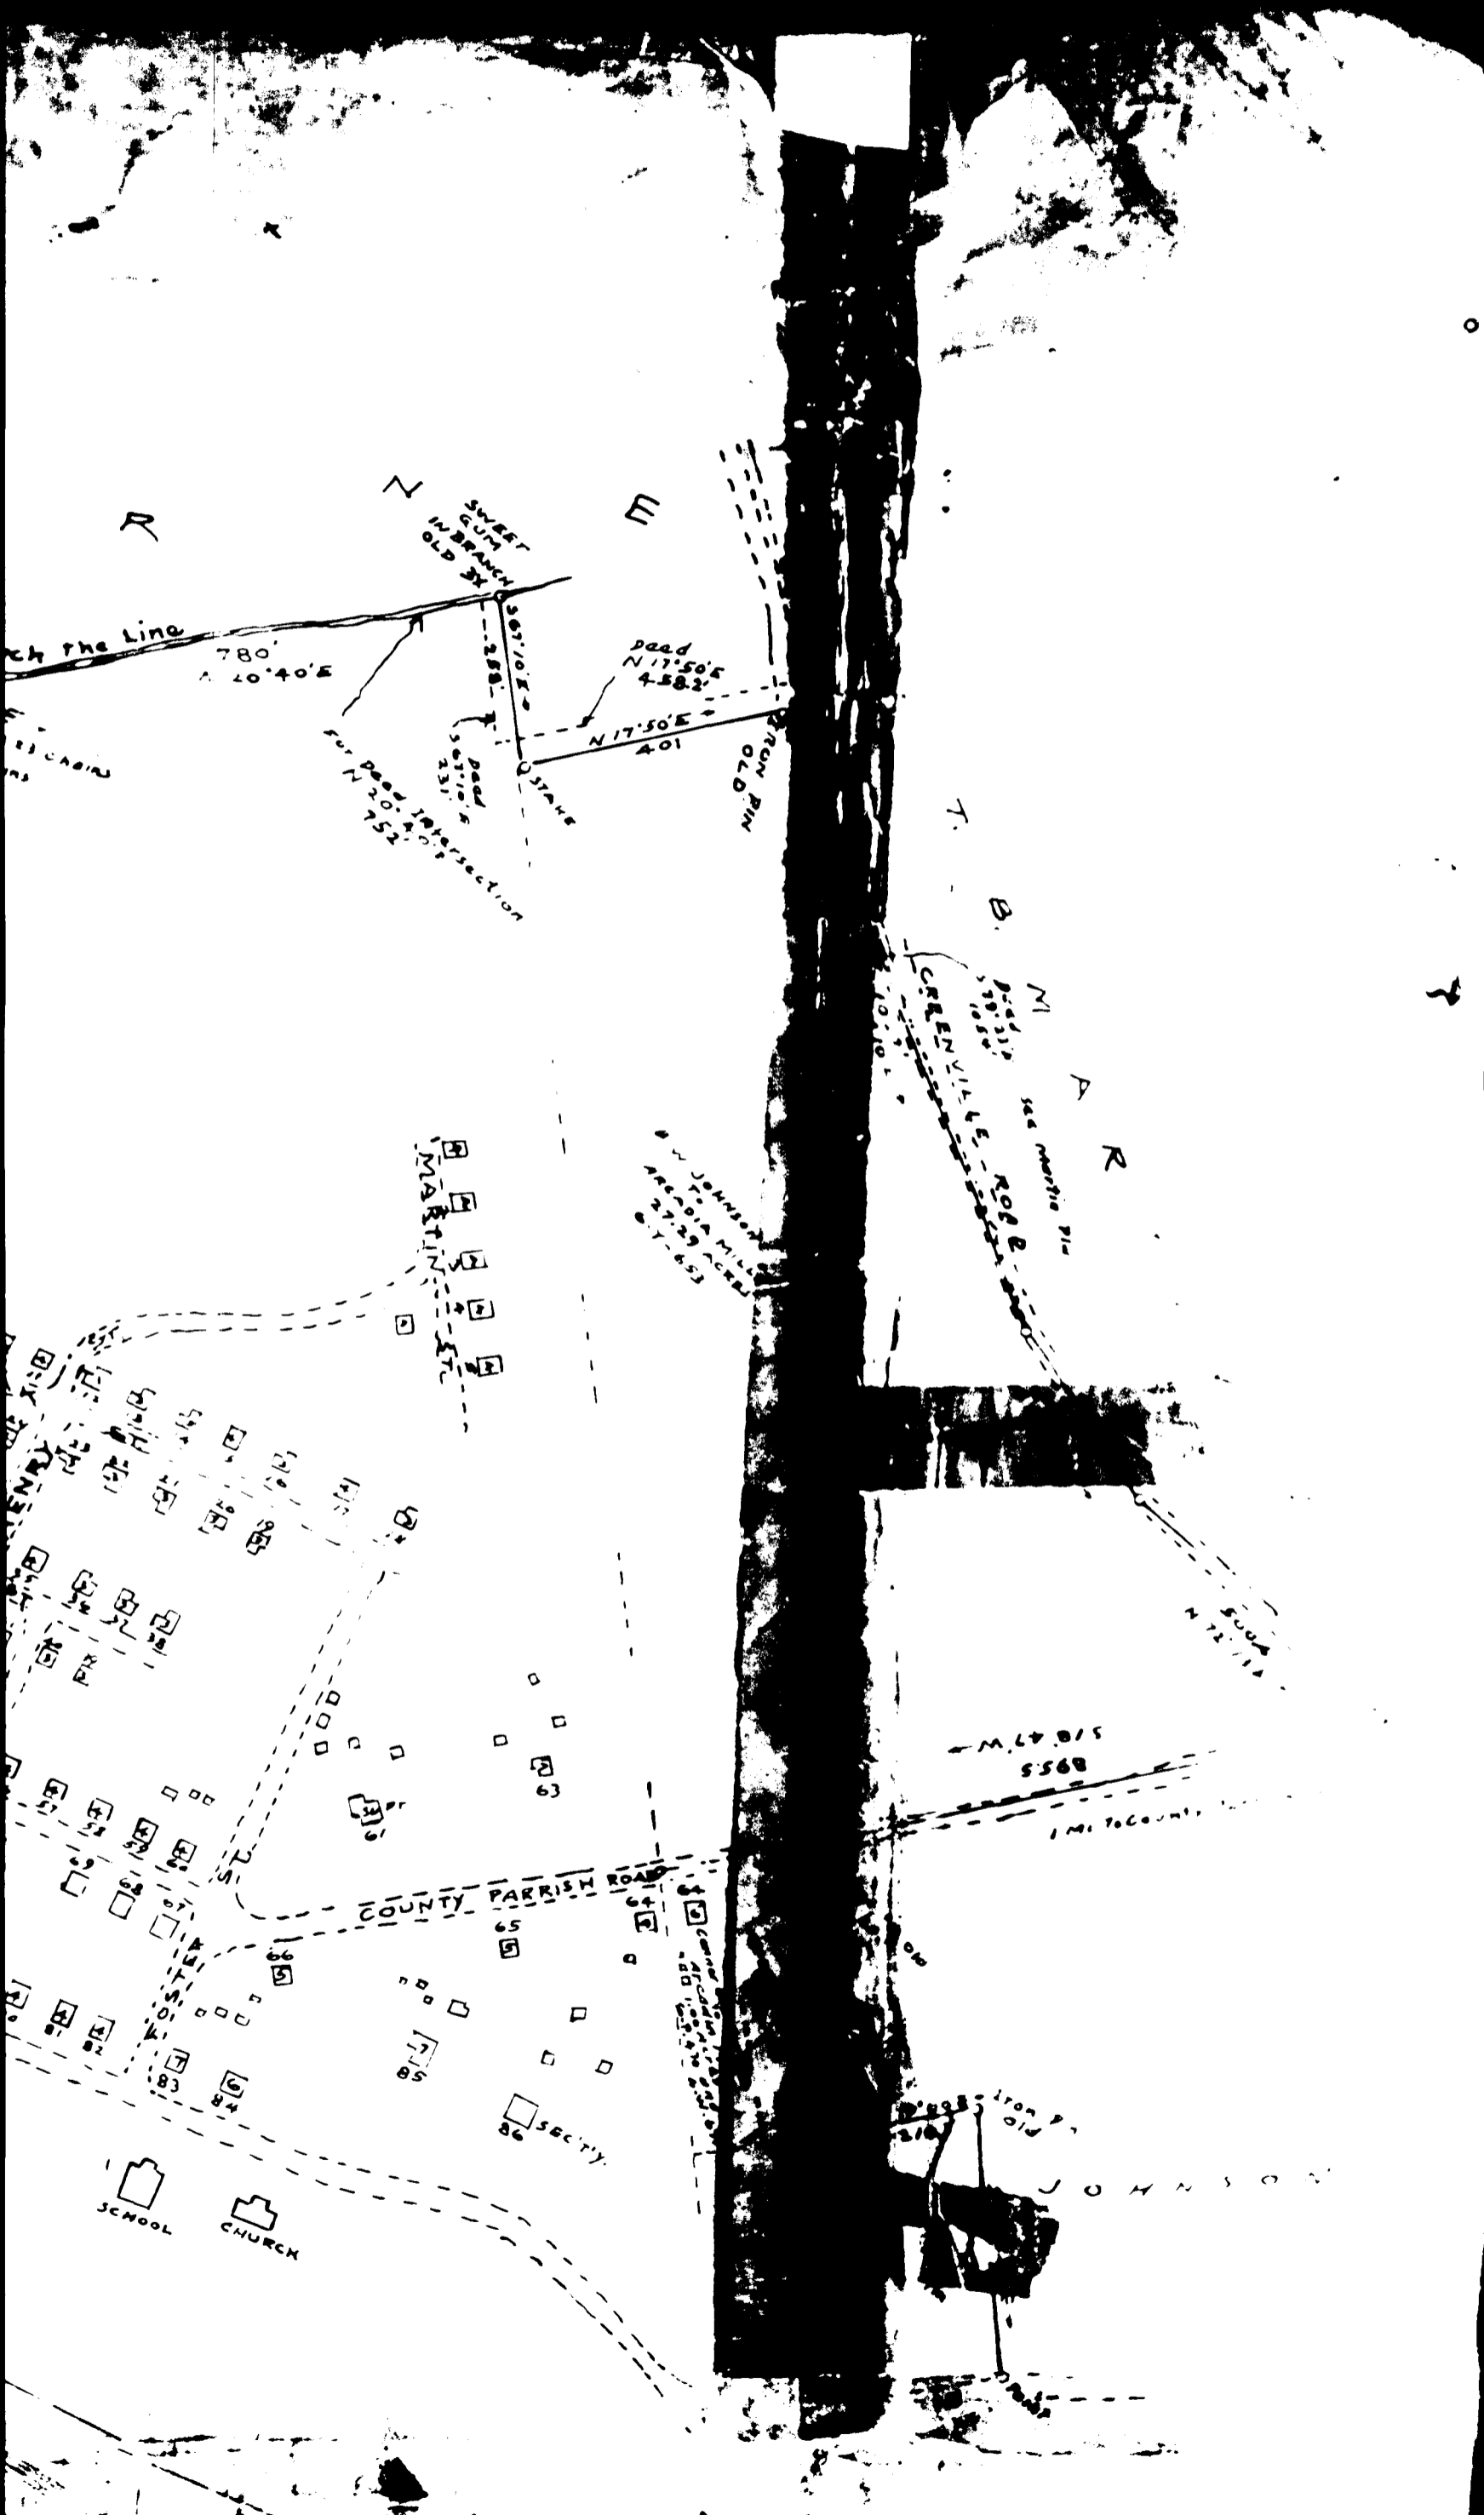


1 D

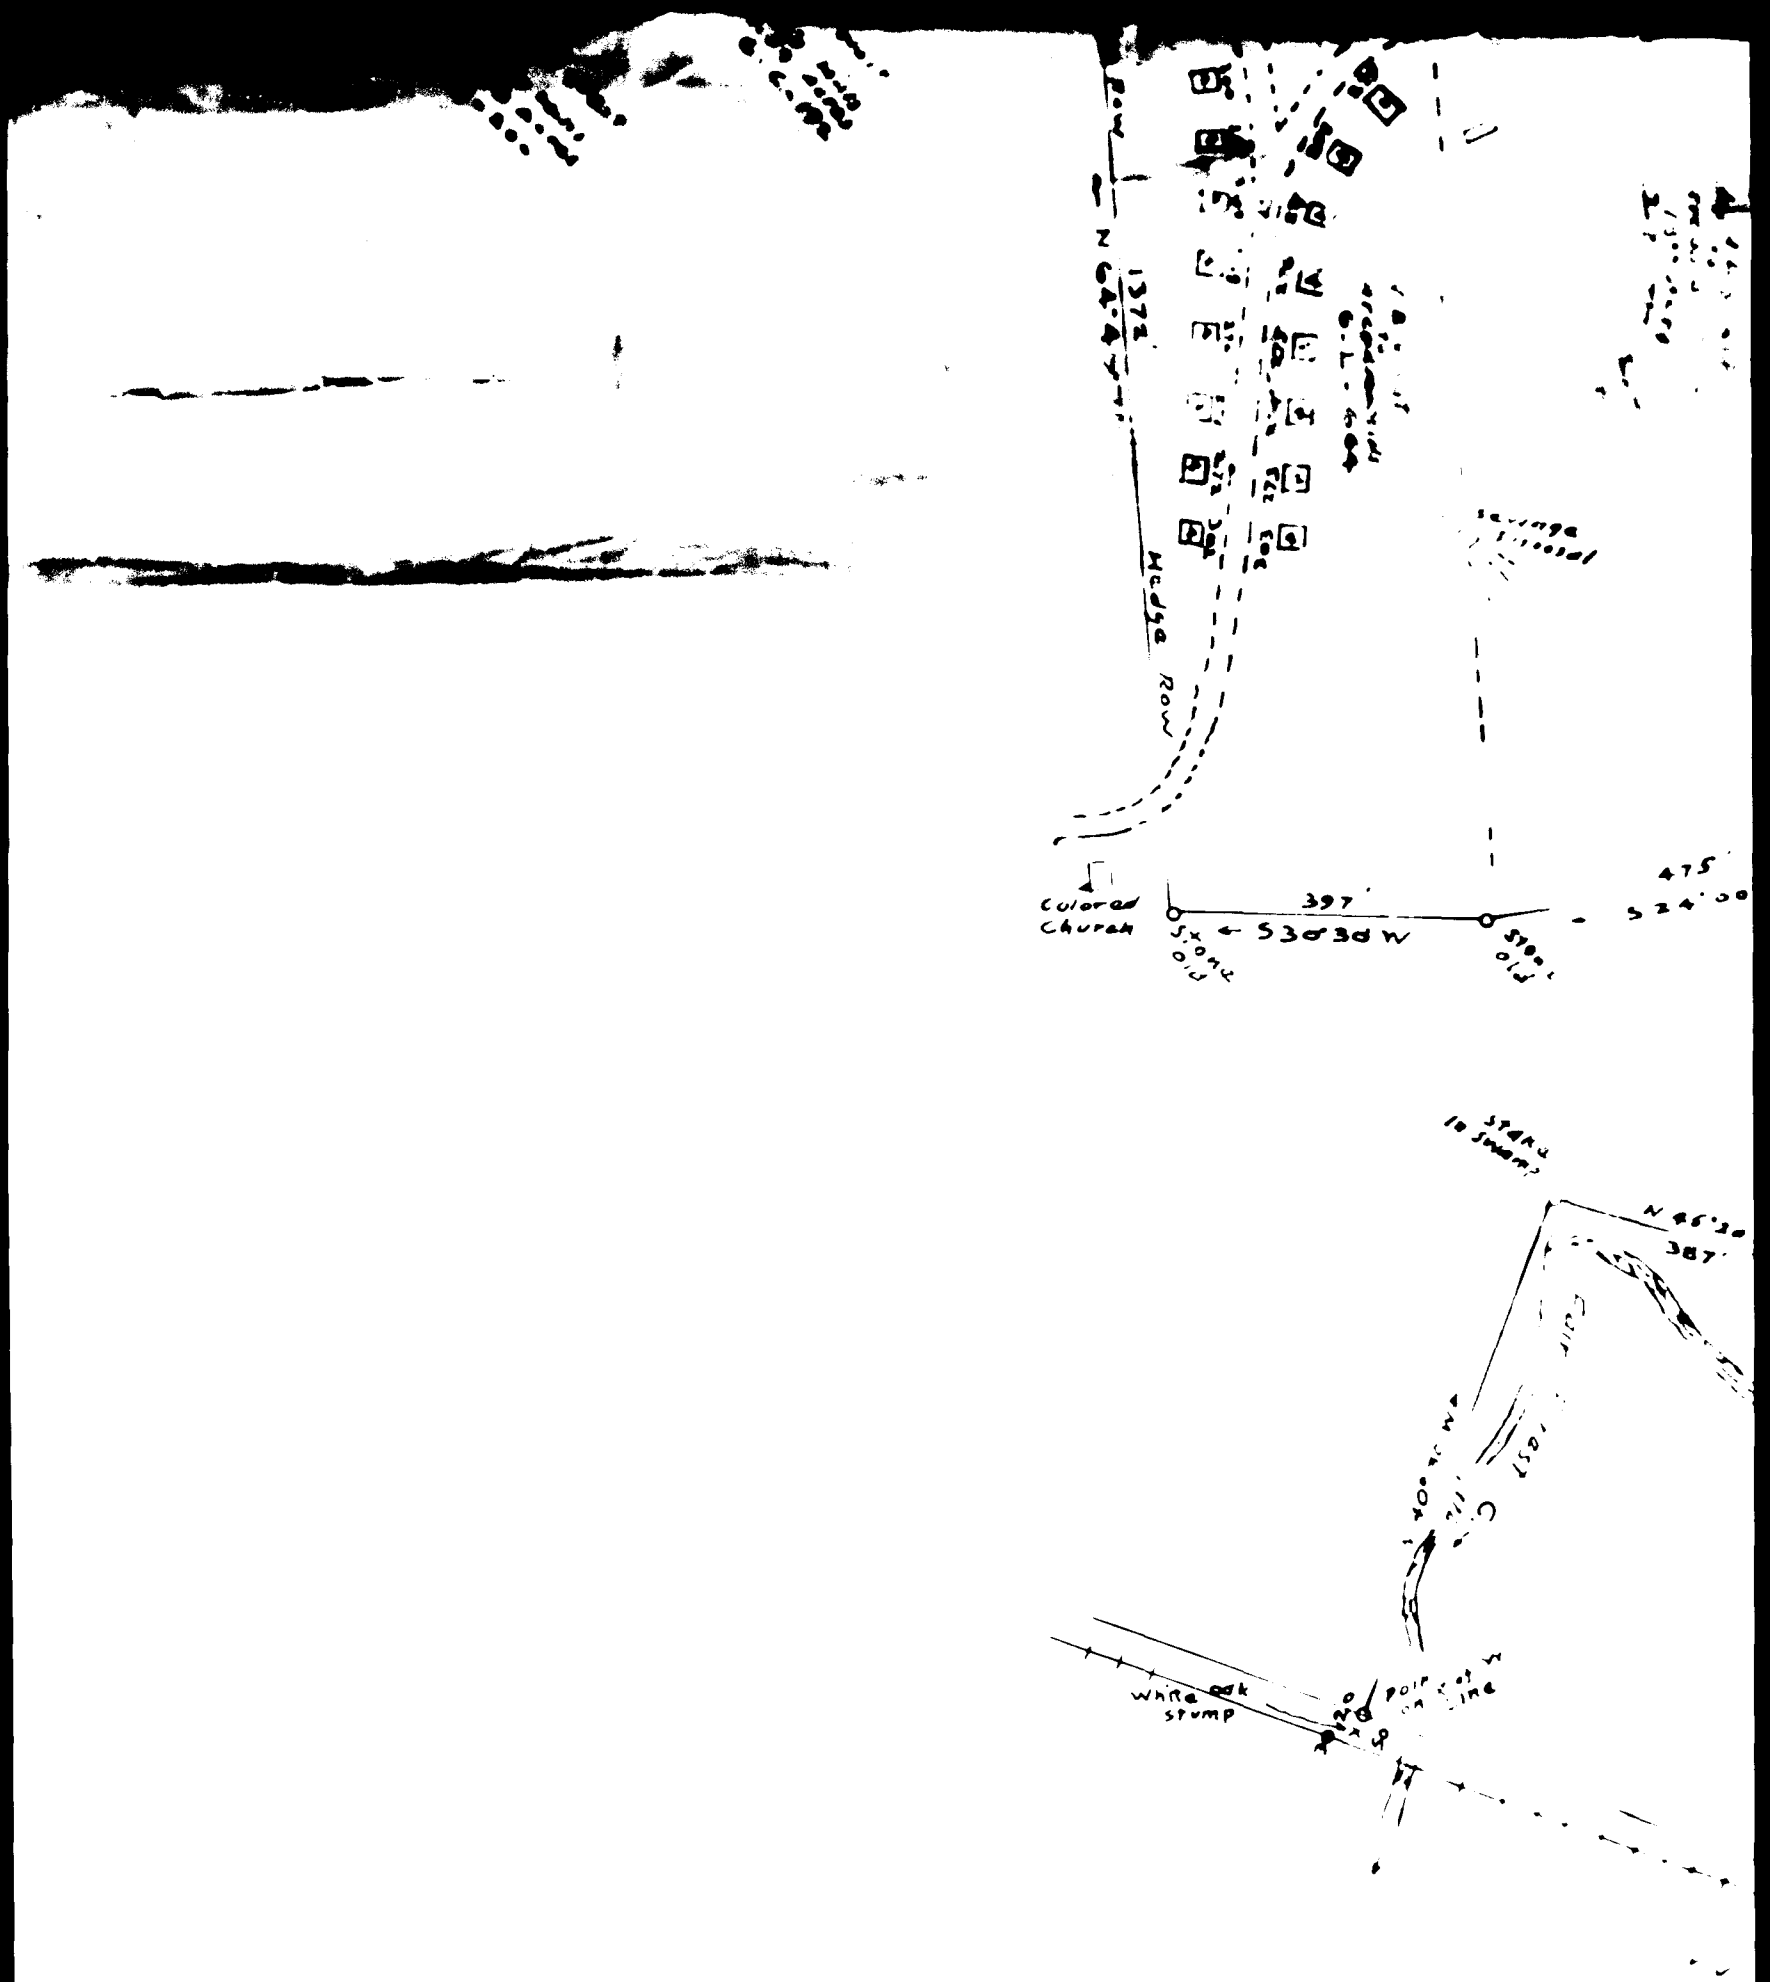

PROPERTY  
OF  
ARCADIA MILLS  
SPARTANBURG CO., S.C.


DEC. 8 1934  
H. STRIBLING ENG. & SUR.  
SCALE 1 INCH = 200 FEET  
Magnetic Meridian of Dec. 1934 used throughout

1E

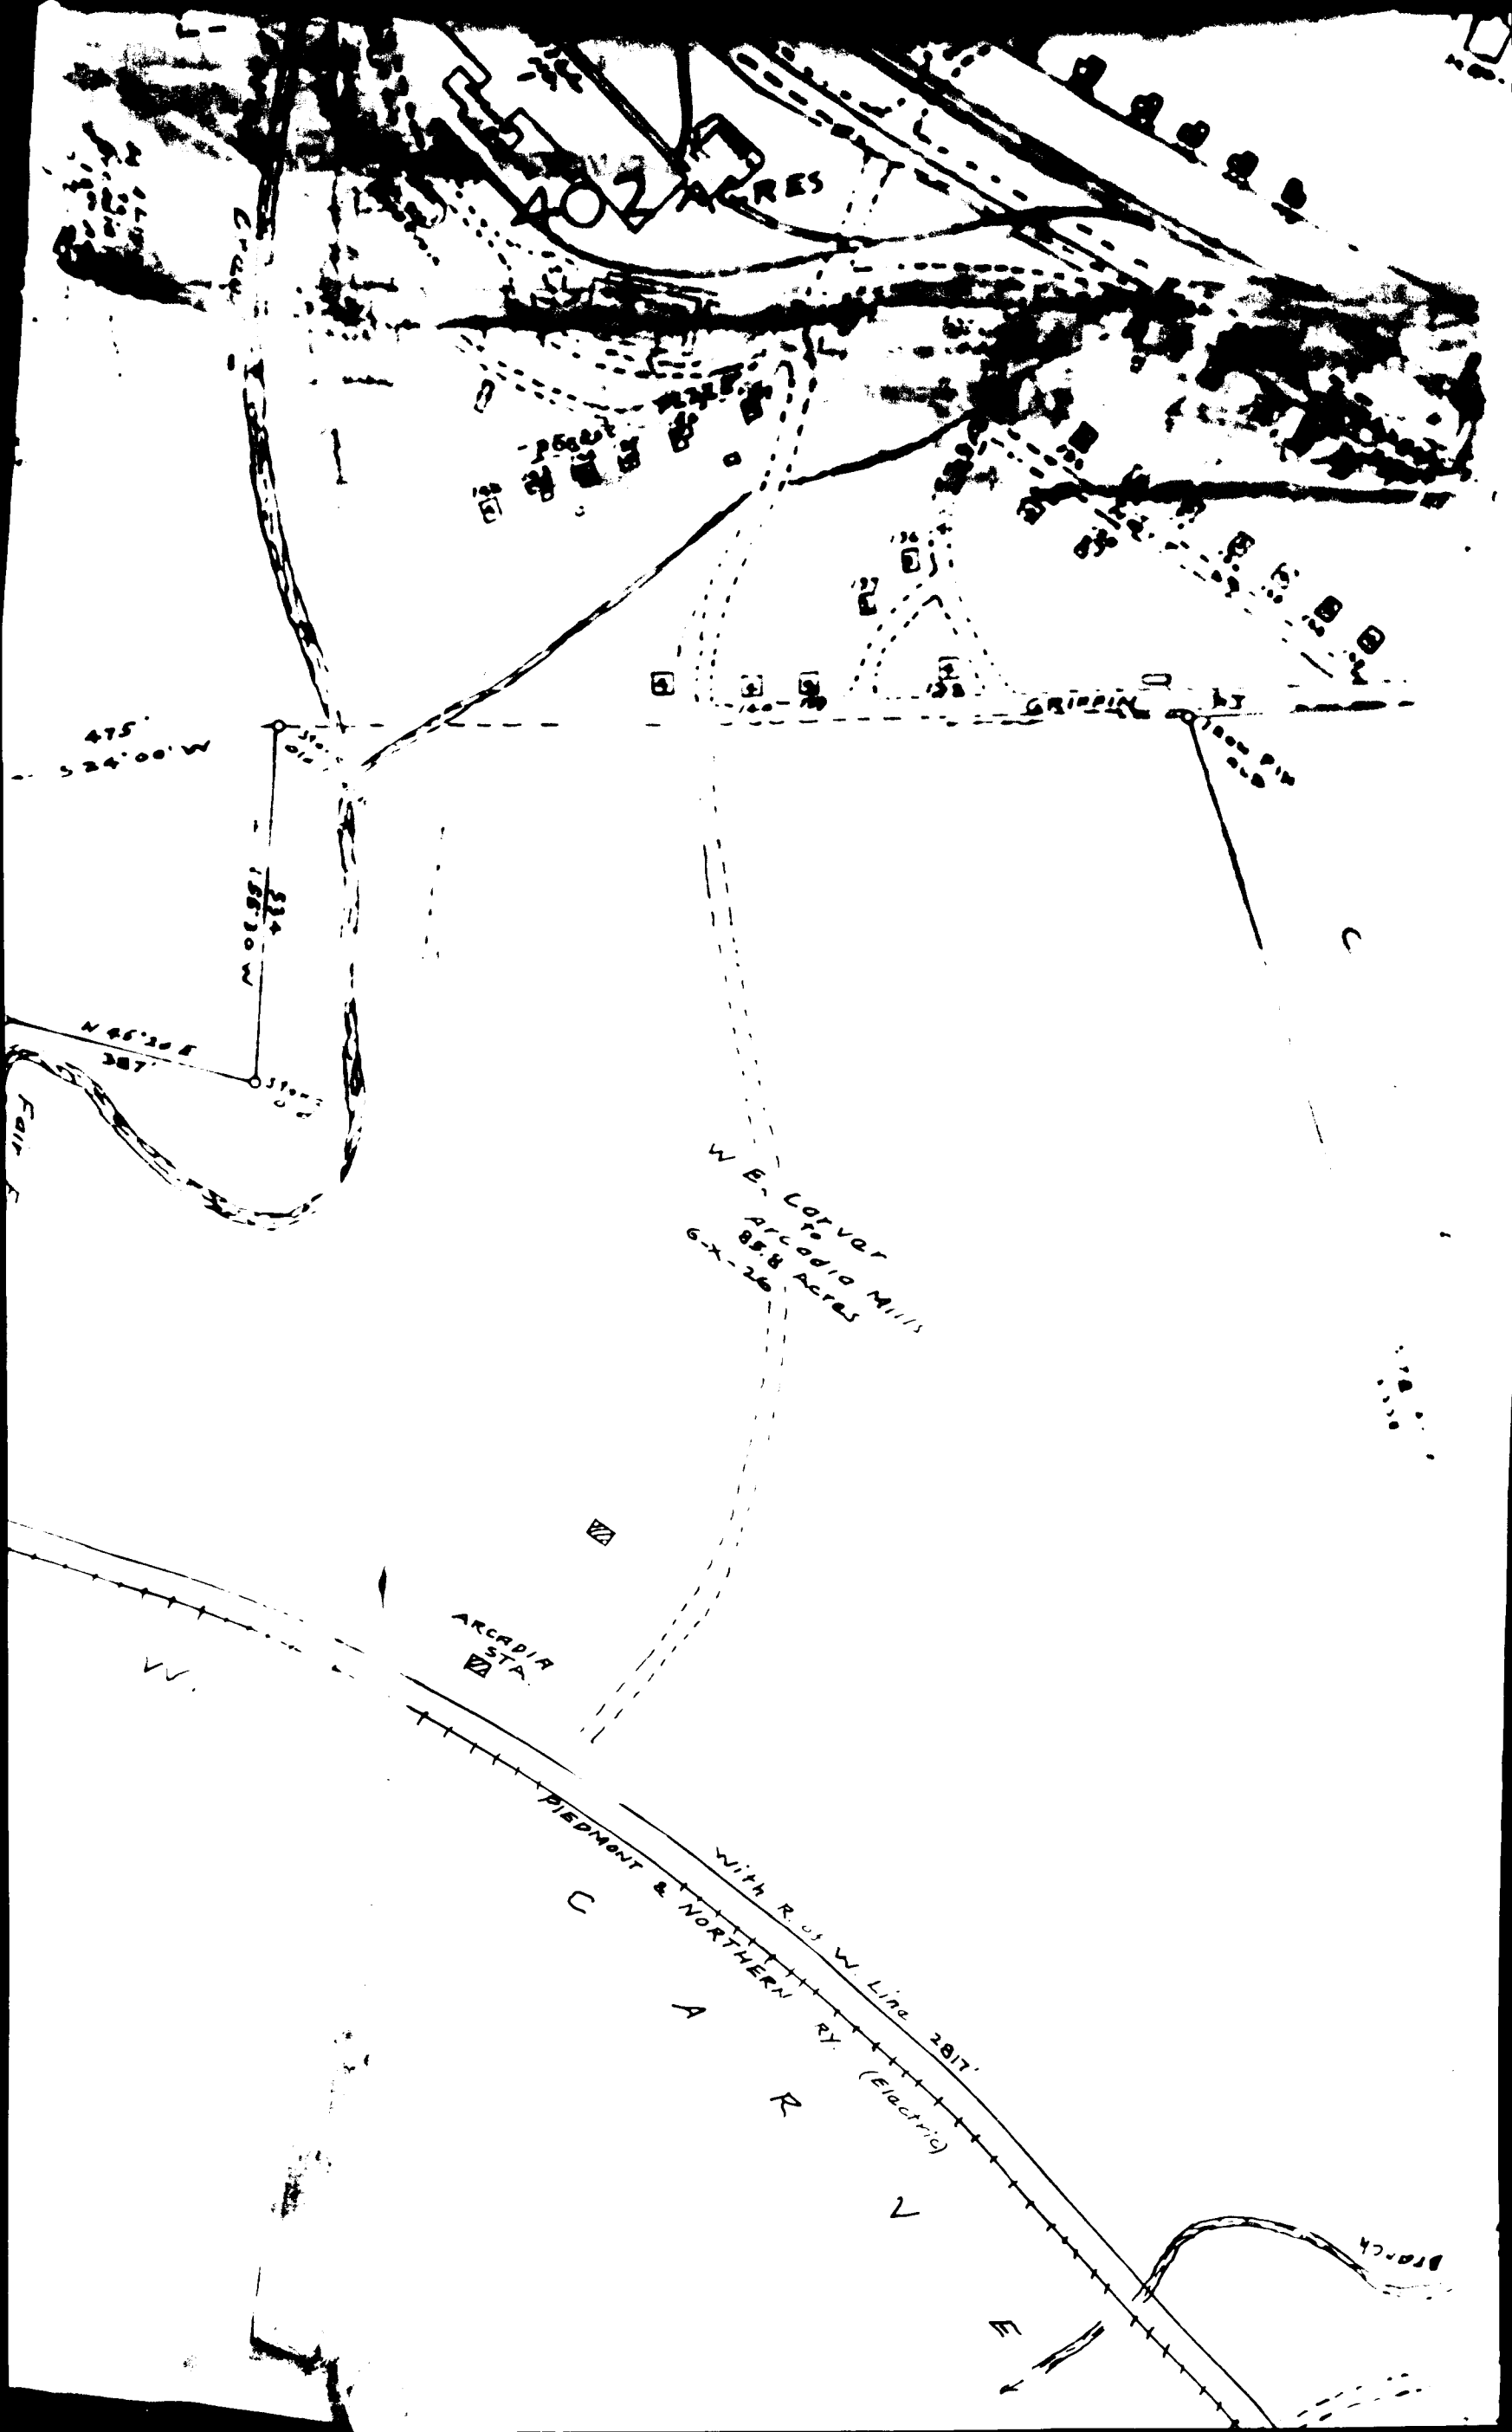

See plat BK C.D.  
in front office -  
Arcadia Mills

1F

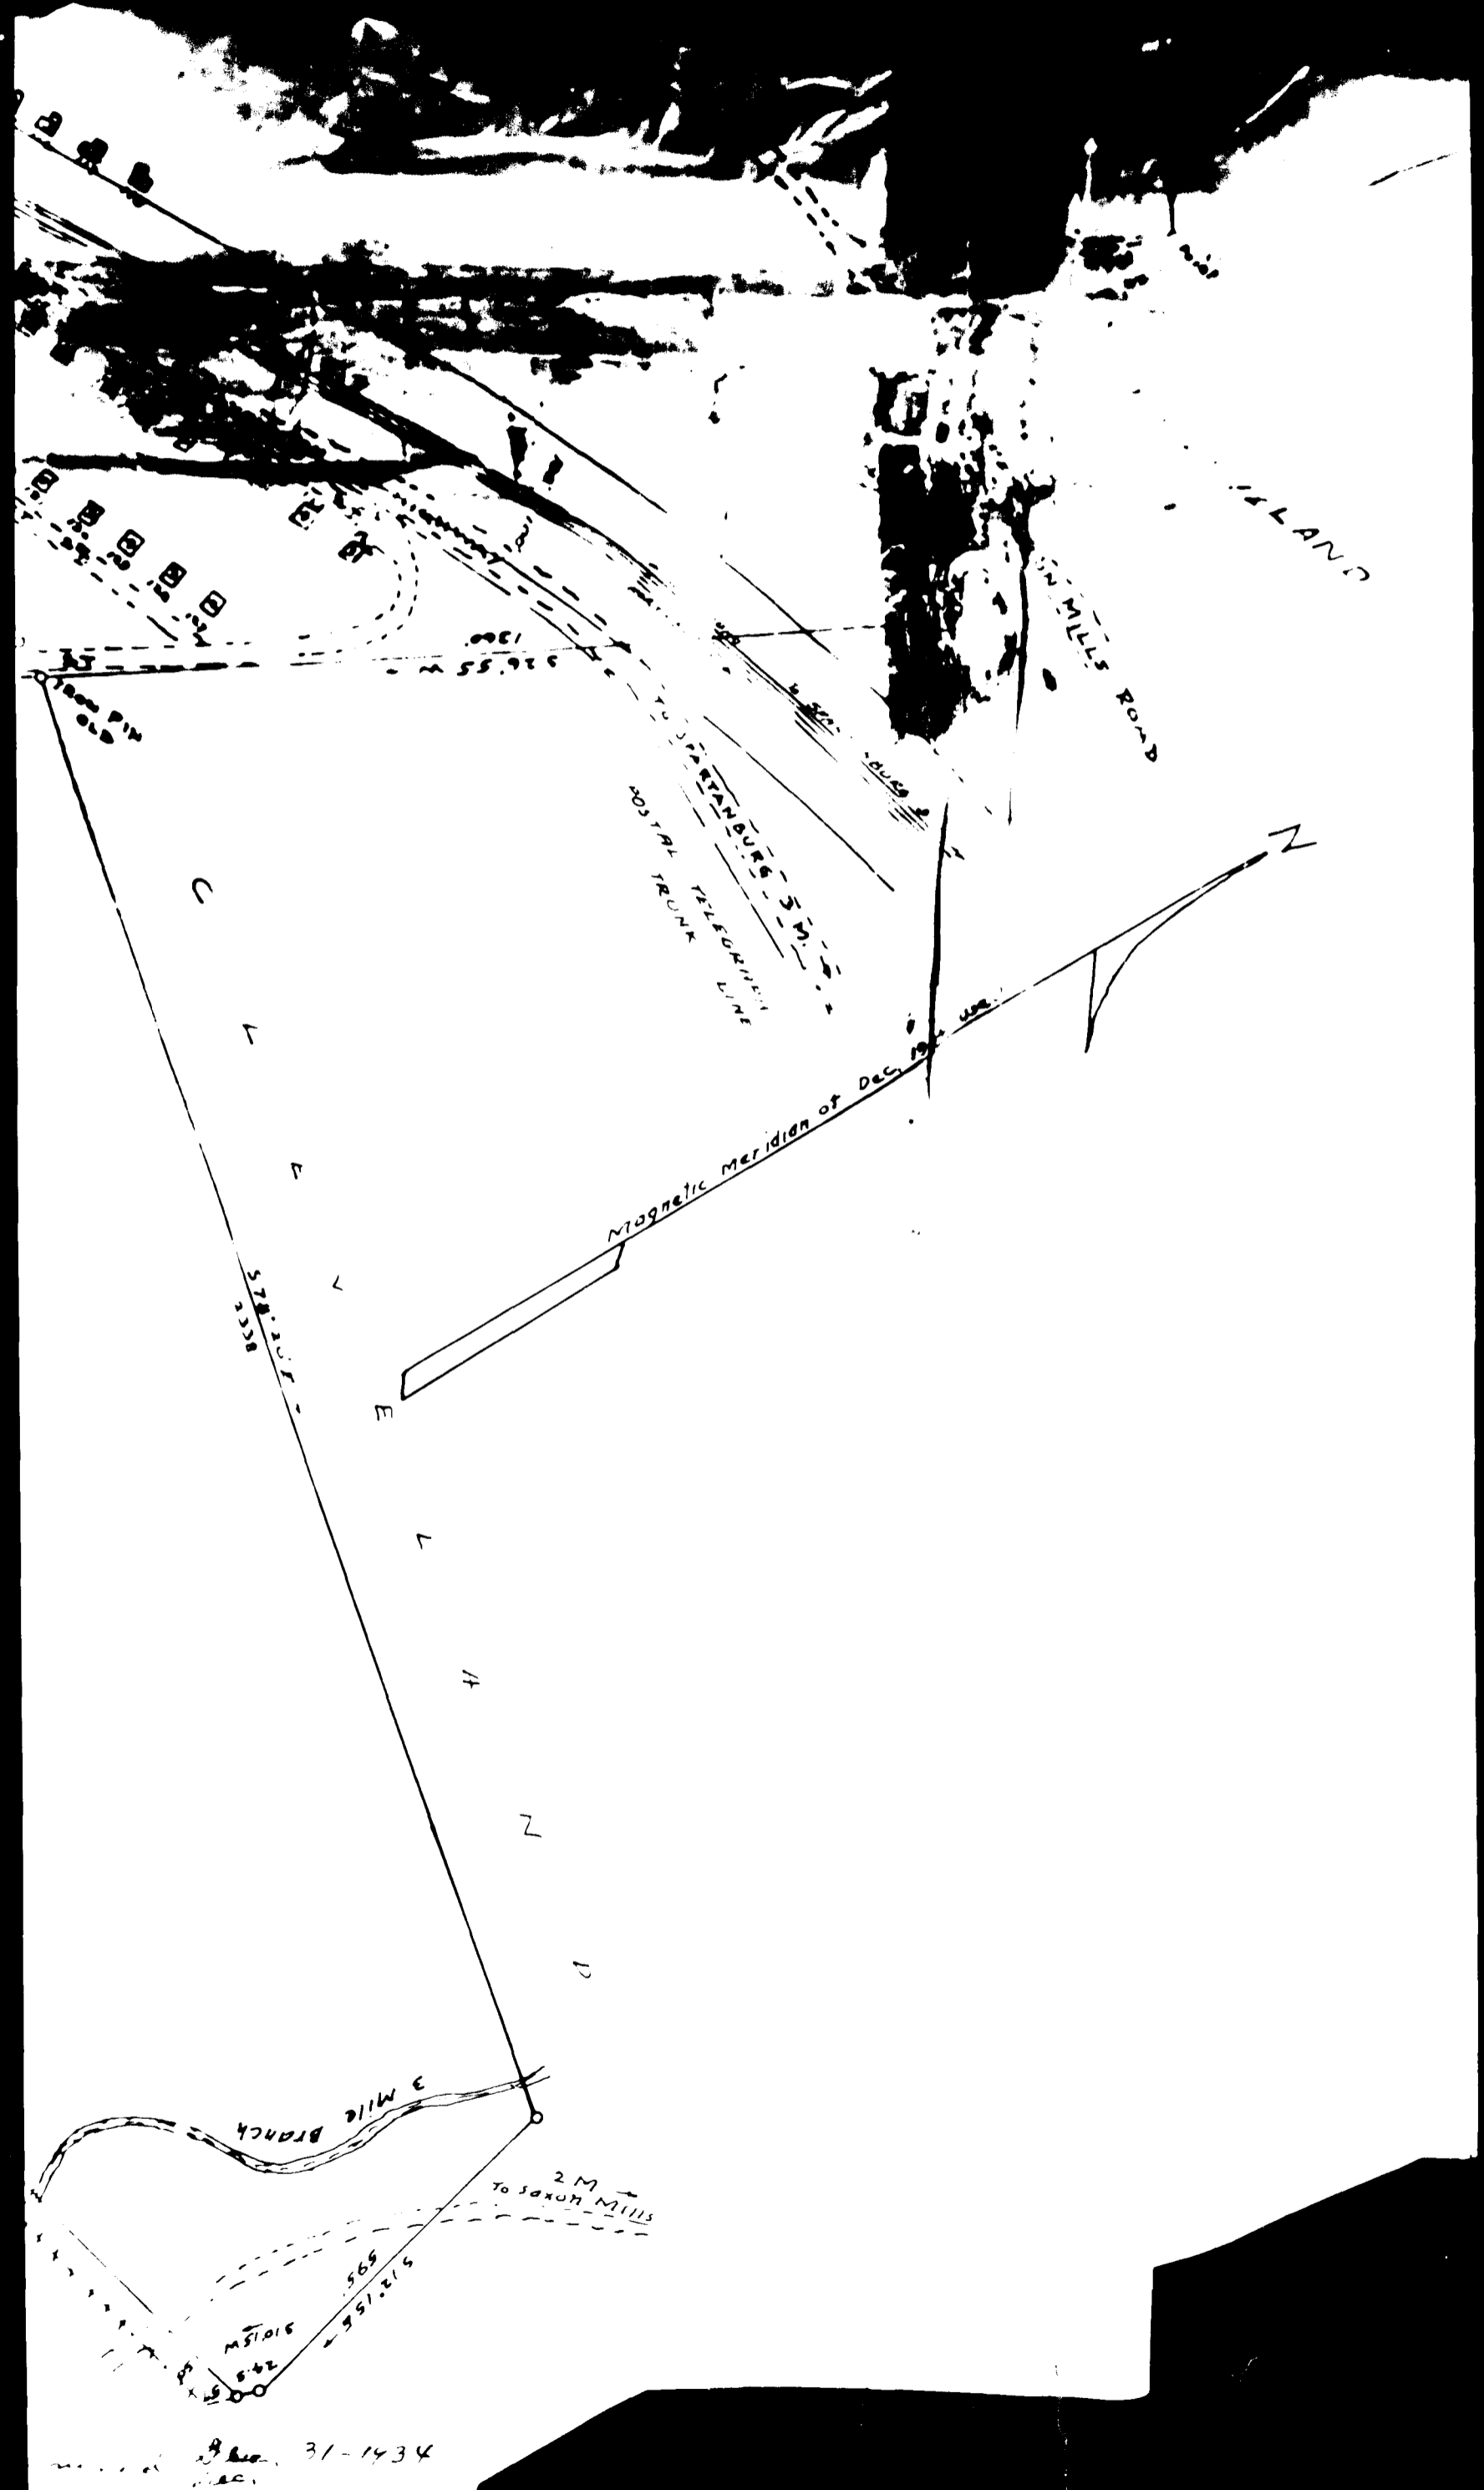

31-1434