


161

EX PARTE HAROLD O. MOSS

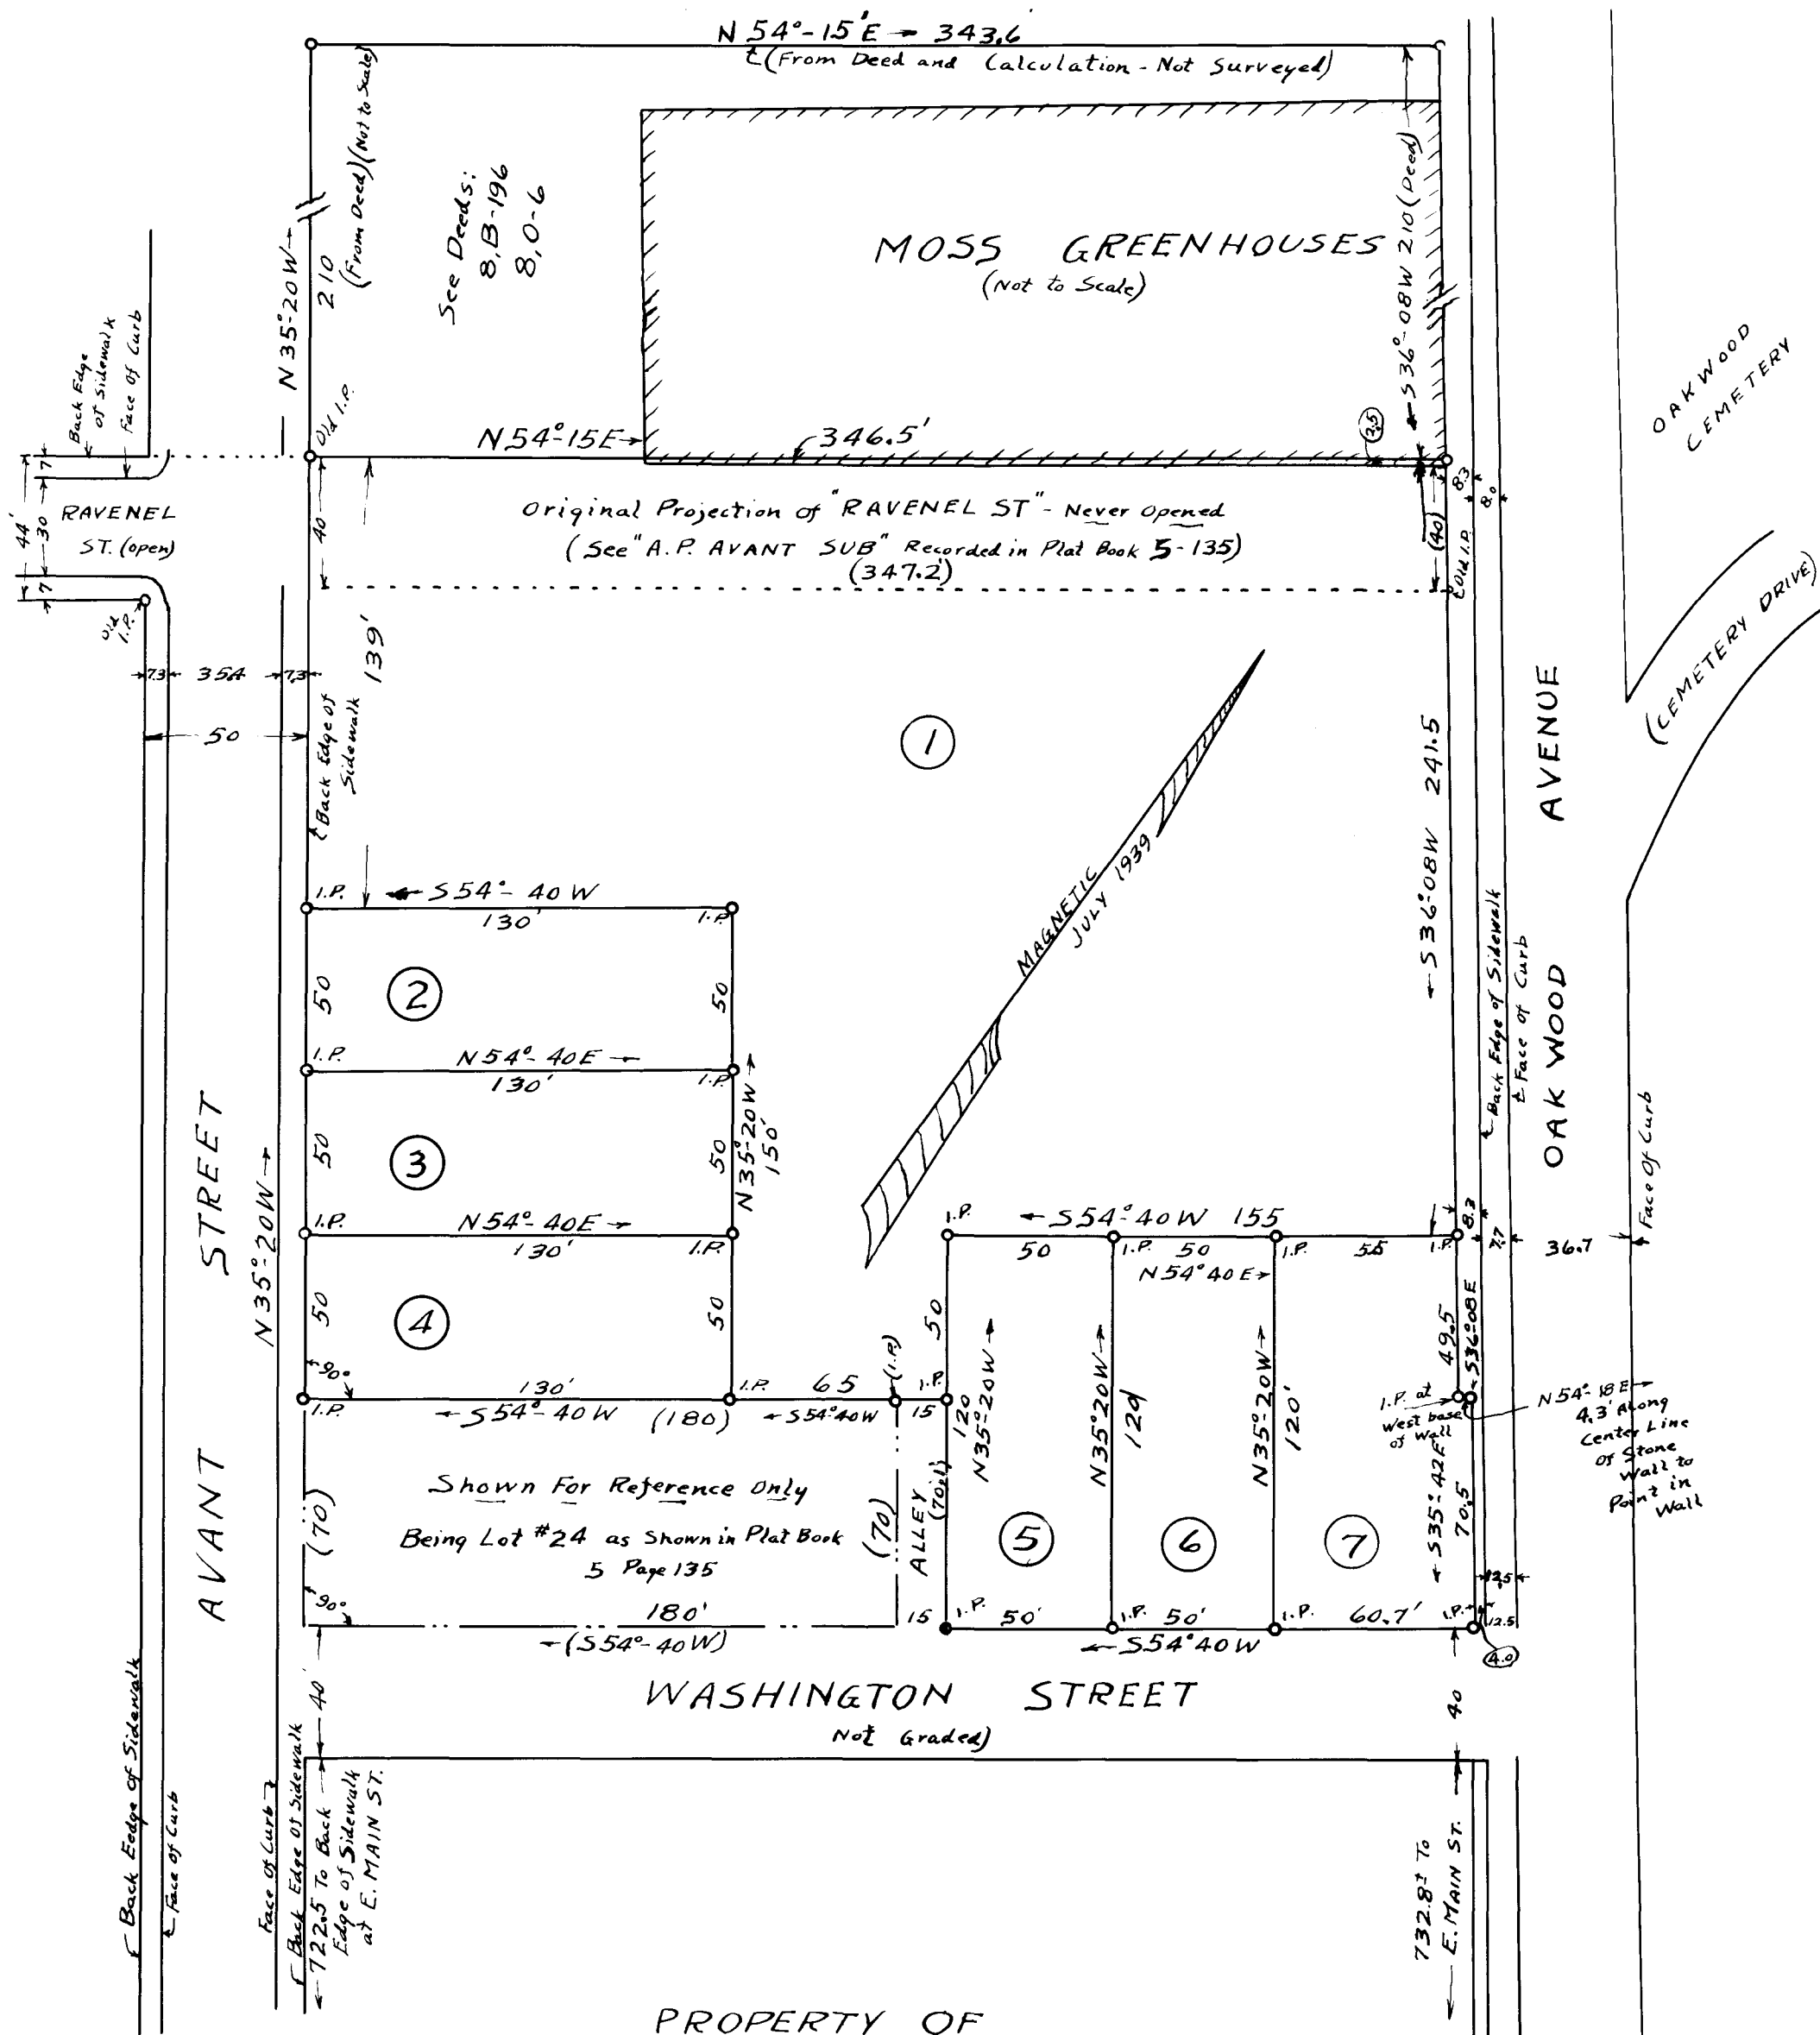

PROPERTY OF
 HAROLD O. MOSS
 LOCATED IN THE CITY OF SPARTANBURG
 SPARTANBURG CO., SOUTH CAROLINA

SCALE: 1"=50' JULY 24, 1939

THE W. N. WILLIS ENGINEERS
SPARTANBURG, S. C.

NOTE: The Above Plat Represents A Re-Subdivision of Lots No. 20, 21, 22, 23, 25, 26, 27 & 28 As Shown on A Plat of The "A.P. AVANT" Property Made By W. N. Willis March 23, 1918 And Recorded in Plat Book 5 Page 135

Deed Book Reference: 9, M-176

Registered, certified & Examined Aug. 18th 1939 at 11:15 a. m.,