

PROPERTY OF  
**I. J. MARLOW**

NEAR  
**BOILING SPRINGS**  
SPARTANBURG COUNTY, S.C.

SURVEY & DIVISION BETWEEN HIS CHILDREN

Nov. 2, 1928.


DATA:  
SEE BOOK 4-Y, PAGE 90; VOL. 5-B, PAGE 36  
VOL. 5-N, PAGE 759; VOL. 5-R, PAGE 793 AND  
PLAT BOOK 5, PAGE 83

THOS. T. LINDER, L.S.  
SPARTANBURG, S.C.

W.M. SEAY

W.R. MARLOW  
LOT NO. 4 - 22.28 ACRES

EX PARTE  
I. J. MARLOW

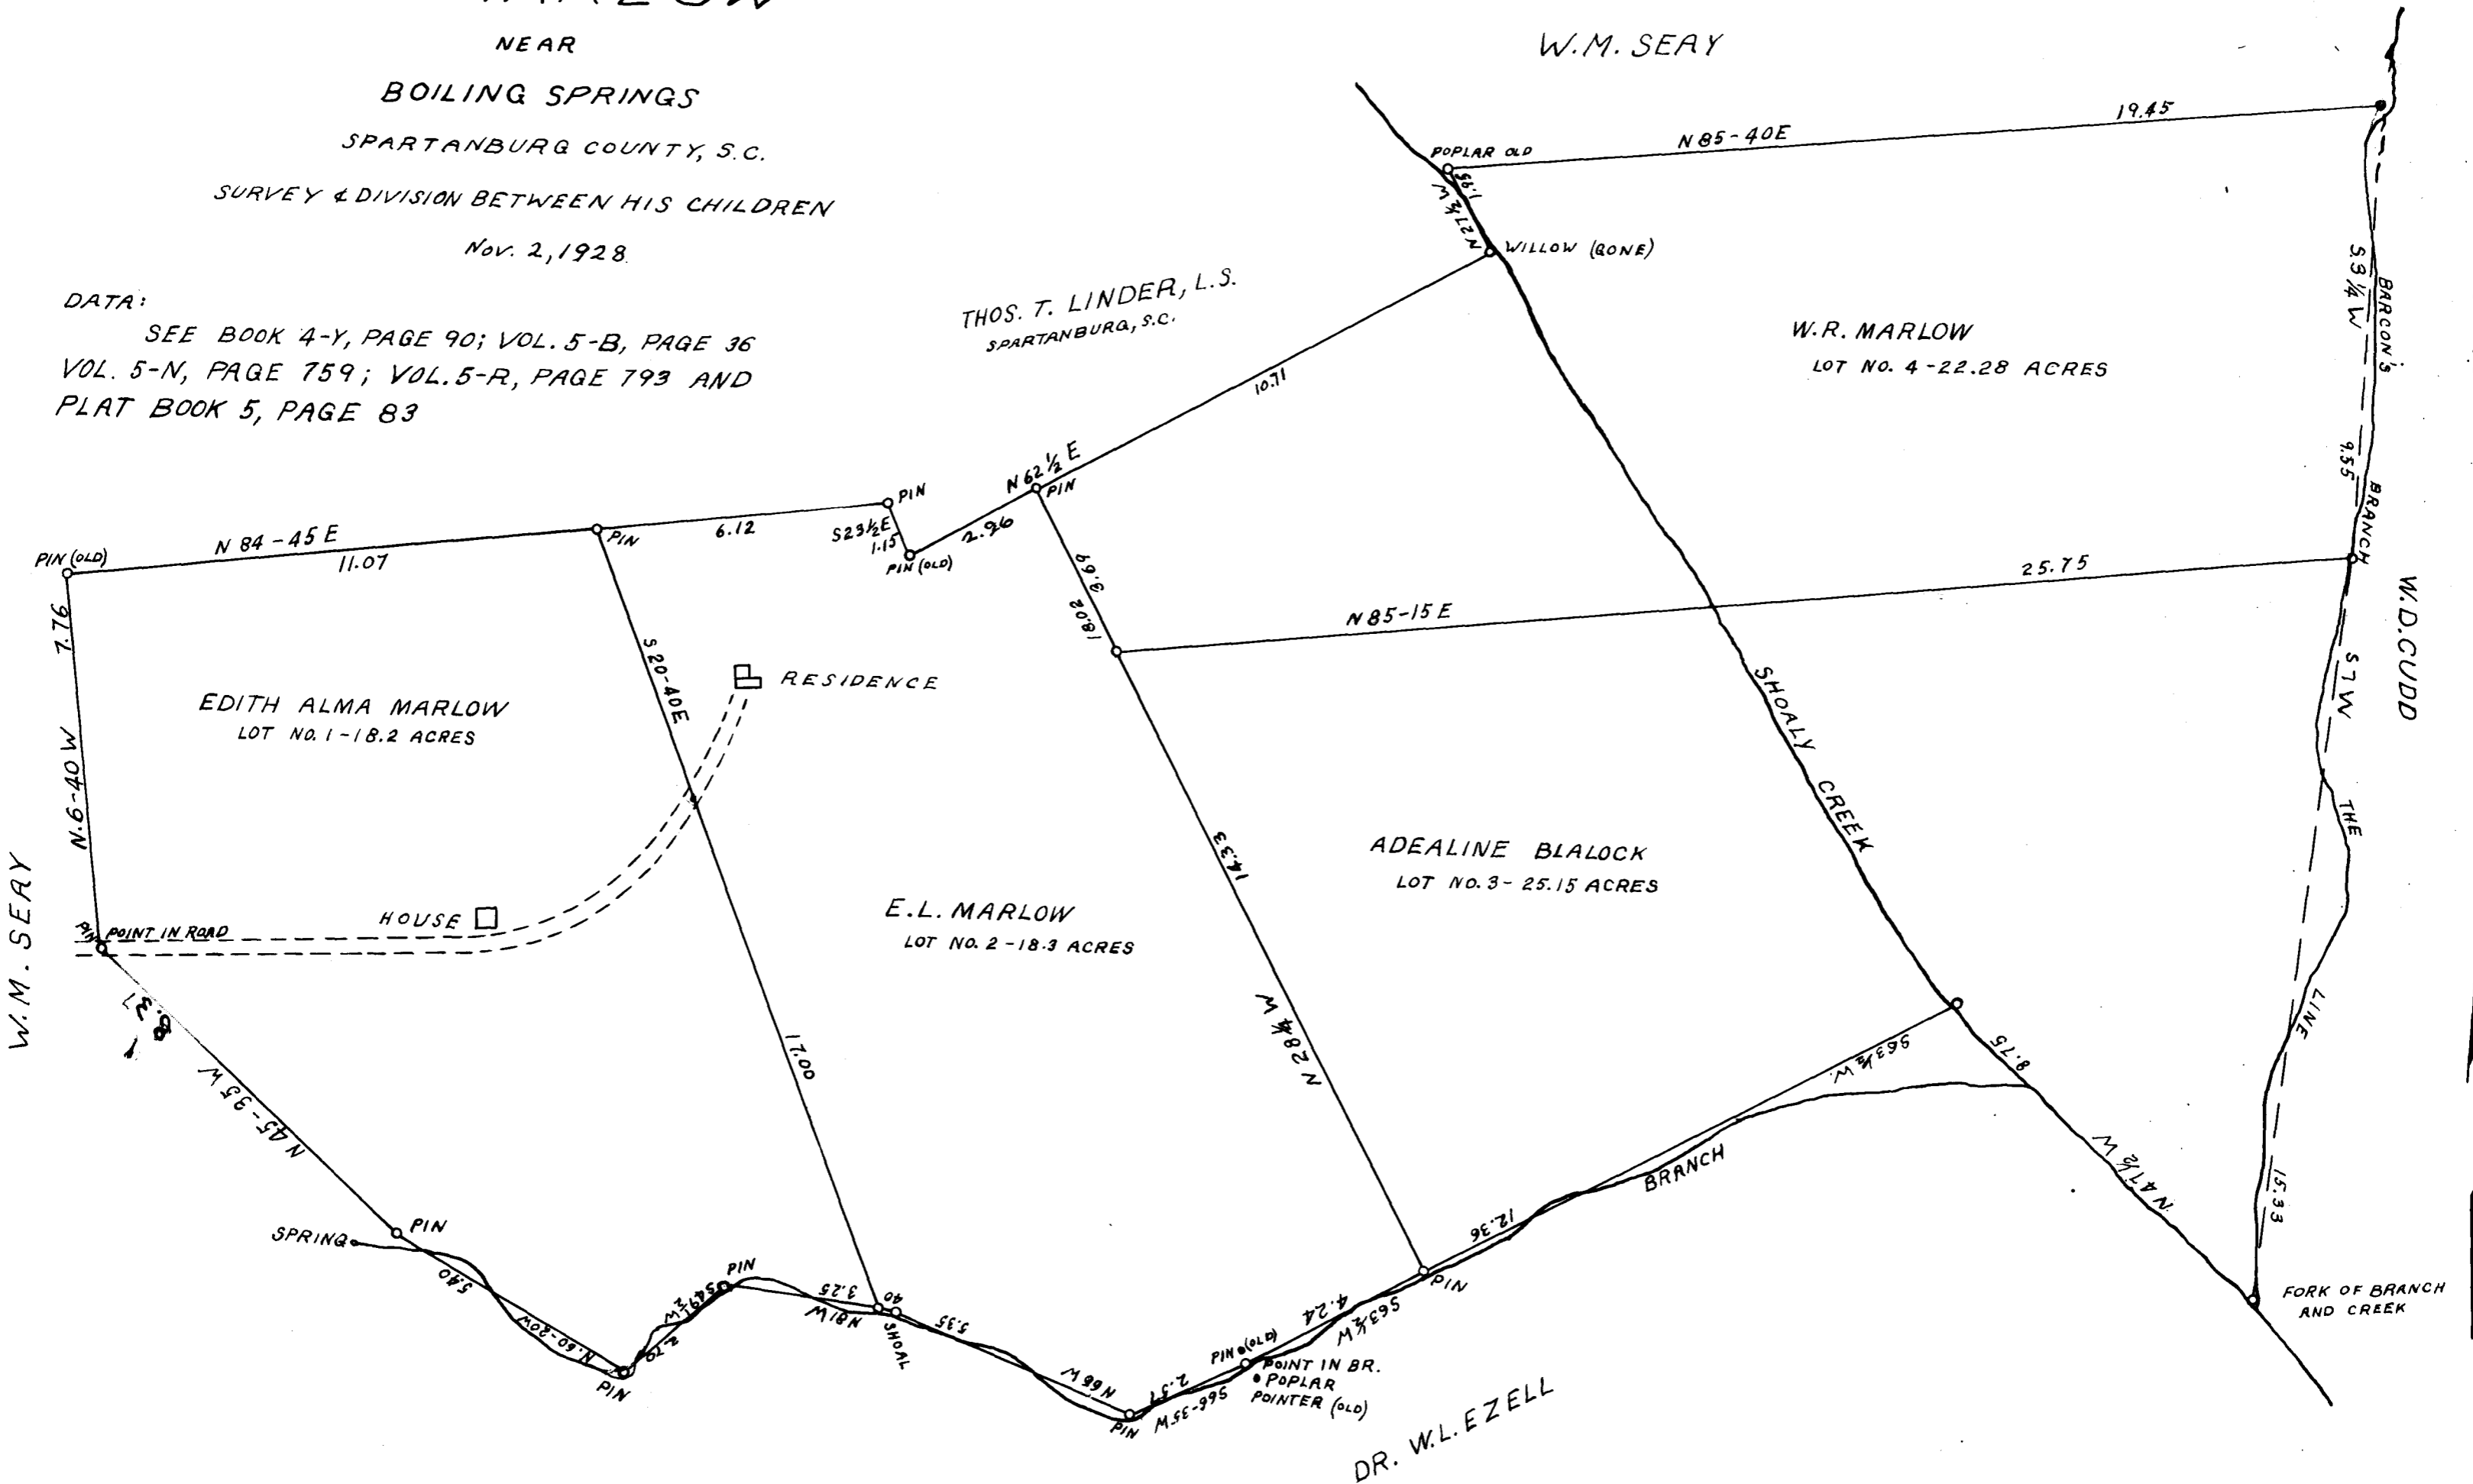

NOTE: FROM POPLAR POINTER AND PIN AT POINT IN BRANCH TO ROAD TAKEN FROM PLAT BY H. STRIBLING MADE MARCH 1917.

BALANCE: MAGNETIC MERIDIAN NOV. 1928.

Registered, Certified + Examined Oct. 3rd 1938 at 12:31 P.M.