


62

EX PARTE
D.B. Canady

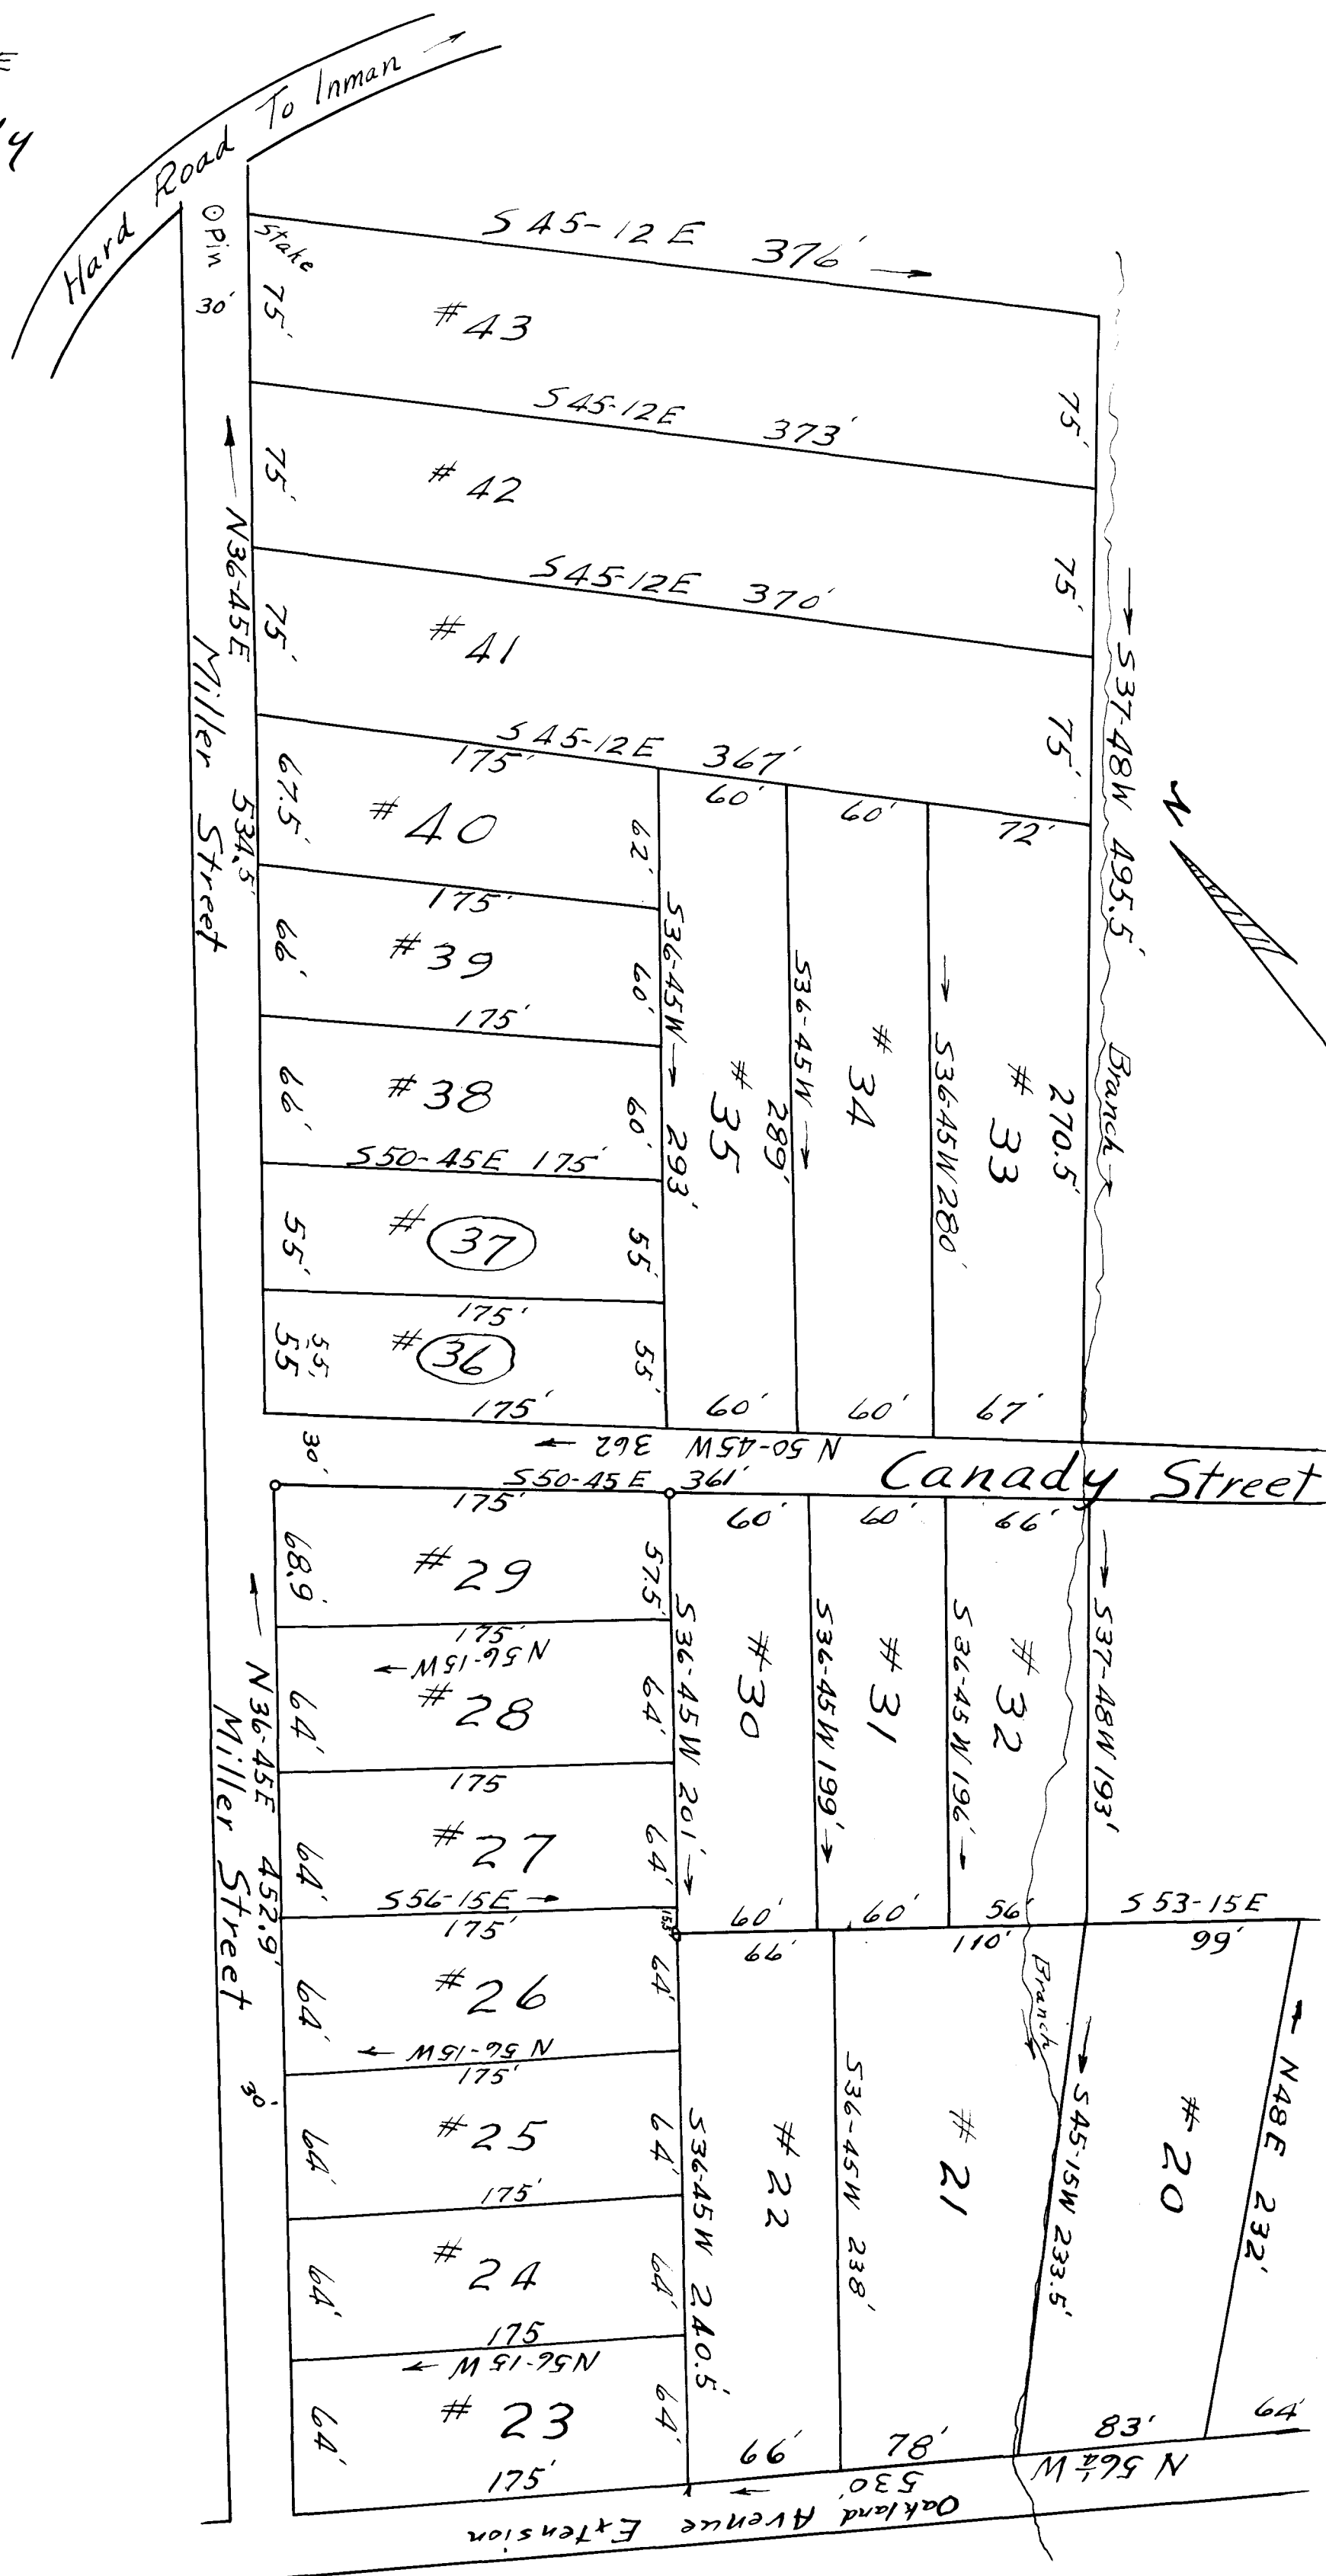

Oakland Avenue Extension

N 56 1/2 W 530'

20

S 53-15 E 99'

S 37-48 W 193'

Canady Street

Branch
S 36-45 W 280'

S 37-48 W 495.5'

N 50-45 W 362'

S 50-45 E 361'

29 E

60'













































































Property of D.B. Canady of Inman, S.C.

Surveyed And Plat made

Oct. 17-20-1939

D.N. Loftis
Surveyor

Scale: 64 ft. = 1 inch



Registered, Certified & Examined Feby. 27-1940 at 11:48 a.m.