

67

Ex Parte  
M. C. WINGO EST.

PARTLY SURVEVED & DIVIDED

THE

M. C. WINGO EST.

LYING NEAR TUCAPAU  
IN TUCAPAU SCHOOL DIST.

SPARTANBURG COUNTY

SOUTH CAROLINA

MARCH 9, 1938

Thos. T. Linder  
Reg. Sur.

1" = 5 ch.

N27-0  
3.00  
Stone  
B.O.  
Down


NOTE:


This work is braced by three plats as follows:

By W. M. Grisham, D.S. made Jan. 23, 24, & 25, 1866

By J. B. Williams, Sur. made Jan. 22, 1876

By M. O. Owens Sur. made Jan. 1933.

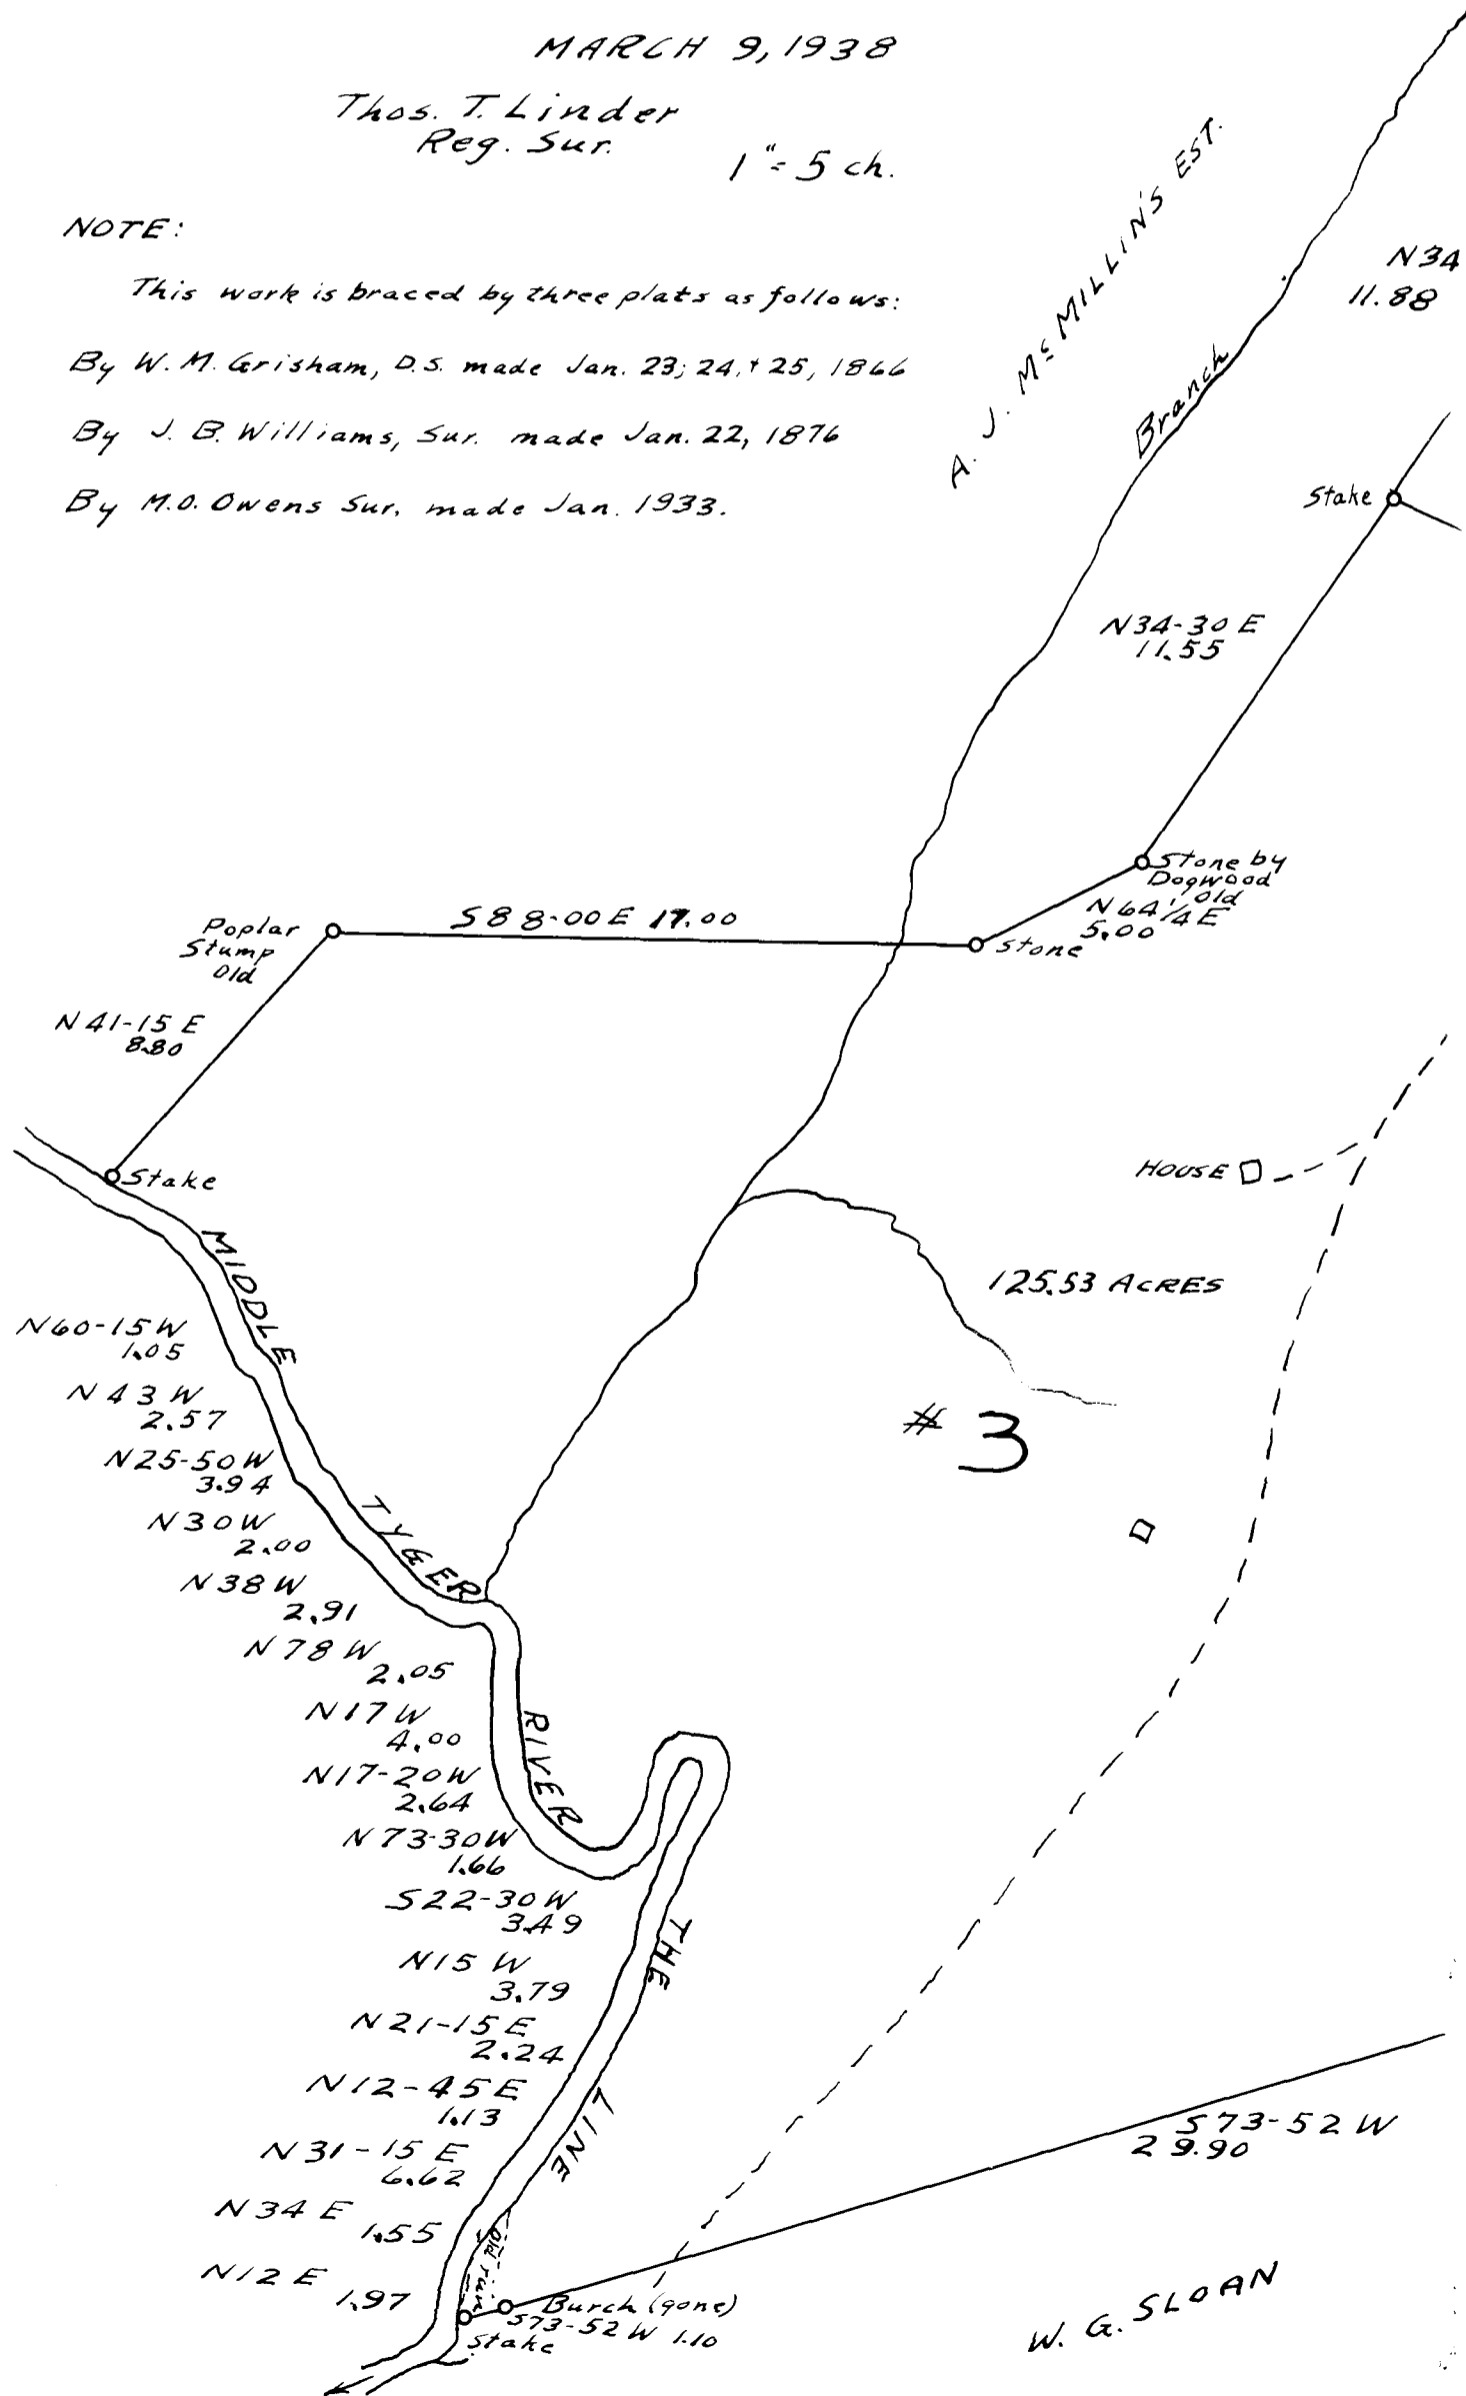

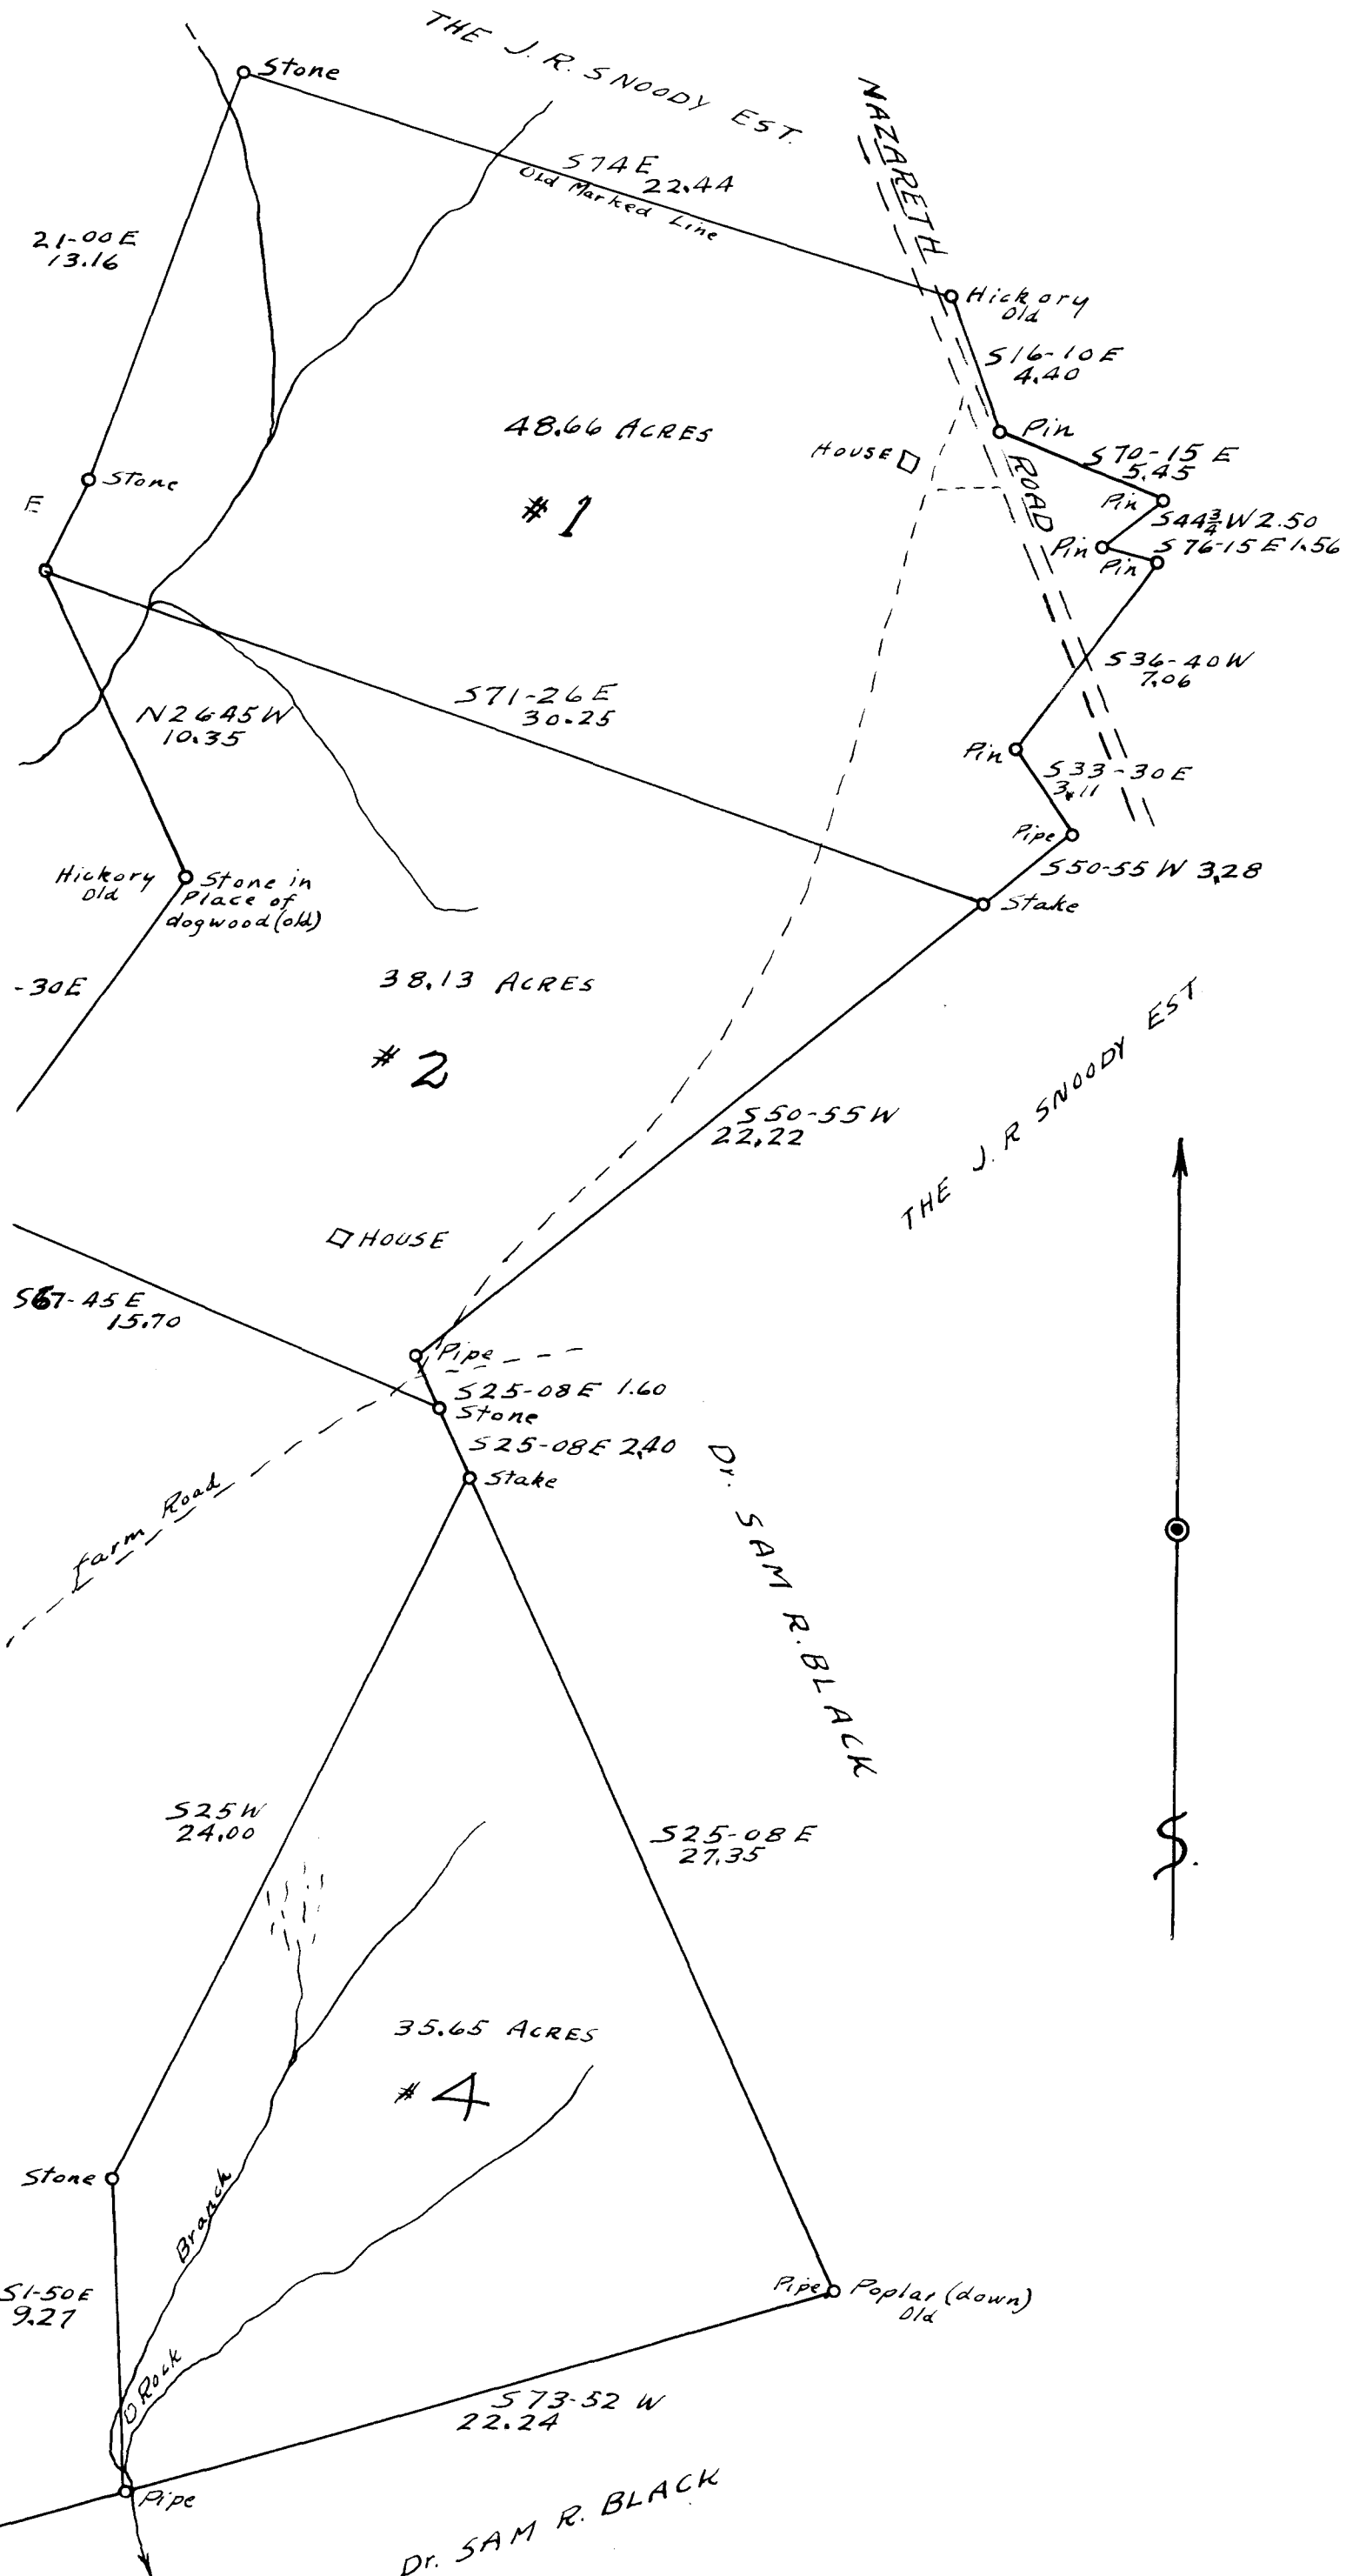

Registered, certified & Examined March 8, 1940 at 4:52 P.M.