



# EX PARTE MRS. ELMINA R. BLANTON

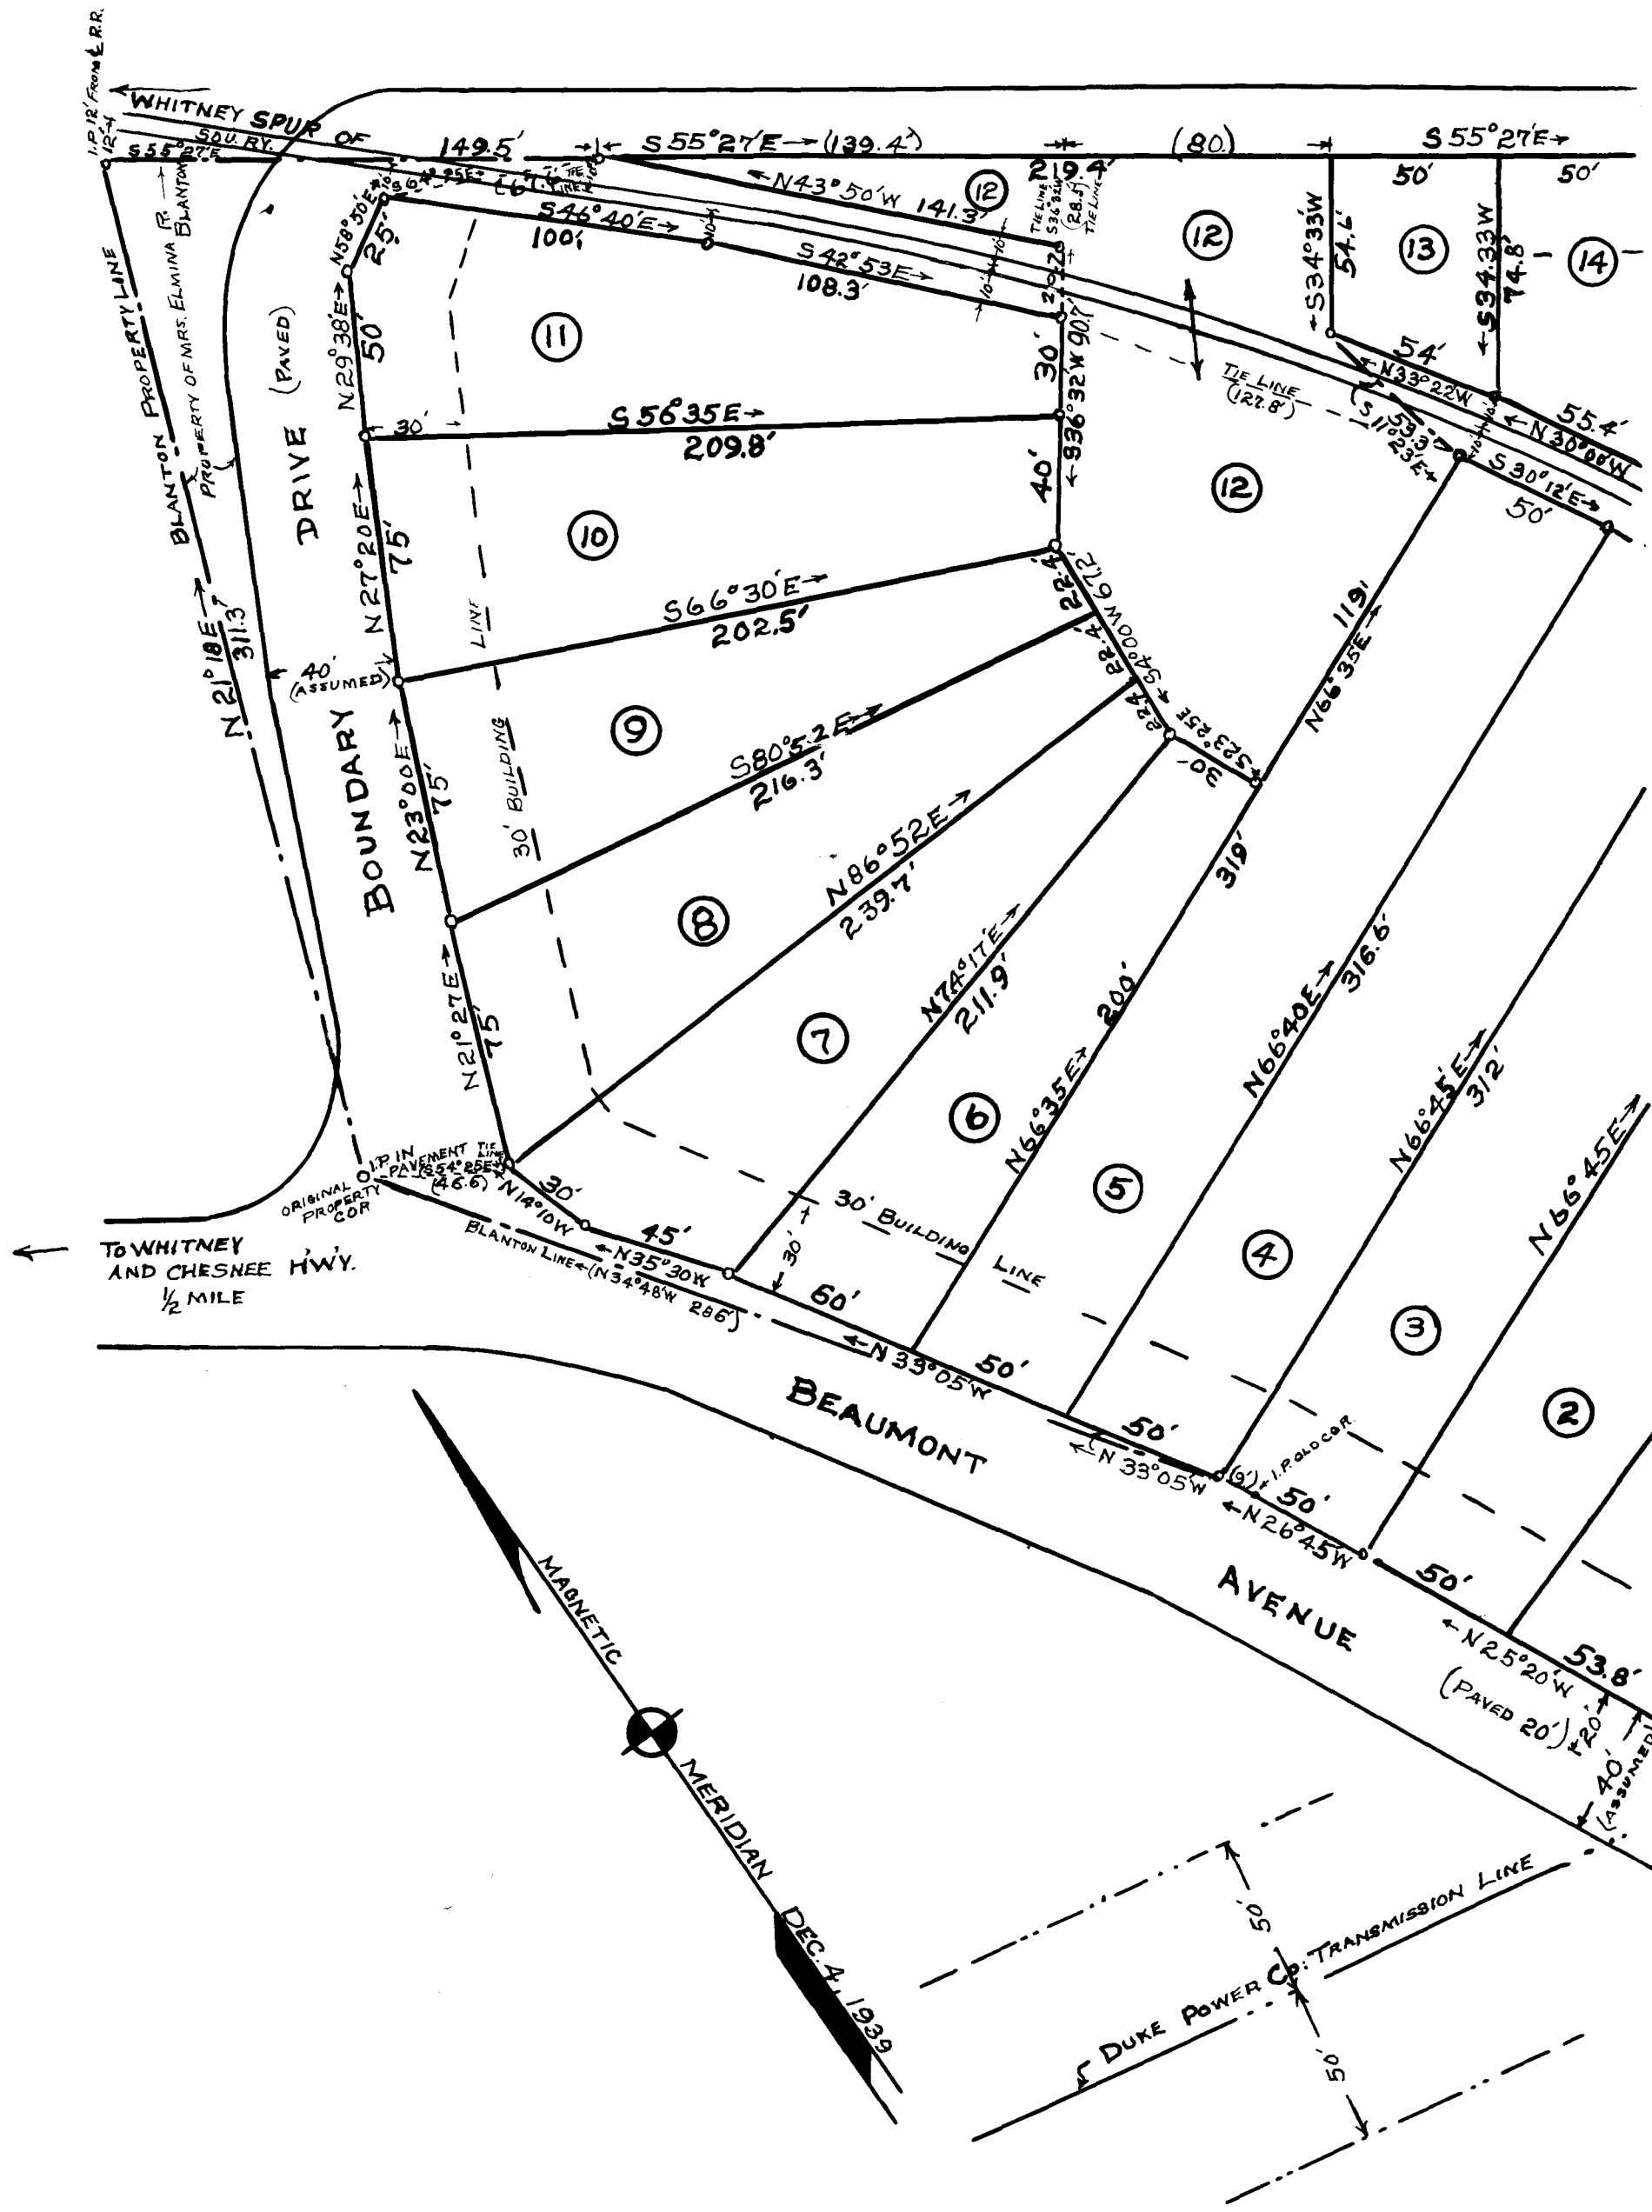

← FAIRVIEW HEIGHTS →

-1243.9'-

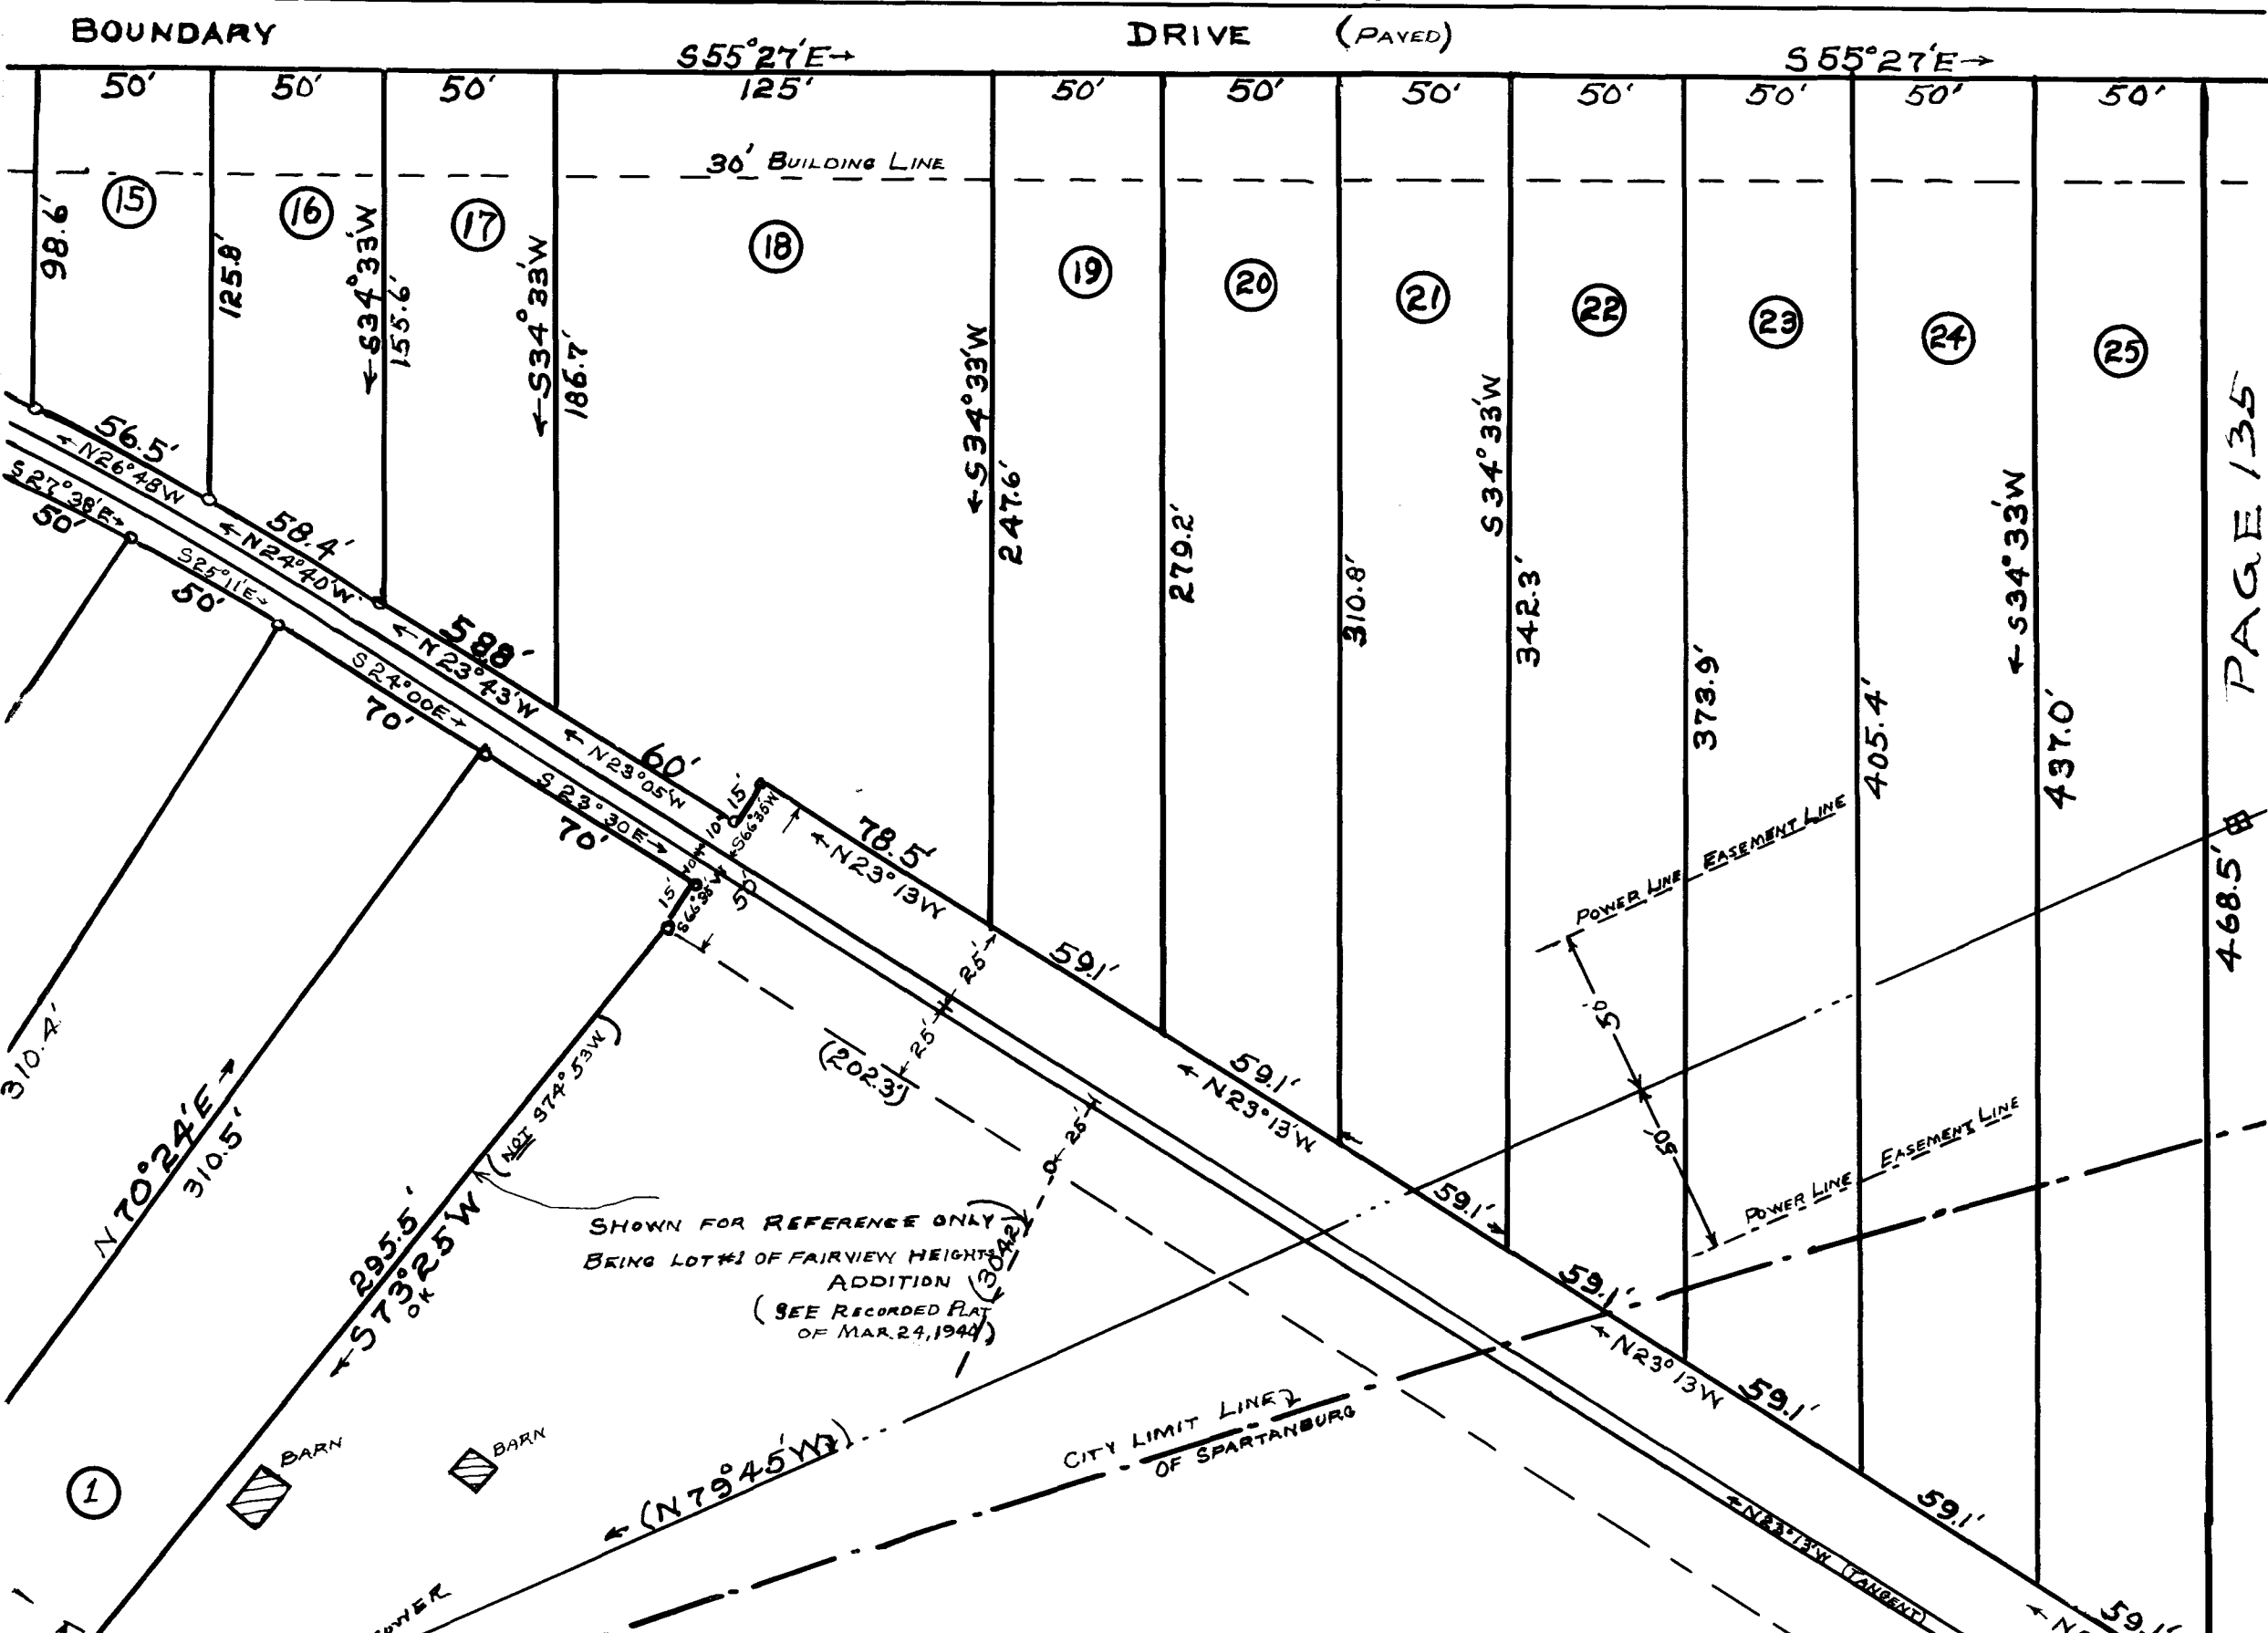

### FAIRVIEW HEIGHTS ANNEX

AT THE NORTH EAST CITY LIMITS OF

### SPARTANBURG

SPARTANBURG Co. - SC.

OWNED BY

**MRS. ELMINA R. BLANTON**

SCALE: 1" = 50' MAY 11, 1940.

W. N. WILLIS, ENGINEERS  
SPARTANBURG, SC.

FIELD AND OFFICE BY: Joseph S. Taylor

Abstract Reference: Part of Col. Joseph Walker Est. (DEED BOOK 36-617)  
For Above Tract See 9,560 (10 Acres) And 9,559 (Lot #33-Shown above, as Parts of Lots #28+29)  
See also Deed Book 4-P-684

Note: Iron Pins Set At ALL Lot Corners

Registered, Certified & Examined August 8<sup>th</sup> 1940 at 11:49 A.M.

PAGE 135  
SEE PAGE 135