


140

SEE PAGE 139

SEE PAGE 139

SEE PAGE 139

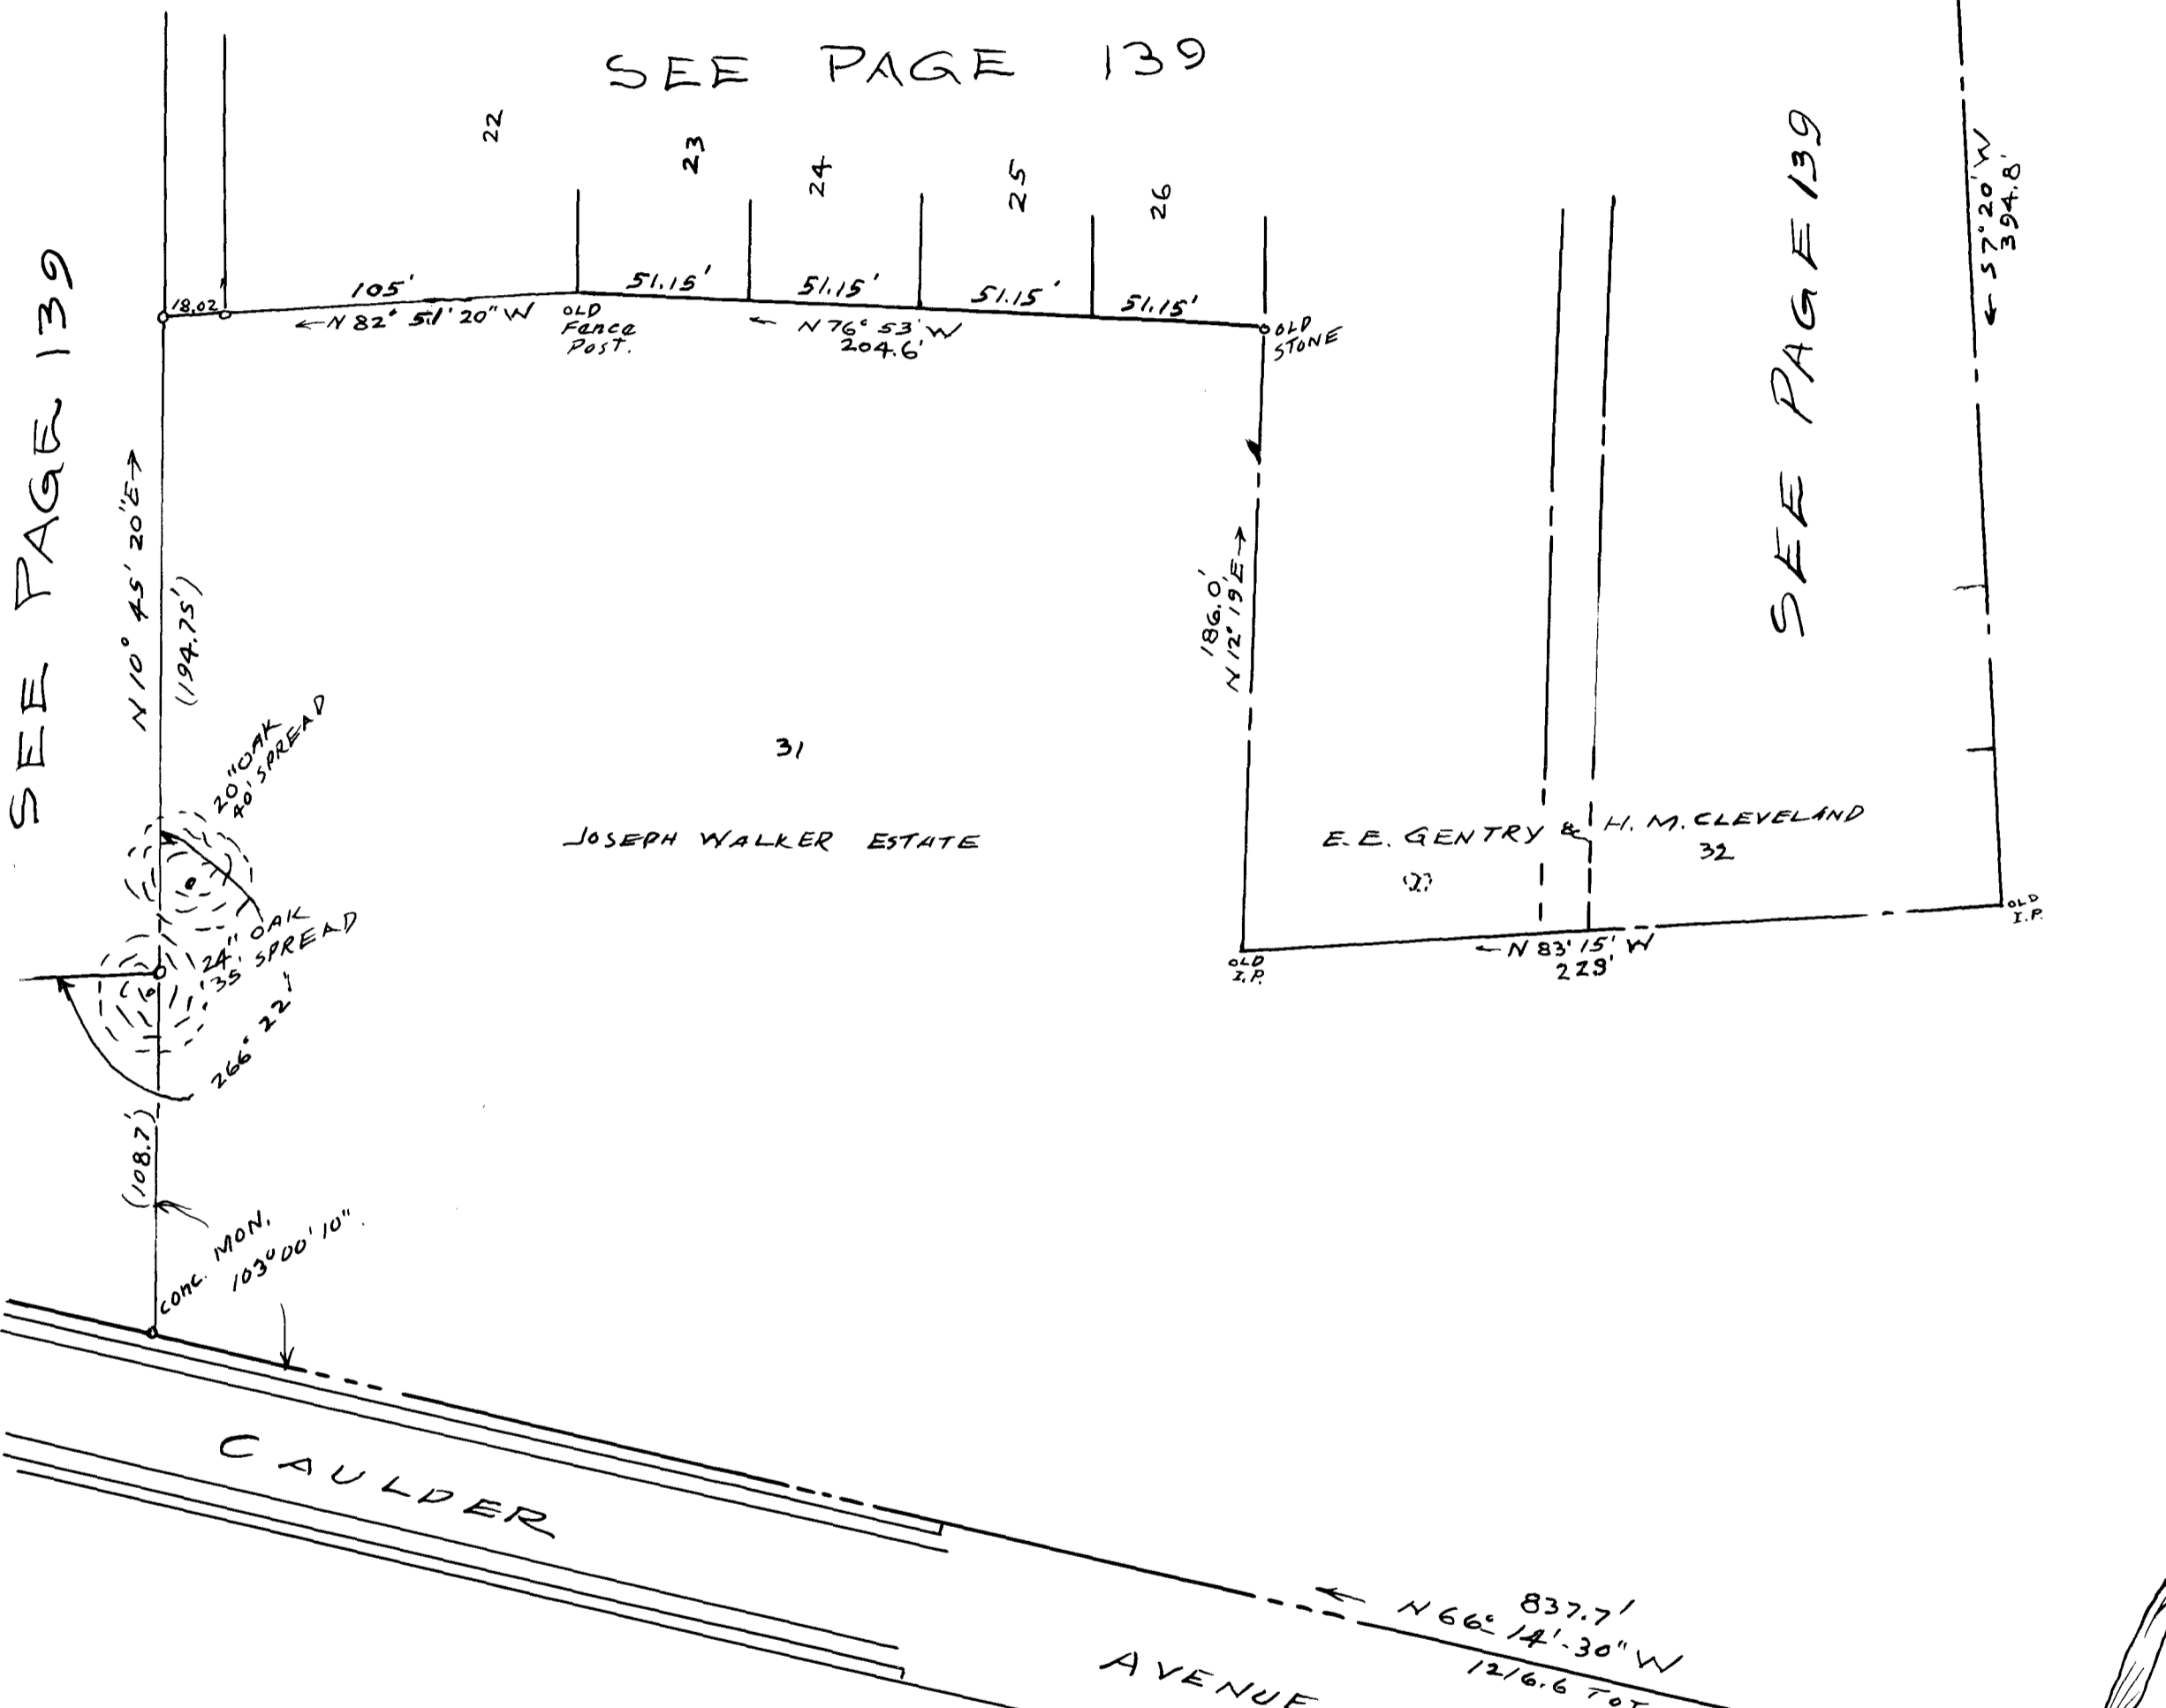

CAULDER

AVENUE

I HERERY CERTIFY THAT I HAVE SURVEYED THE ABOVE PROPERTY AND ACCORDING TO BEST DEEDS, RECORDS, LINES OF OCCUPATION, ETC. THE ABOVE STREET AND LOT LINES AND OTHER INFORMATION ARE TRUE AND CORRECT,

SIGNED *J. H. Gooch*
 SURVEYOR
 S.C. CERTIFICATE #397


THIS IS TO CERTIFY THAT THERE IS NO FULL TIME SALARIED ENGINEER FOR THE CITY THERE ARE NO OFFICIALLY ESTABLISHED GRADES FOR THE UNIMPROVED STREETS SHOWN AND THE TRUE STREET LINES ARE AS SHOWN HEREON

SIGNED: *J. D. Deason*
 SUPT. OF STREET DEPT
 CITY OF SPARTANBURG, S.C.

LEGEND :

- OUTSIDE BOUNDARY LINES
- BLOCK " " " " " "
- INDIVIDUAL PARCEL LINES
- CONCRETE MONUMENTS

Registered, Certified & Examined August 17, 1940 at 11:36 a.m.

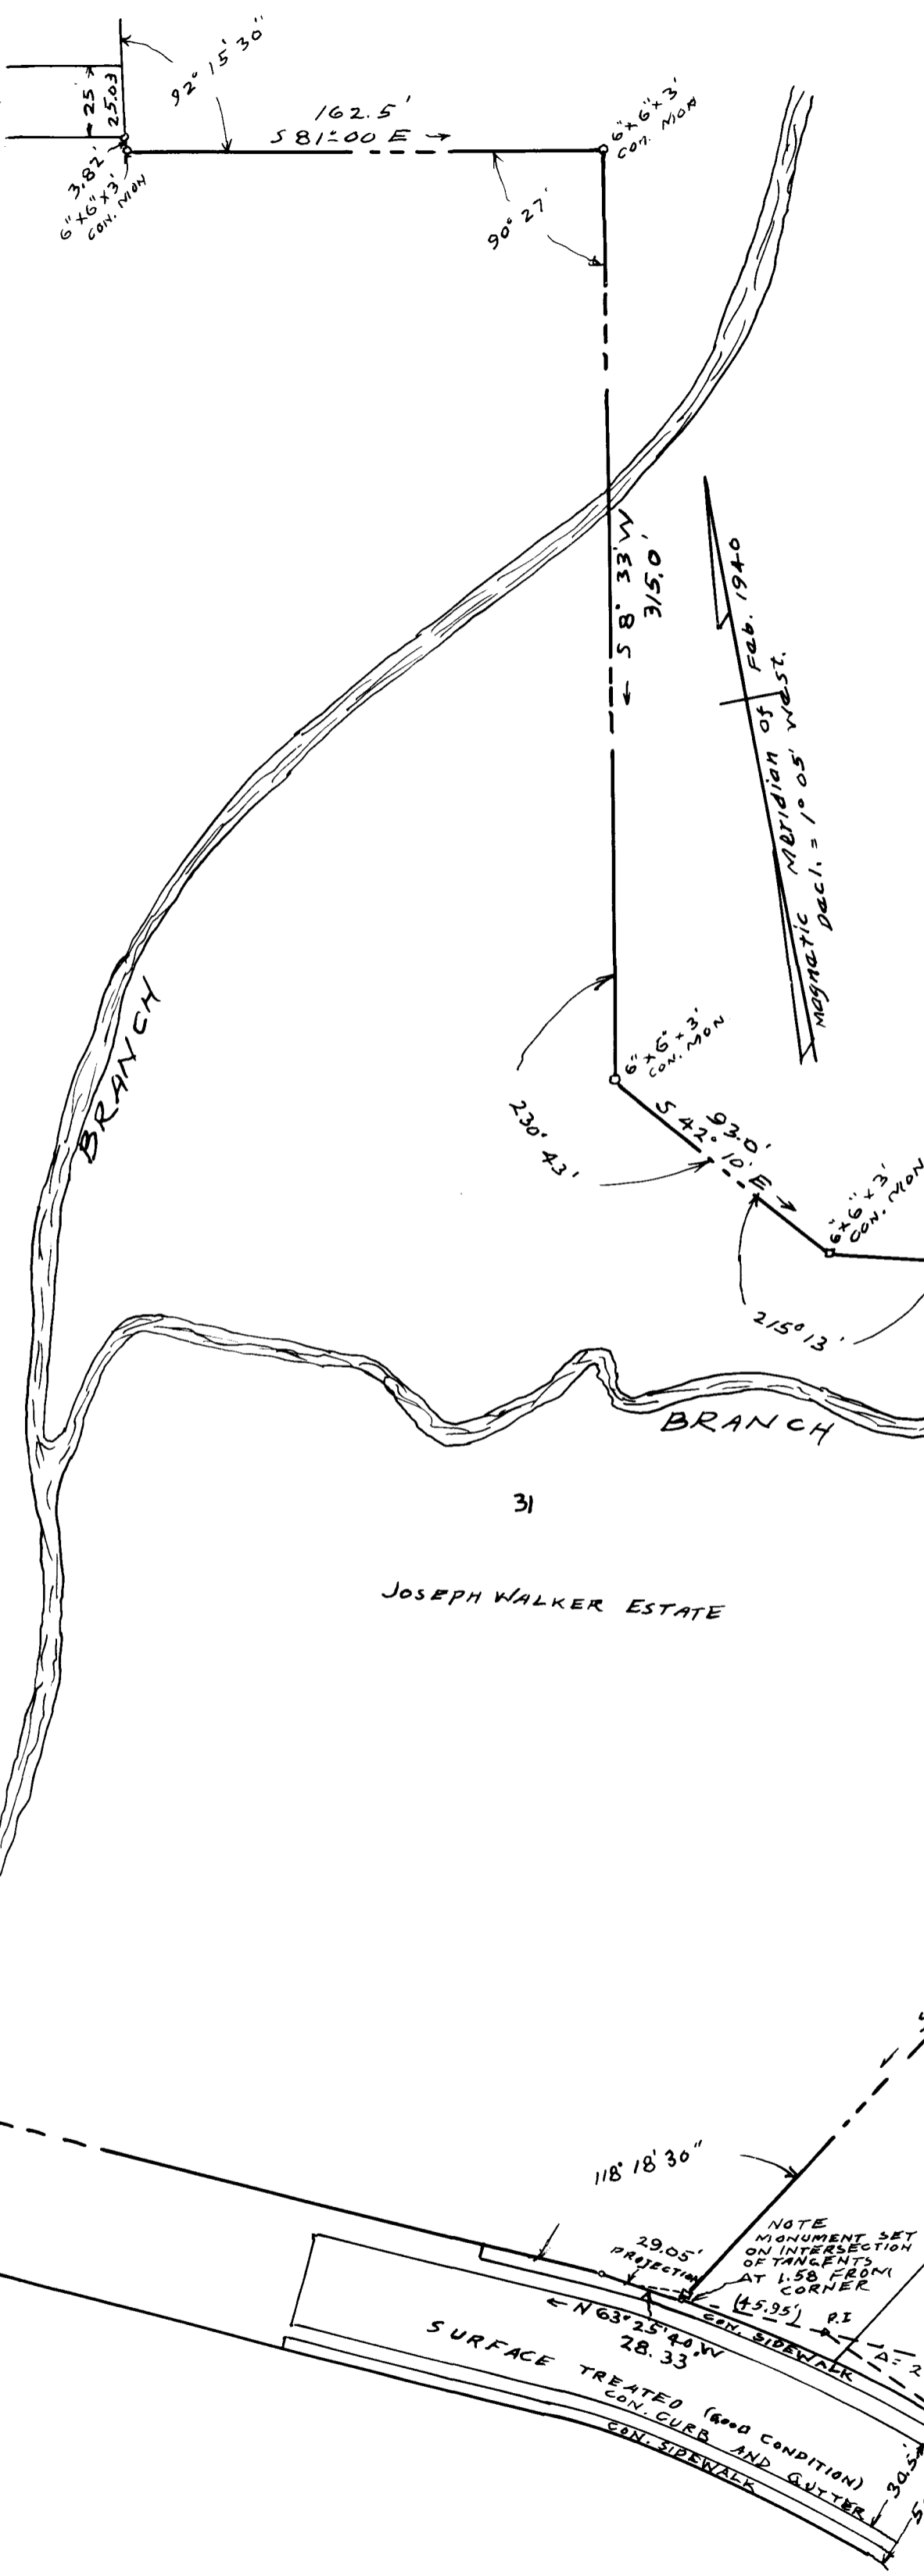

PARCEL NO.	ACREAGE
1	0.114 ACRES
2 (INCLUDING 2-A)	0.127 "
3	0.123 "
4	0.116 "
5	0.134 "
6	0.135 "
7	0.123 "
8	0.123 "
9	0.123 "
10	0.123 "
11	0.123 "
12	0.123 "
13	0.123 "
14	0.123 "
15	0.492 "
16	0.272 "
17	0.507 "
18	0.232 "
19 (INCLUDING 19-A)	0.284 "
SUB-TOTAL	3,520 ACRES
20	0.136 "
21	0.126 "
22	0.242 "
23	0.245 "
24	0.249 "
25	0.252 "
26	0.256 "
27	0.742 "
28	0.440 "
29	0.265 "
30	0.138 "
31 (INCLUDING 31-A)	0.033 "
32	0.248 "
SUB-TOTAL	13,372 ACRES
LEGARE ST	0.122 "
NASSAU PL.	0.087 "
CARRIER ST	0.364 "
SUB-TOTAL	0.573
GROSS TOTAL	17.465 ACRES
1	0.114 "
(2-2A)	0.123 "
(19-19A)	0.270 "
31-A	0.460 "
SUB-TOTAL	0.967
NET	16.498 ACRES

JOSEPH WALKER ESTATE

"GREENLEA PARK"
PL. BK. 8, PG. 94

PROPERTY LINE MAP
PROJECT S. C. 3-1
FOR THE HOUSING AUTHORITY
OF THE CITY OF SPARTANBURG, S. C.
UNDER LOAN CONTRACT WITH
UNITED STATES HOUSING AUTHORITY

DRAWN BY J. H. GOUCH, SURV. SPARTANBURG, S.C. SHEET No. X-1
CHECKED BY J. H. G. DATE DRAWN MAR. 15, 1940
DATE REVISED MAY 1, 1940
APPROVED WALLACE DUPRE' CHAIRMAN HOUSING AUTHORITY OF SPARTANBURG, S.C.