


EX PARTE  
ARTHUR B. COGGINS

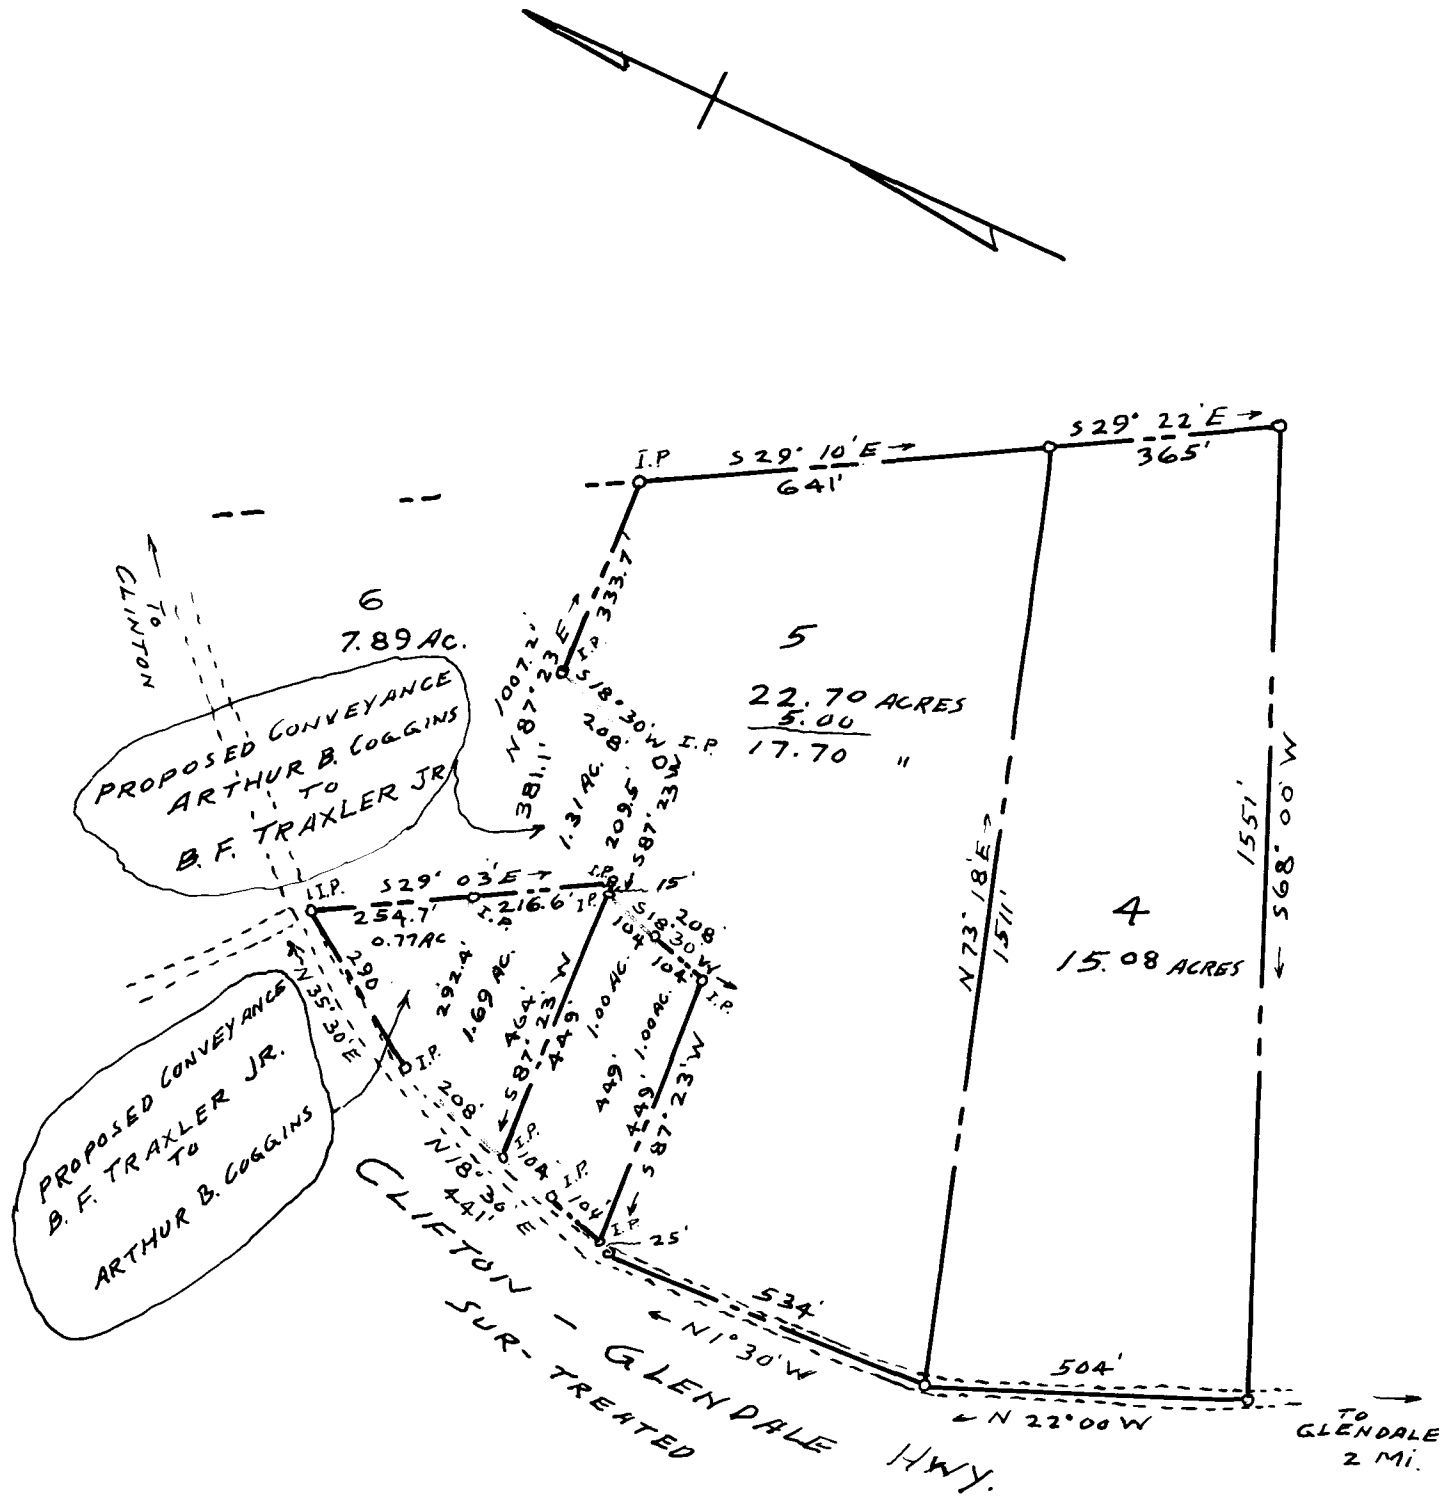

PROPERTY OF  
ARTHUR B. COGGINS

ABOUT 4 MI. EAST OF SPARTANBURG, S.C.  
SCALE: 1" = 300' OCT. 14, 1940

COMPOSED OF LOTS 4 & 5 ON PLAT MADE SEPT. 4, 1939  
BY THE HARWOOD BEEBE CO. FOR THE FEDERAL LAND  
BANK OF COLUMBIA, S.C. FORMERLY W. G. SLOAN  
SMALL LOTS IN S.W. CORNER SURVEYED THIS DATE, WITH  
BALANCE RE-PLATTED ONLY

J. H. GOOCH, SUR.  
SPARTANBURG, S.C.

FIELD; C. B. VASS.

Registered, Certified + Examined Nov. 16 - 1940 at 10:41 a.m.