


EX PARTE
ARCHIE W. HILL, JR.

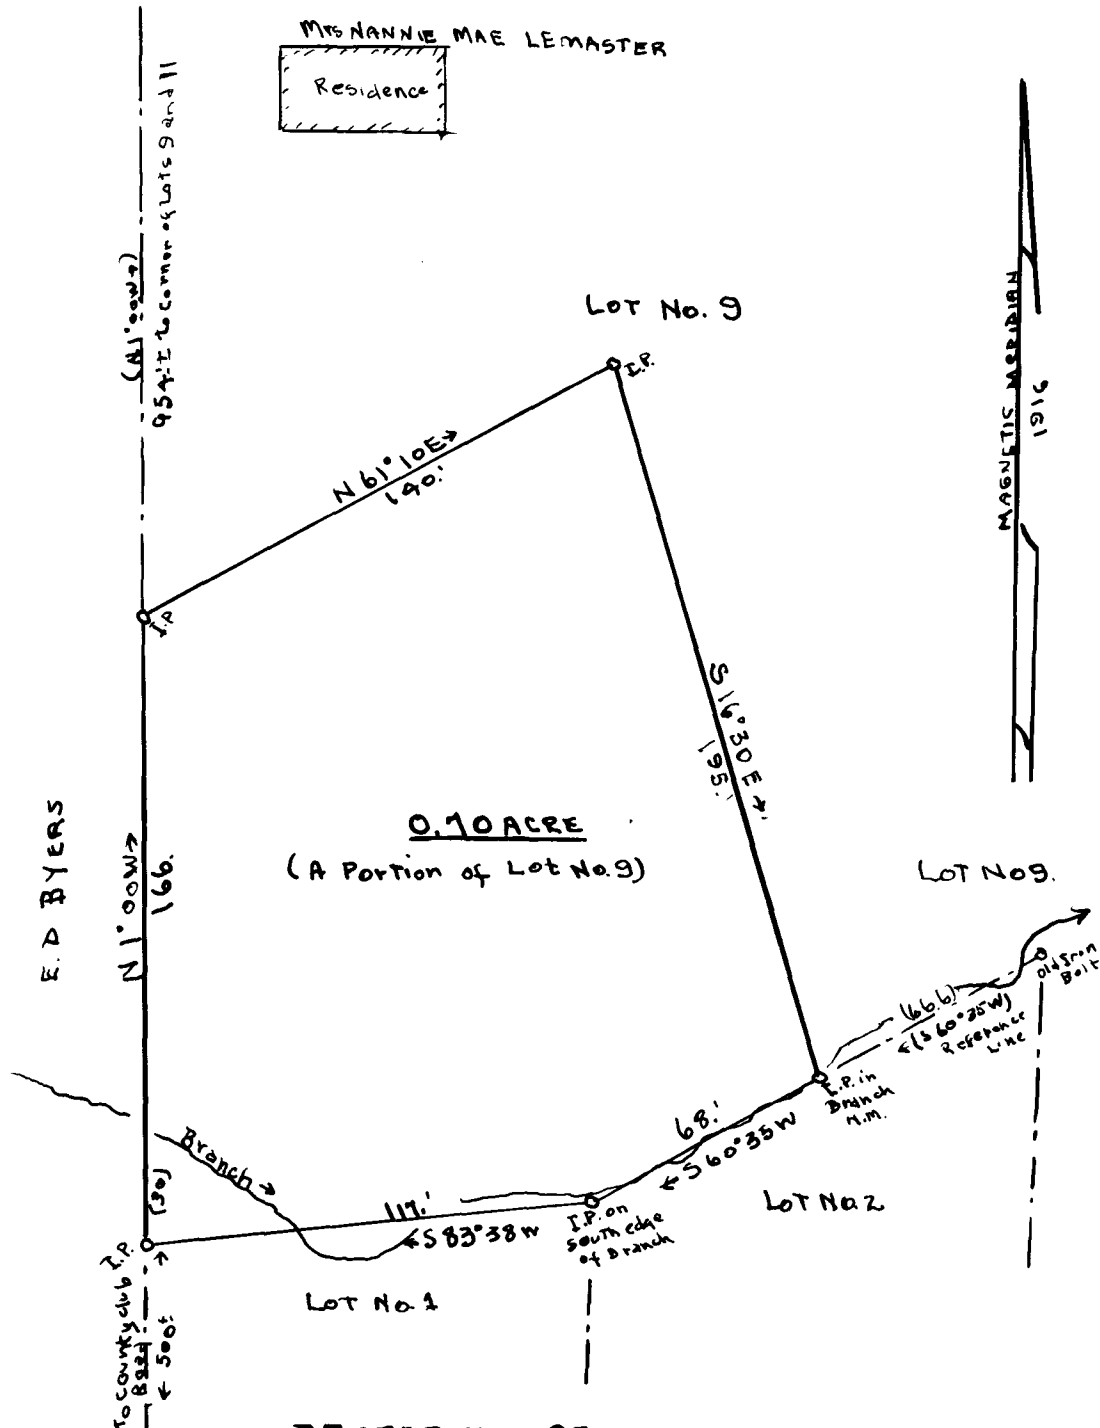

PROPERTY OF
ARCHIE W. HILL JR.

AS CONVEYED BY MRS. NANNIE M. LEMASTER
LOCATED ON THE EASTERN SIDE OF THE SUBURB OF BEN AVON
SPARTANBURG CO., SOUTH CAROLINA

SCALE: 1"=50. MAY 10, 1941

W. N. WILLIS ENGINEERS

SPARTANBURG S.C.

Field by:
Geo. S. Taylor.

Reference: Being the South West portion of the original Lot No. 9 (1537 AC) of the Mrs. J. J. Boyd Subdivision, near the "Country Club" as per plat by W. N. Willis, C.E. dated March 22, 1916 and Recorded in R.M.C. office in Platbook 5 Page 91.
→ See deed from C. Miles Boyd to I. T. and Nannie Mae Lemaster in Deedbook 5V-222.

Registered, Certified, & Examined May 17, 1941 at 11:54 A.M.