

109

REF N-9

NOTE: IRON PINS AT ALL CORNERS

SEE DEED BK SV. PG 528.

FILE # N-135

EX PARTE
LEANDER & LULA B. ALLISON

SEE PL. BK. 8, PG 84

SUBDIVISION OF
PROPERTY OF

LEANDER & LULA B. ALLISON


NEAR THE CITY OF SPARTANBURG, S.C.

SCALE: 1" = 100' OCT 27, 1939

COMPOSED OF LOT 3 AND PART OF LOT 2 OF THE HOLTZHAUSER
PLANT SEE PLAT BY H. STRIBLING, C.E. SEPT. 1912

J. H. GARDNER, SUR
SPARTANBURG, S.C.

FIELD C. BIVANS

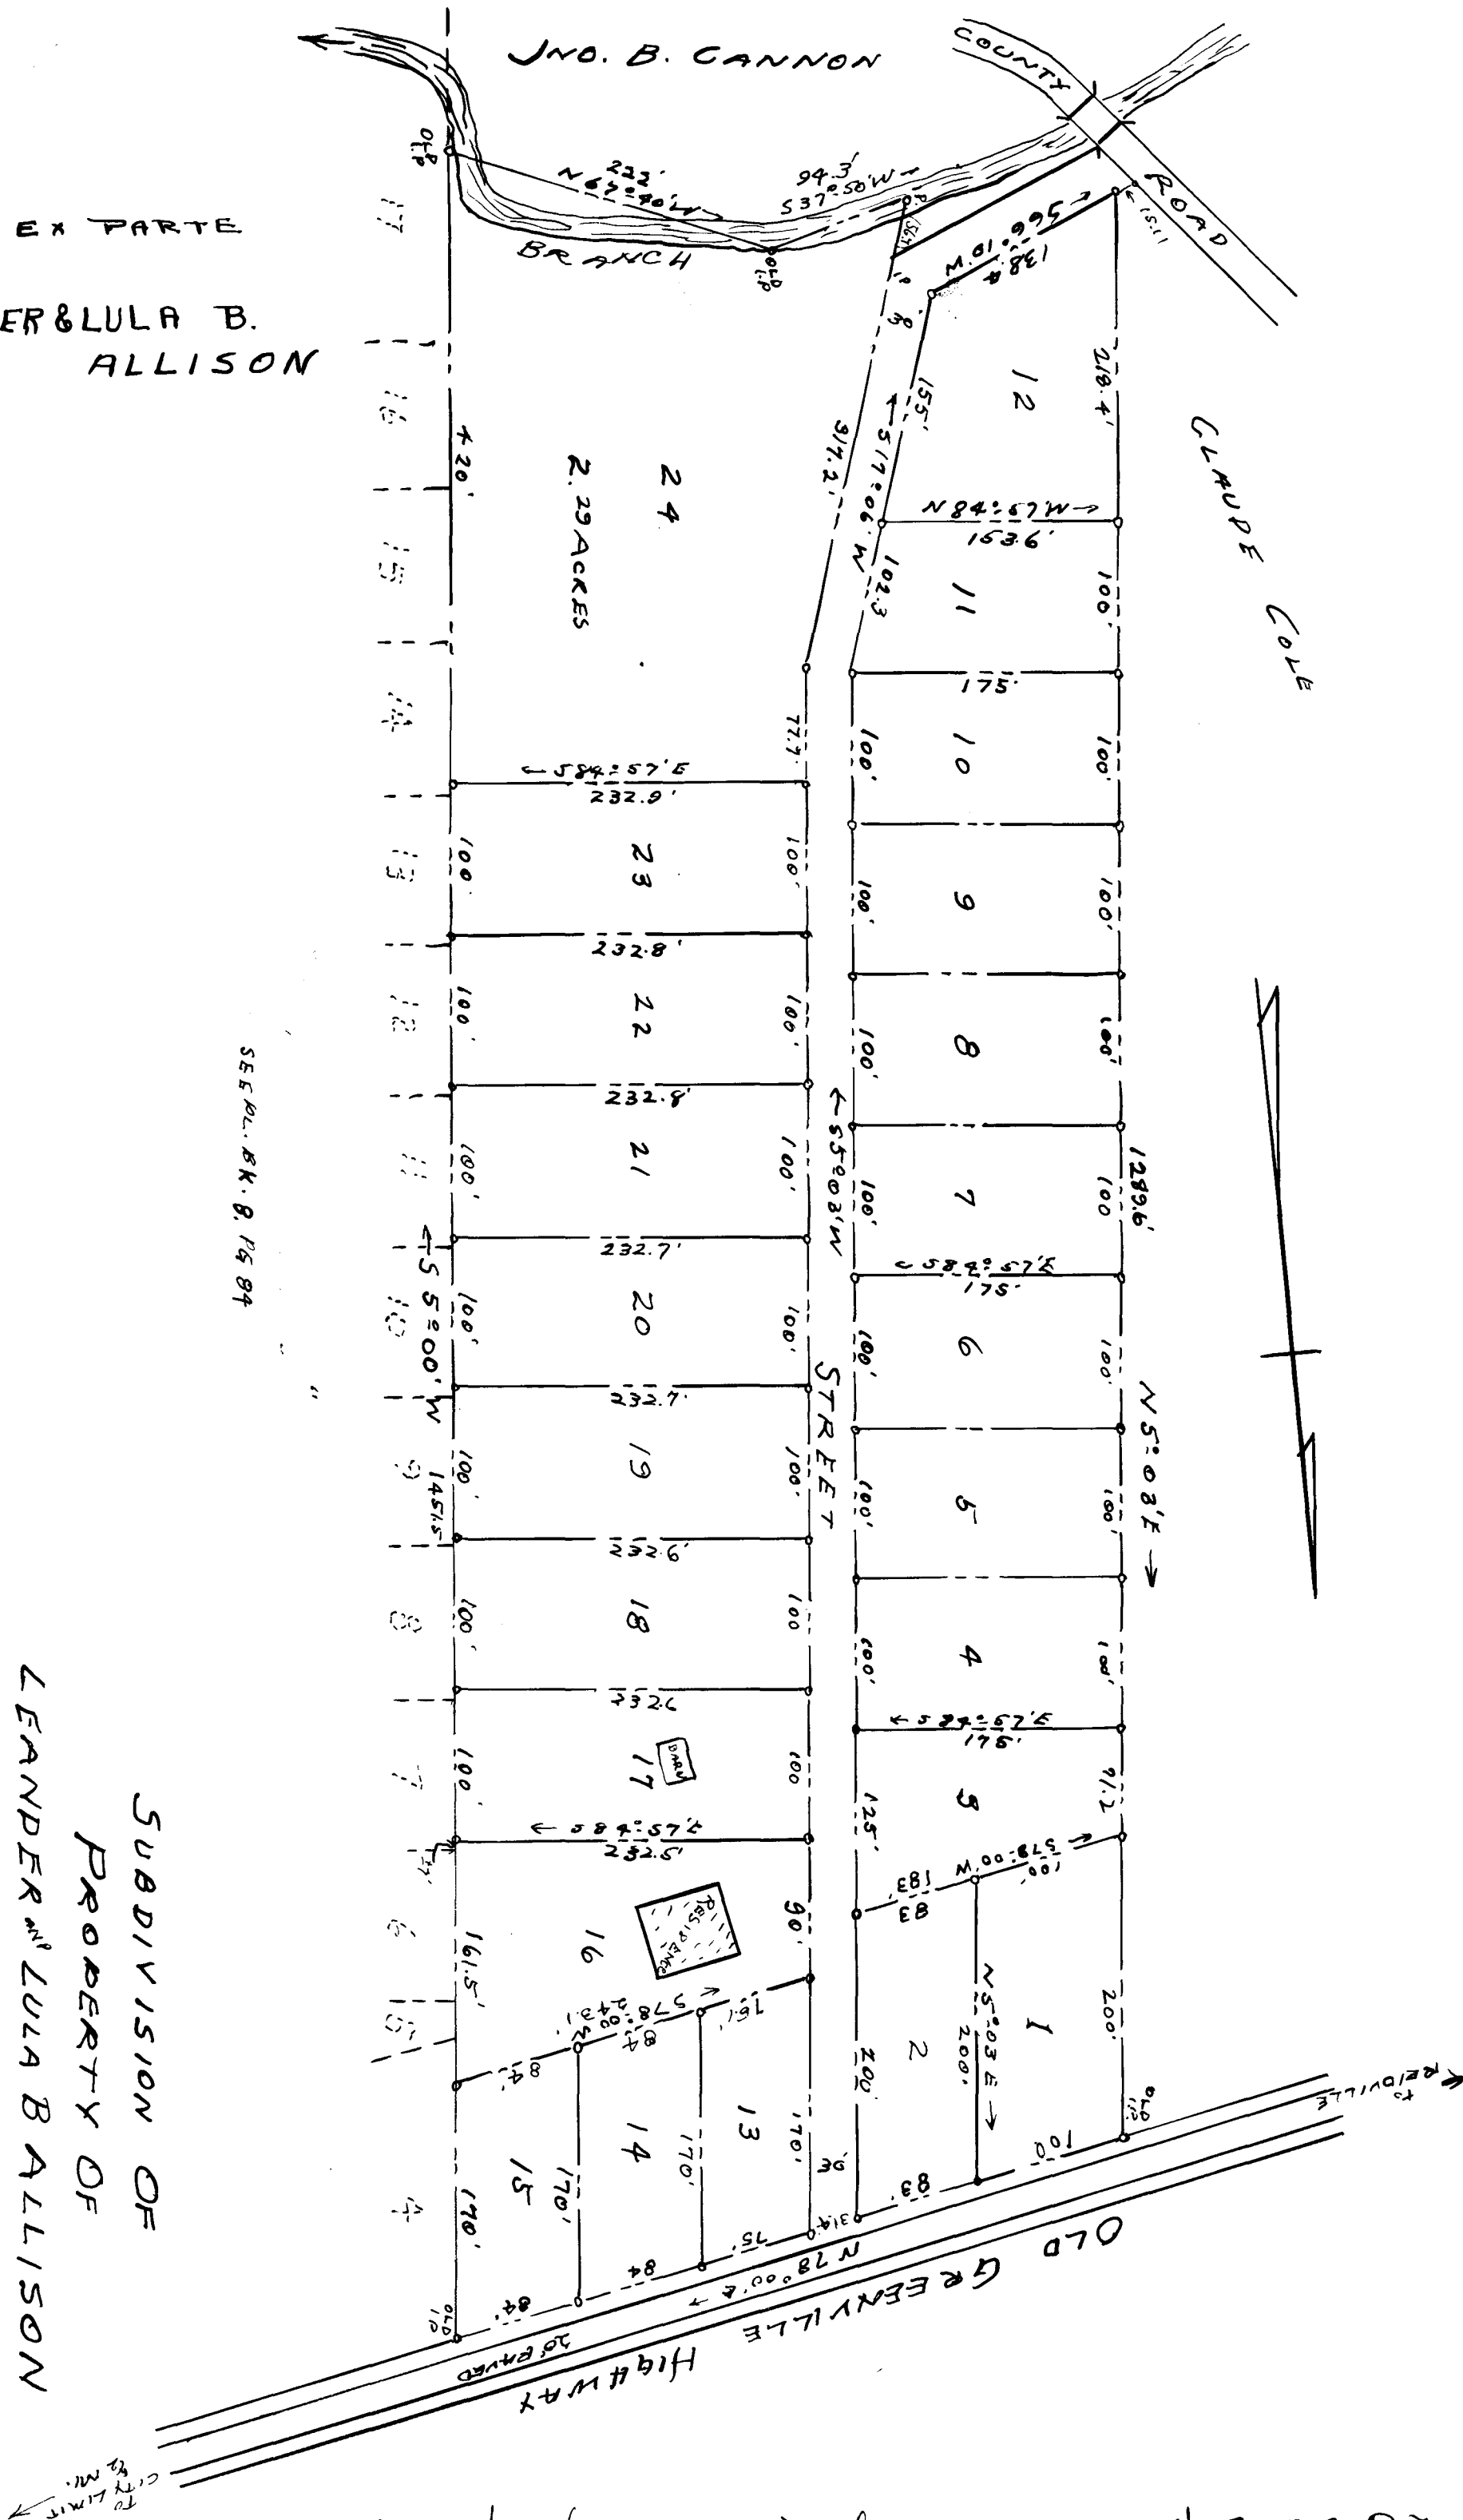

Registered, Certified, & Examined June 10, 1944 at 3:42 P.M.