


EX PARTE
T.W. WOODWORTH

FILE # K-95

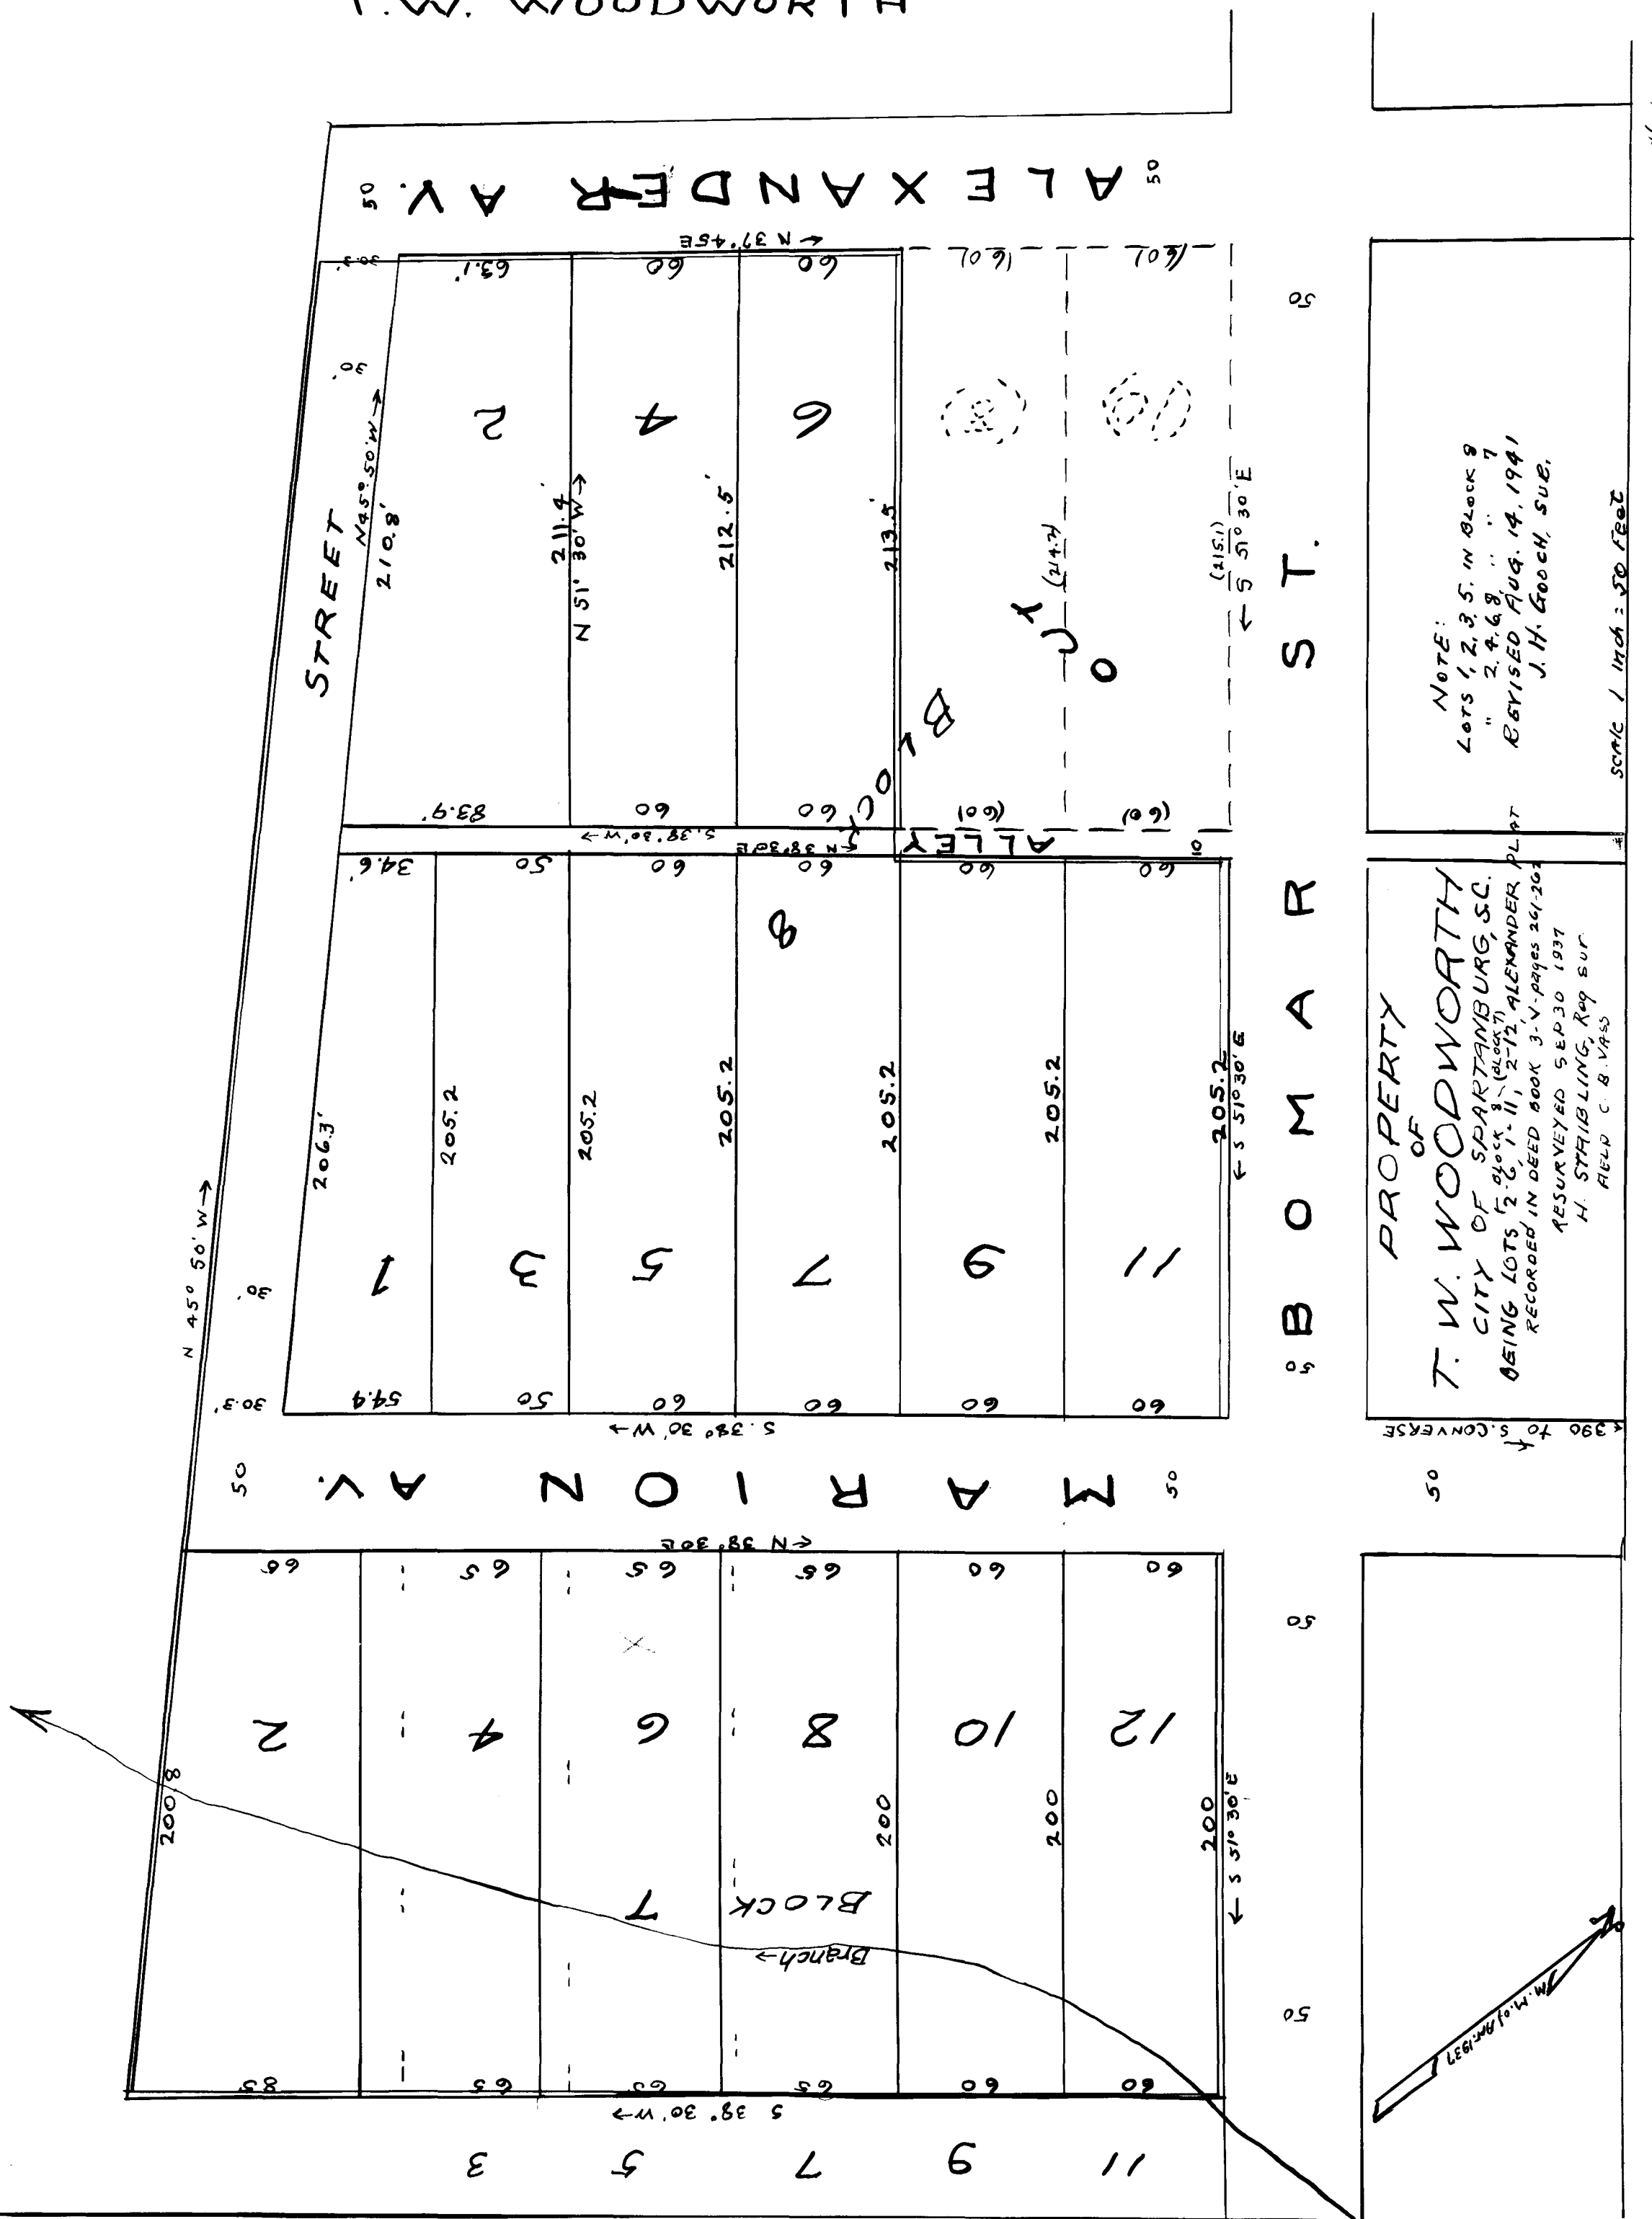

NOTE:
 LOTS 1, 2, 3, 5, IN BLOCK 9
 " 2, 4, 6, 8, " " 7
 REVISED AUG. 14, 1941
 J. H. GOOCH, SUR.

PROPERTY
 OF
 T. W. WOODWORTH
 CITY OF SPARTANBURG, S.C.
 BEING LOTS 2, 4, 6, 8, 10, 11, 12, ALEXANDER PLAT
 RECORDED IN DEED BOOK 3-V, pages 261-262
 RESURVEYED SEP 30 1937
 H. STABILING, R99 SUR.
 FIELD C. B. VAS5

SCALE 1 inch = 50 FEET

Registered, Certified, and Examined Sept. 29, 1941 at 9:26 A.M.