


W.N. WILLIS & CO. ENGRS. 70P
 AUG 17 1946
 SPARTANBURG, S.C.

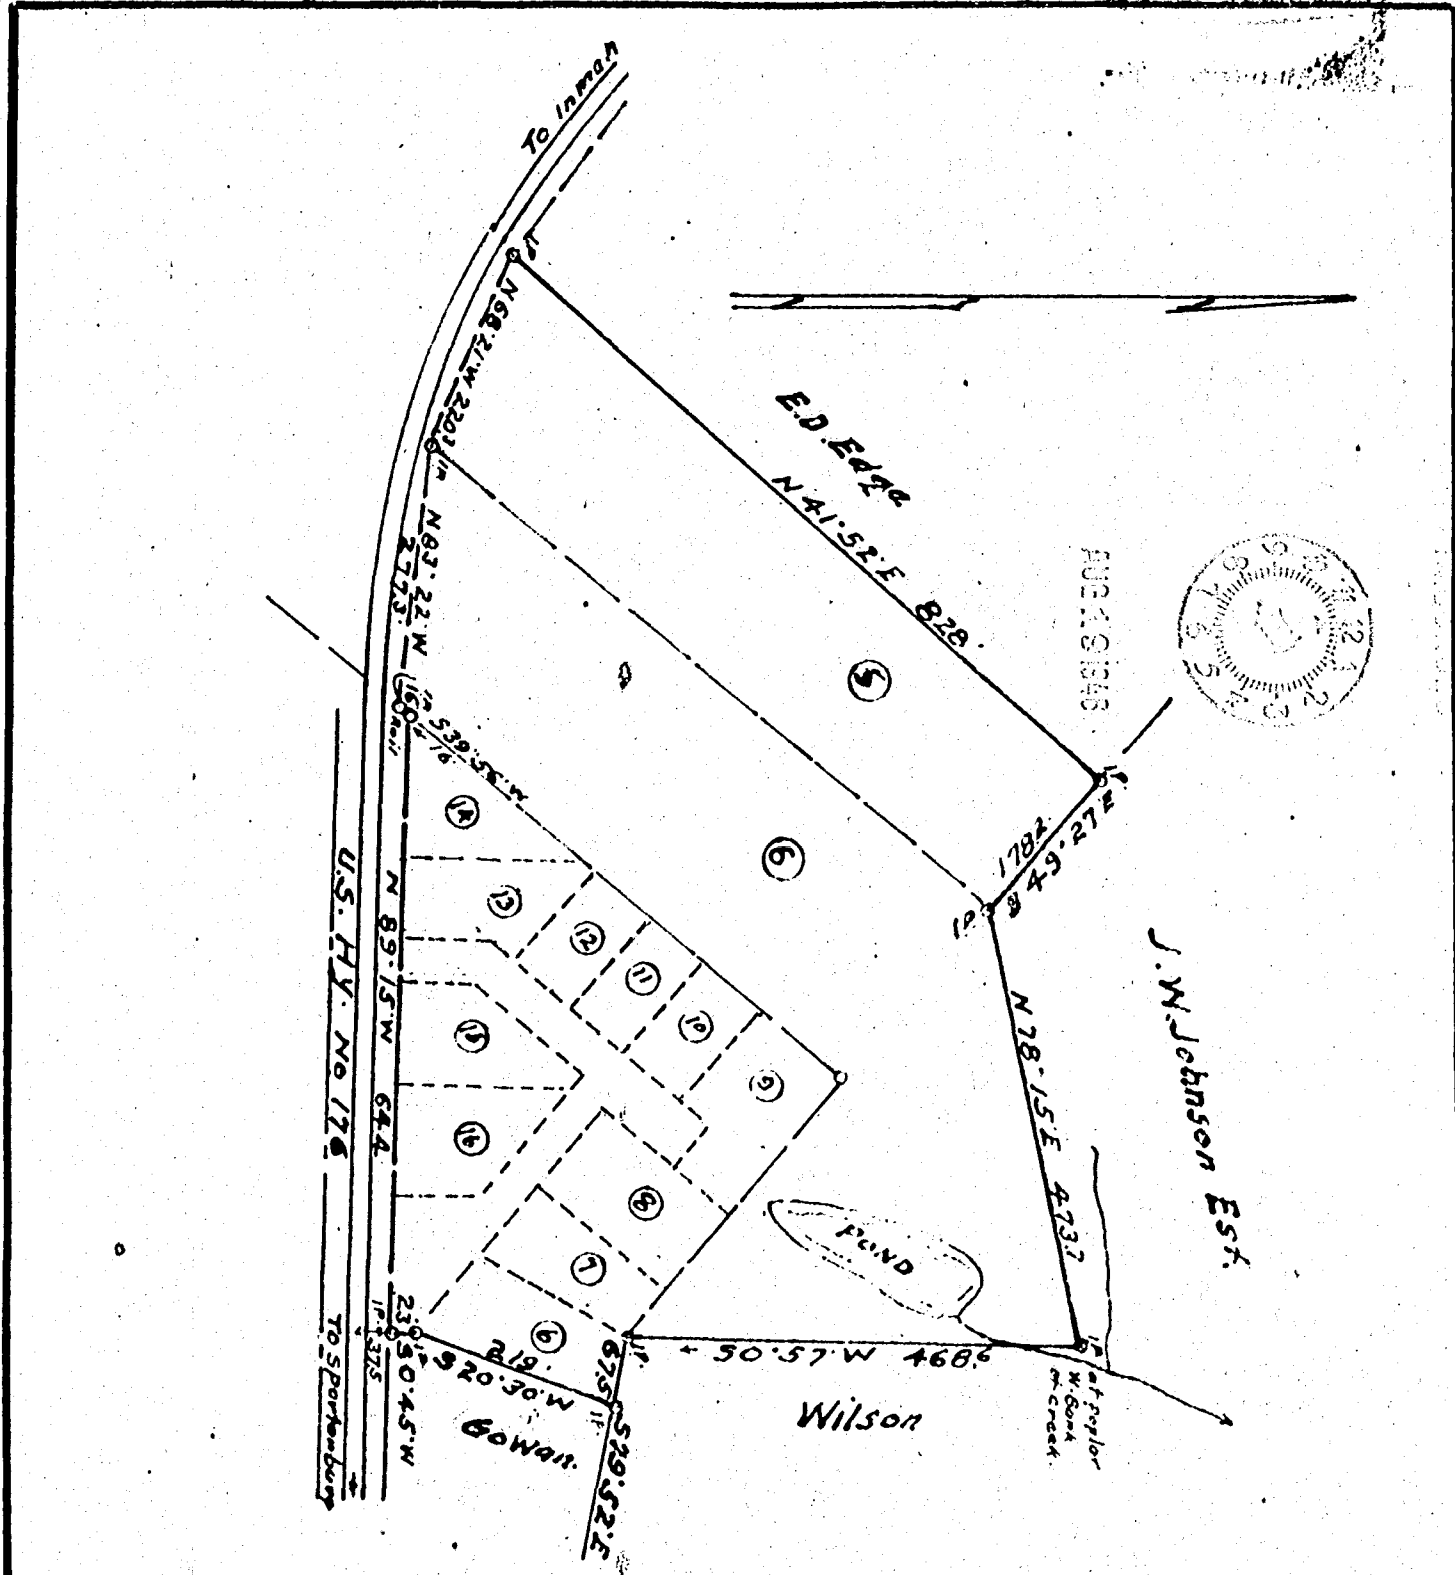

Lots 5&6, Jos A. Benedict Est, Gooch & Taylor, Apr. 19-1945, Plat Book 19, 15-18.
 From Leroy Moore, Master, D/B. 11 W, 350. - 9.67 Ac.
 Lots 6-16 Inc. - Mrs. Mamie Liles Prop. by W.N. Willis Engrs, Oct 24-1945, Plat Book. 19, 267.
 From Mamie Liles, D/B. 12 E. 487. - 4.40 Ac.
 Replat and Bearings adjusted - No Resurvey

PROPERTY OF
**V. E. LEWIS
 HAYNE**
 SPARTANBURG CO. - SC.
 Scale 1" = 200' - Aug 17-1946
 W. N. WILLIS - Engrs.
 Spartanburg - SC.