


126

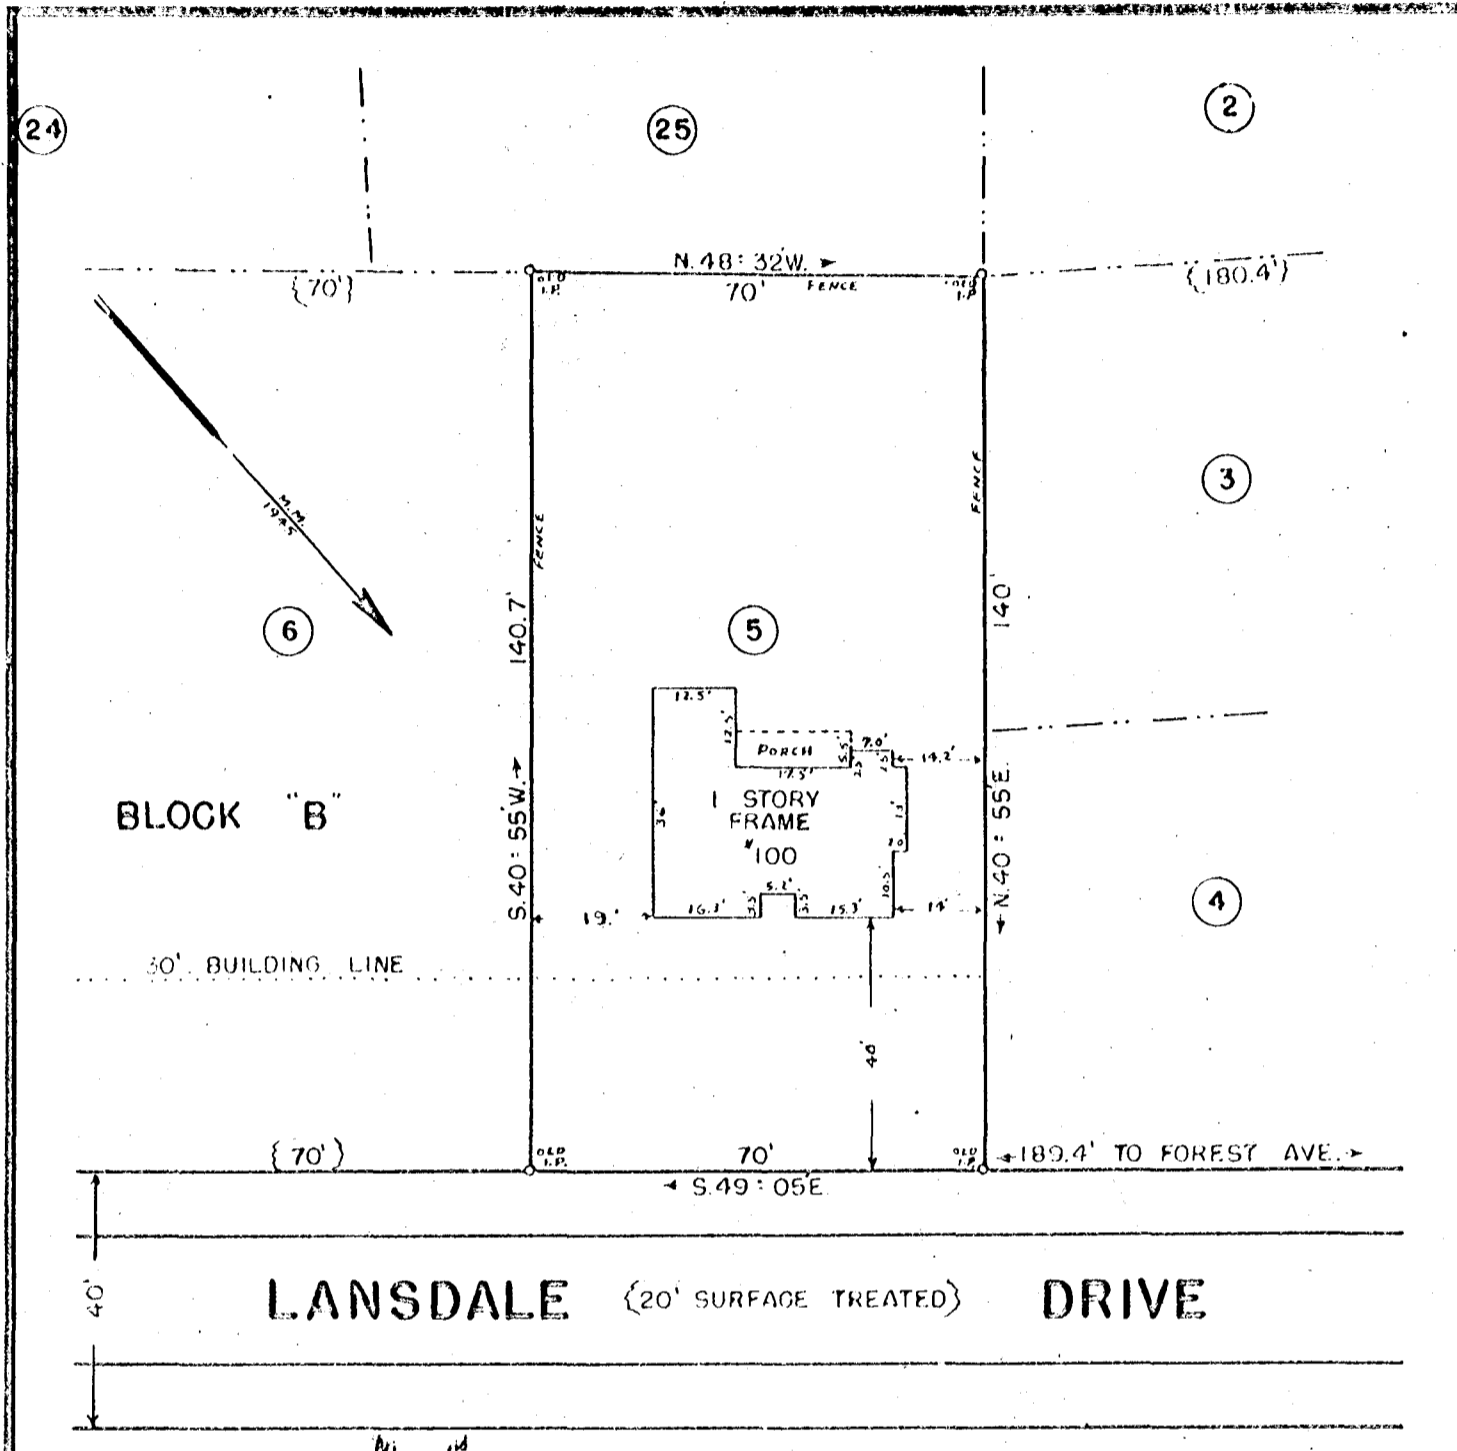

RECORDED



AUG 11 1948

PROPERTY OF
ROBIN HOOD

DUNCAN PARK

NEAR THE CITY OF SPARTANBURG, S.C.

SCALE 1" = 30'

AUGUST 4, 1948

BEING LOT NO. 5, BLOCK "B", ON PLAT FOR DUNCAN PARK DEVELOPMENT COMPANY
RECORDED IN PLATBOOK 19, PAGE 273

DATE AUGUST 4, 1948

THIS IS TO CERTIFY THAT ON THE ABOVE DATE WE SURVEYED THE PROPERTY HEREON
AND THE LINES ARE AS SHOWN. THAT THE BUILDINGS OR WALLS DO NOT ENCROACH
ON ADJOINING PROPERTY AND THAT THE BUILDINGS OR WALLS ON ADJACENT PROPERTY
DO NOT ENCROACH ON THIS.

GOOCH & TAYLOR
SURVEYORS
SPARTANBURG, S. C.

SIGNED

Joseph D. Taylor

{ R - 140 }

R - 102