


150

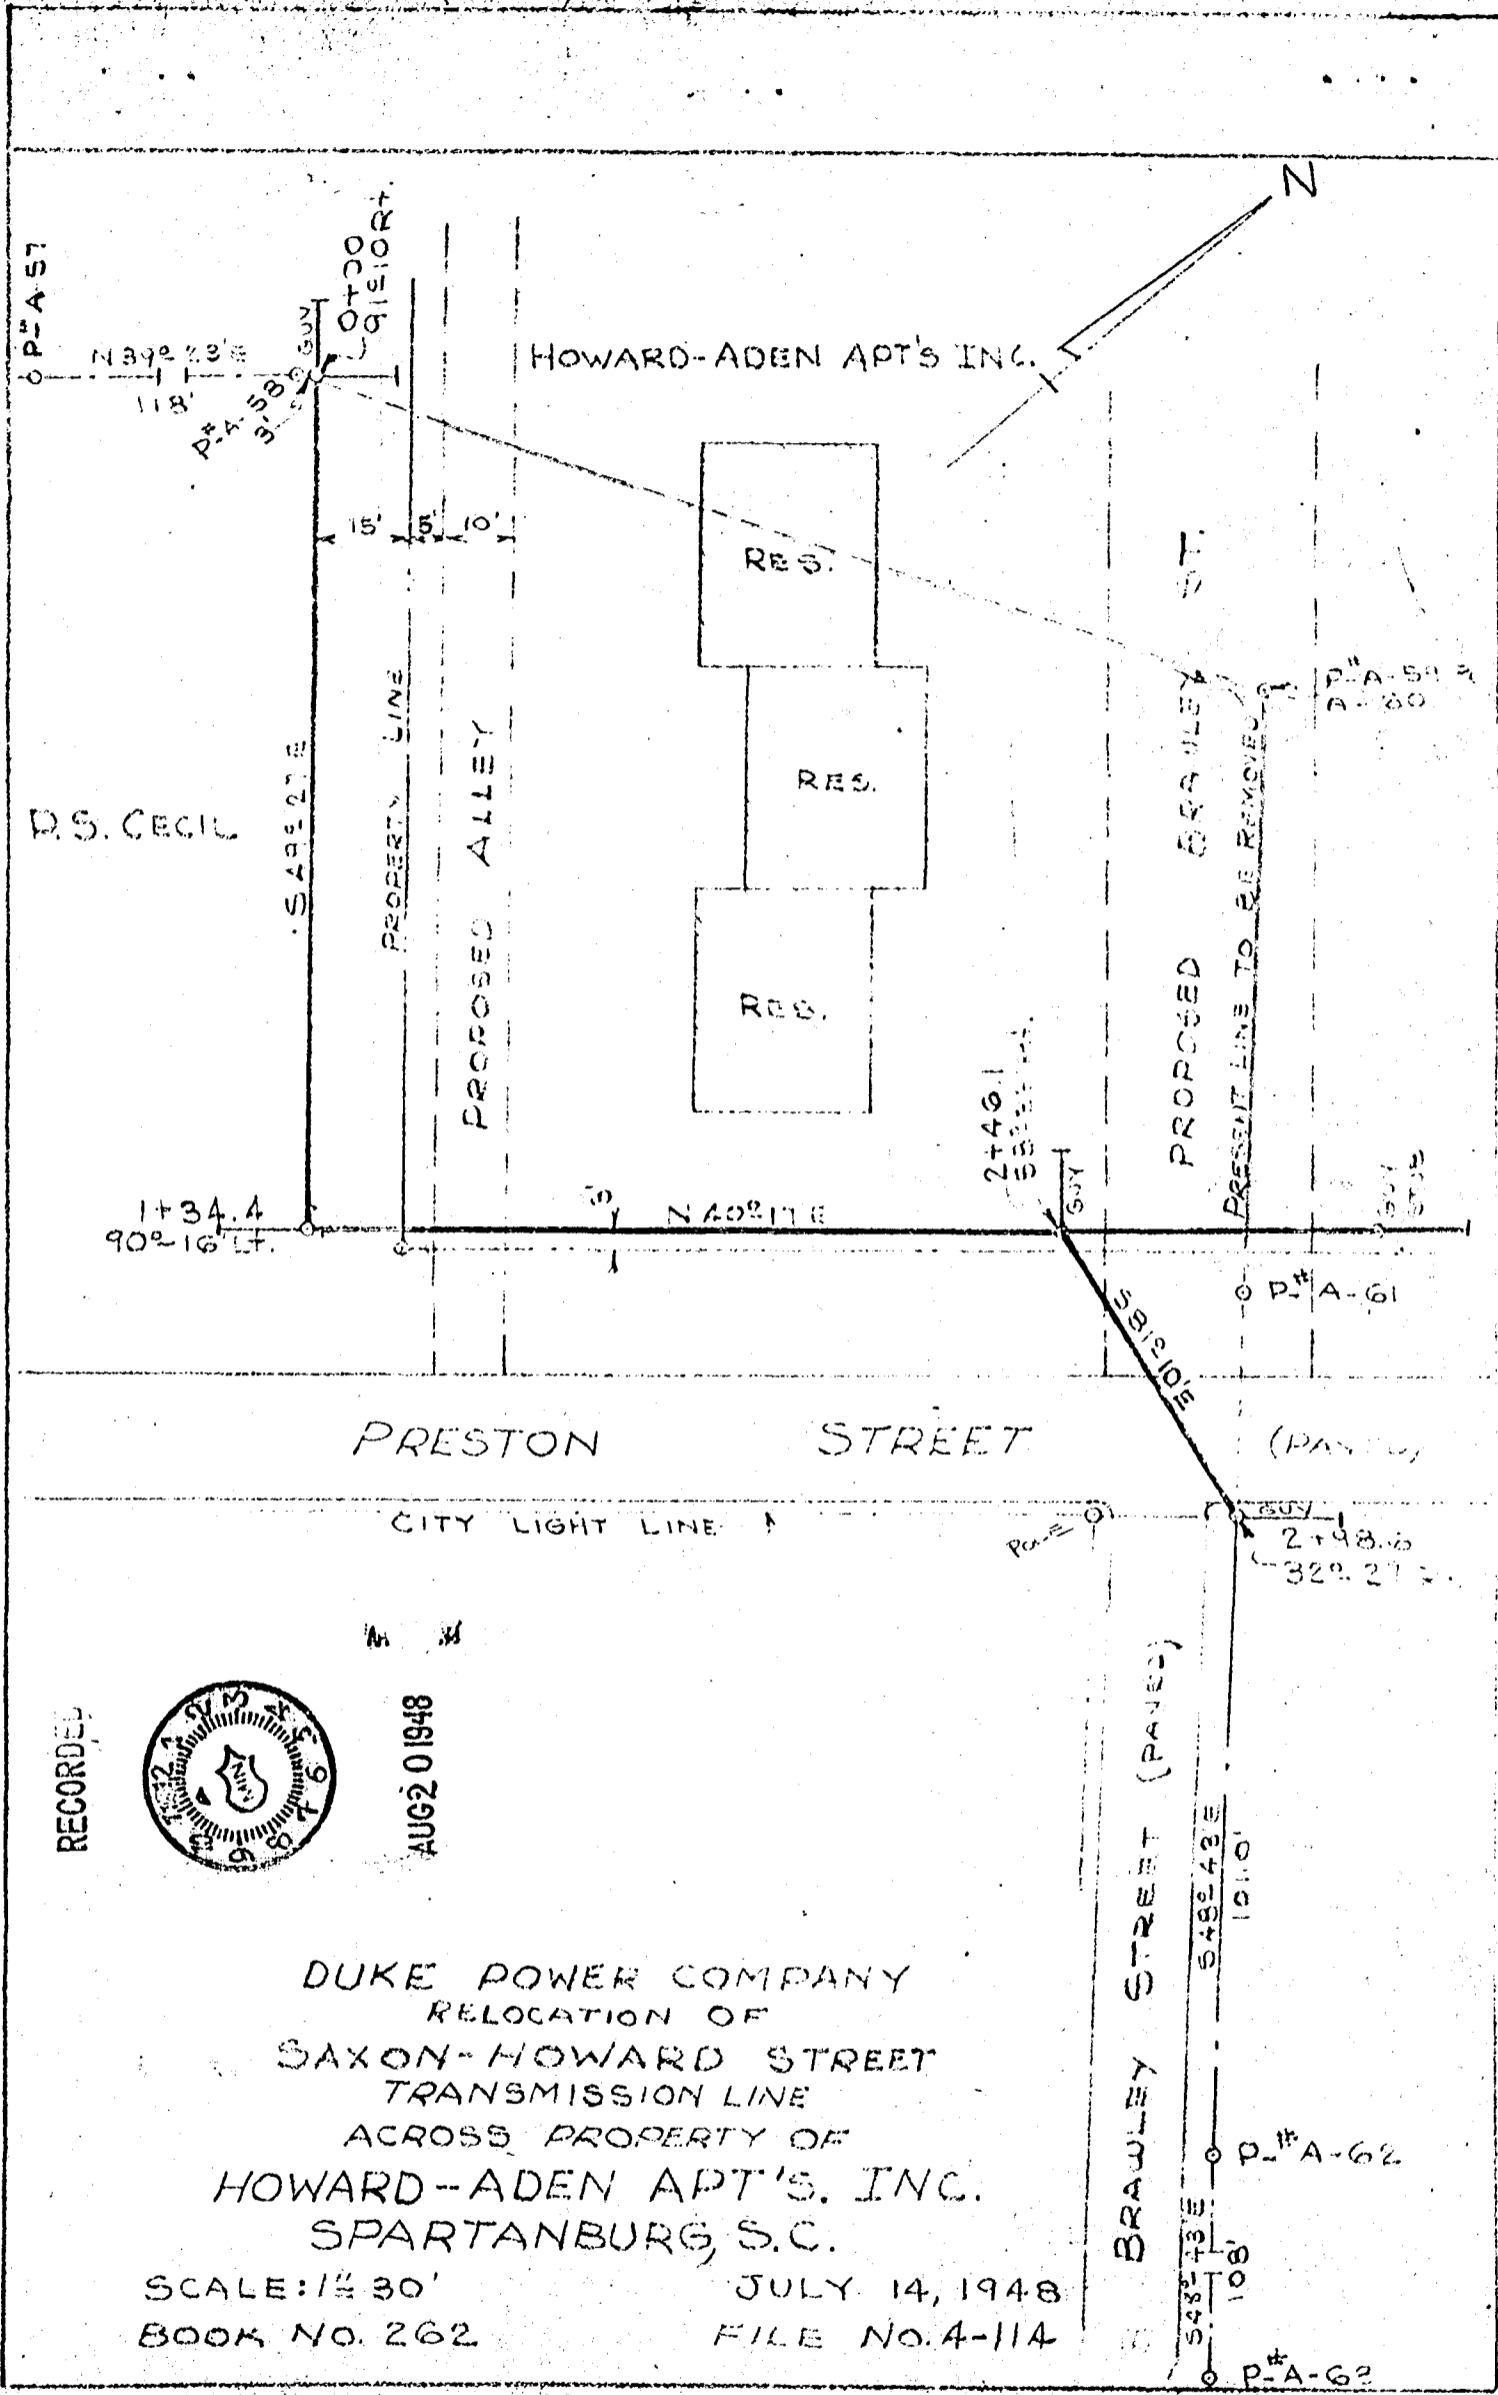

RECORDED



AUG 20 1948

DUKE POWER COMPANY  
 RELOCATION OF  
 SAXON-HOWARD STREET  
 TRANSMISSION LINE  
 ACROSS PROPERTY OF  
 HOWARD-ADEN APT'S, INC.  
 SPARTANBURG, S.C.

SCALE: 1" = 30'  
 BOOK NO. 262

JULY 14, 1948  
 FILE NO. A-114

BRAWLEY STREET (PAVED)

548' 13" E  
 108'  
 191.0'

P.A-62  
 P.A-62

2+48.6  
 329.27

P.A-61

PROPOSED BRAWLEY ST.  
 PRESENT LINE TO BE REMOVED

P.A-58  
 P.A-60

2+49.1  
 552.5

N 40° 17' E

PRESTON STREET

CITY LIGHT LINE

D.S. CECIL

HOWARD-ADEN APT'S INC.

P.A-57

N 89° 22' E  
 118'

P.A-58

S 48° 27' E

PROPERTY LINE

PROPOSED ALLEY

RES.

RES.

RES.

1+34.4  
 90° 16' LT.

N