


267

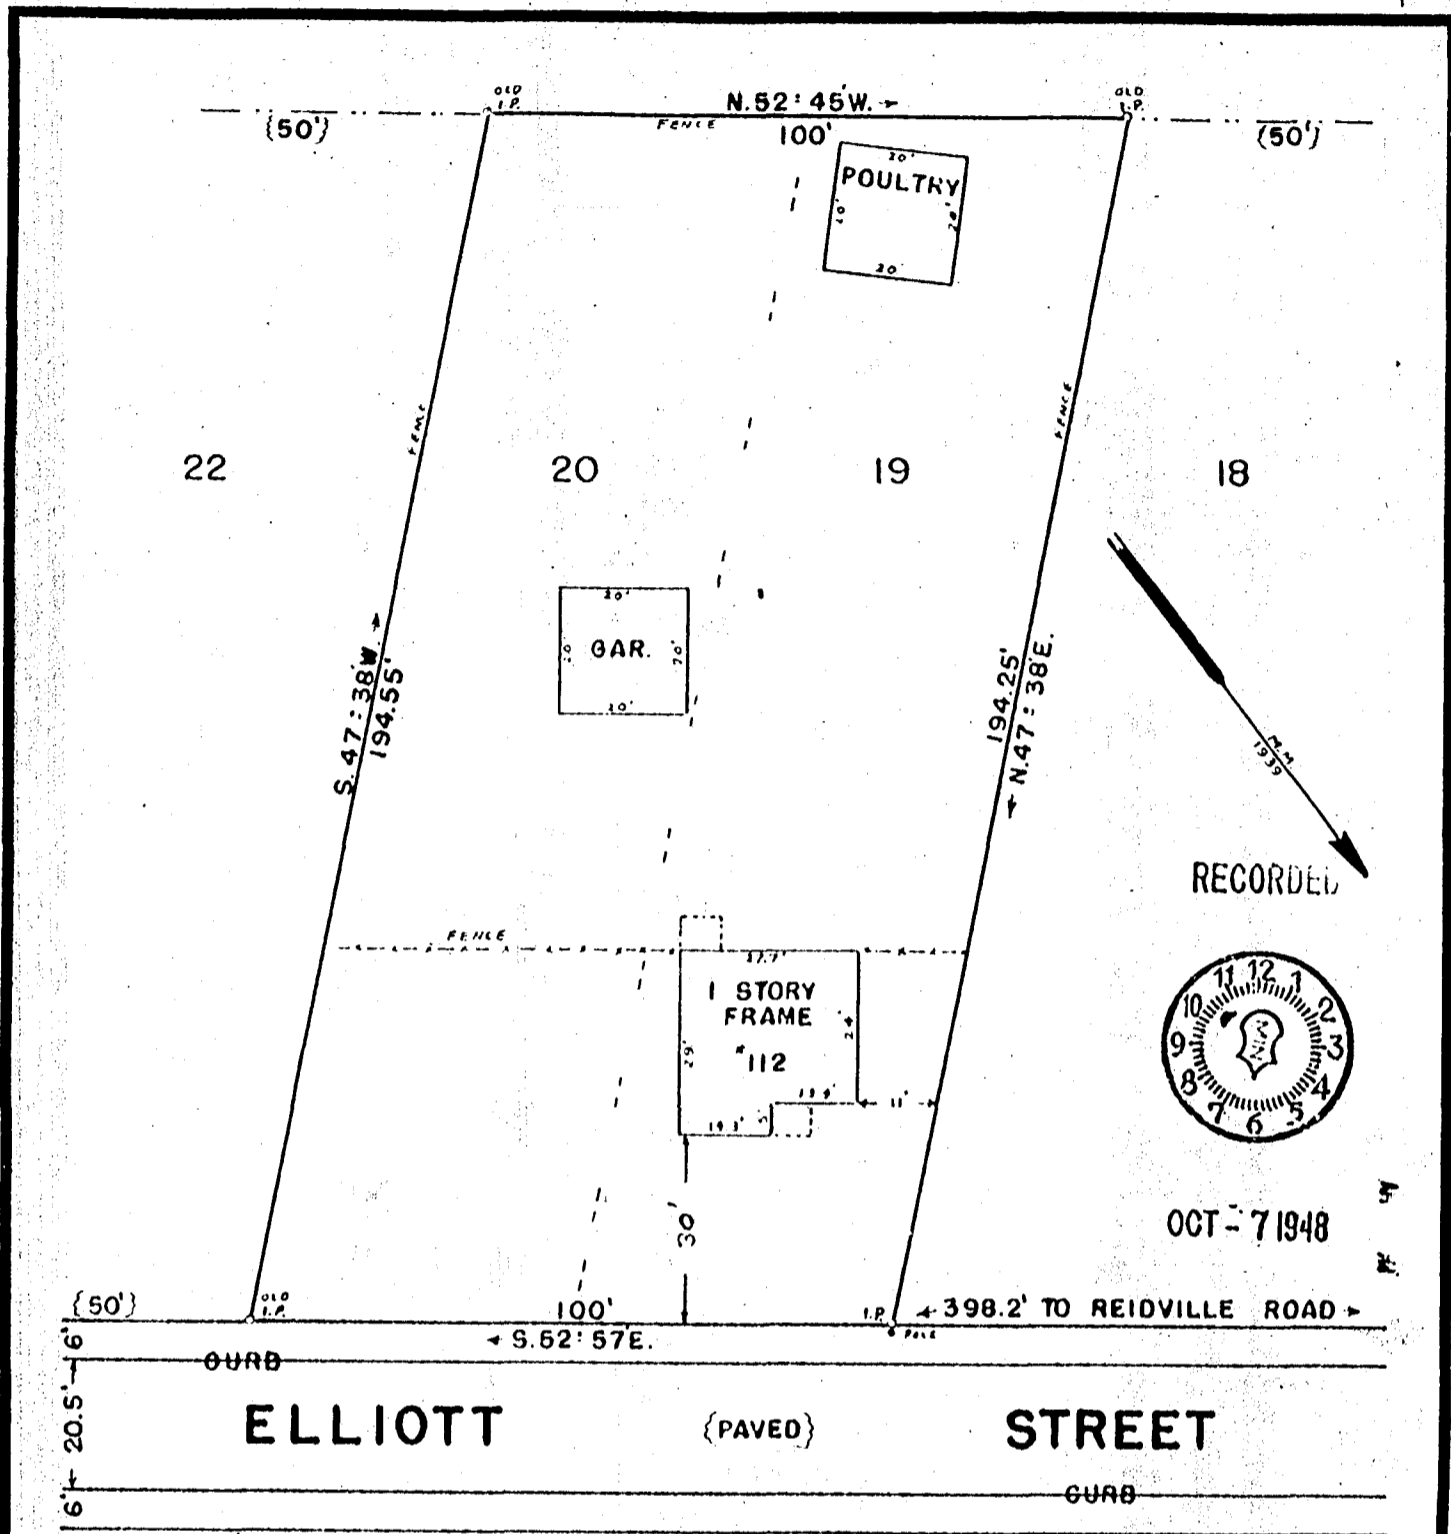

PROPERTY OF
WILLIE DAN MATHIS SR.
 CITY OF SPARTANBURG, S. C.

SCALE 1" = 30' OCT. 5, 1948

BEING LOTS 19, & 20, ON SUBDIVISION FOR GEIL O. SMITH. RECORDED IN PLATBOOK 13, PAGE 113

DATE OCT. 6, 1948

THIS IS TO CERTIFY THAT ON THE ABOVE DATE WE SURVEYED THE PROPERTY HEREON AND THE LINES ARE AS SHOWN. THAT THE BUILDINGS OR WALLS DO NOT ENCROACH ON ADJOINING PROPERTY AND THAT THE BUILDINGS OR WALLS ON ADJACENT PROPERTY DO NOT ENCROACH ON THIS.

GOOCH & TAYLOR
 SURVEYORS
 SPARTANBURG, S. C.

SIGNED J. H. Gooch