


WESTVIEW SUBDIVISION

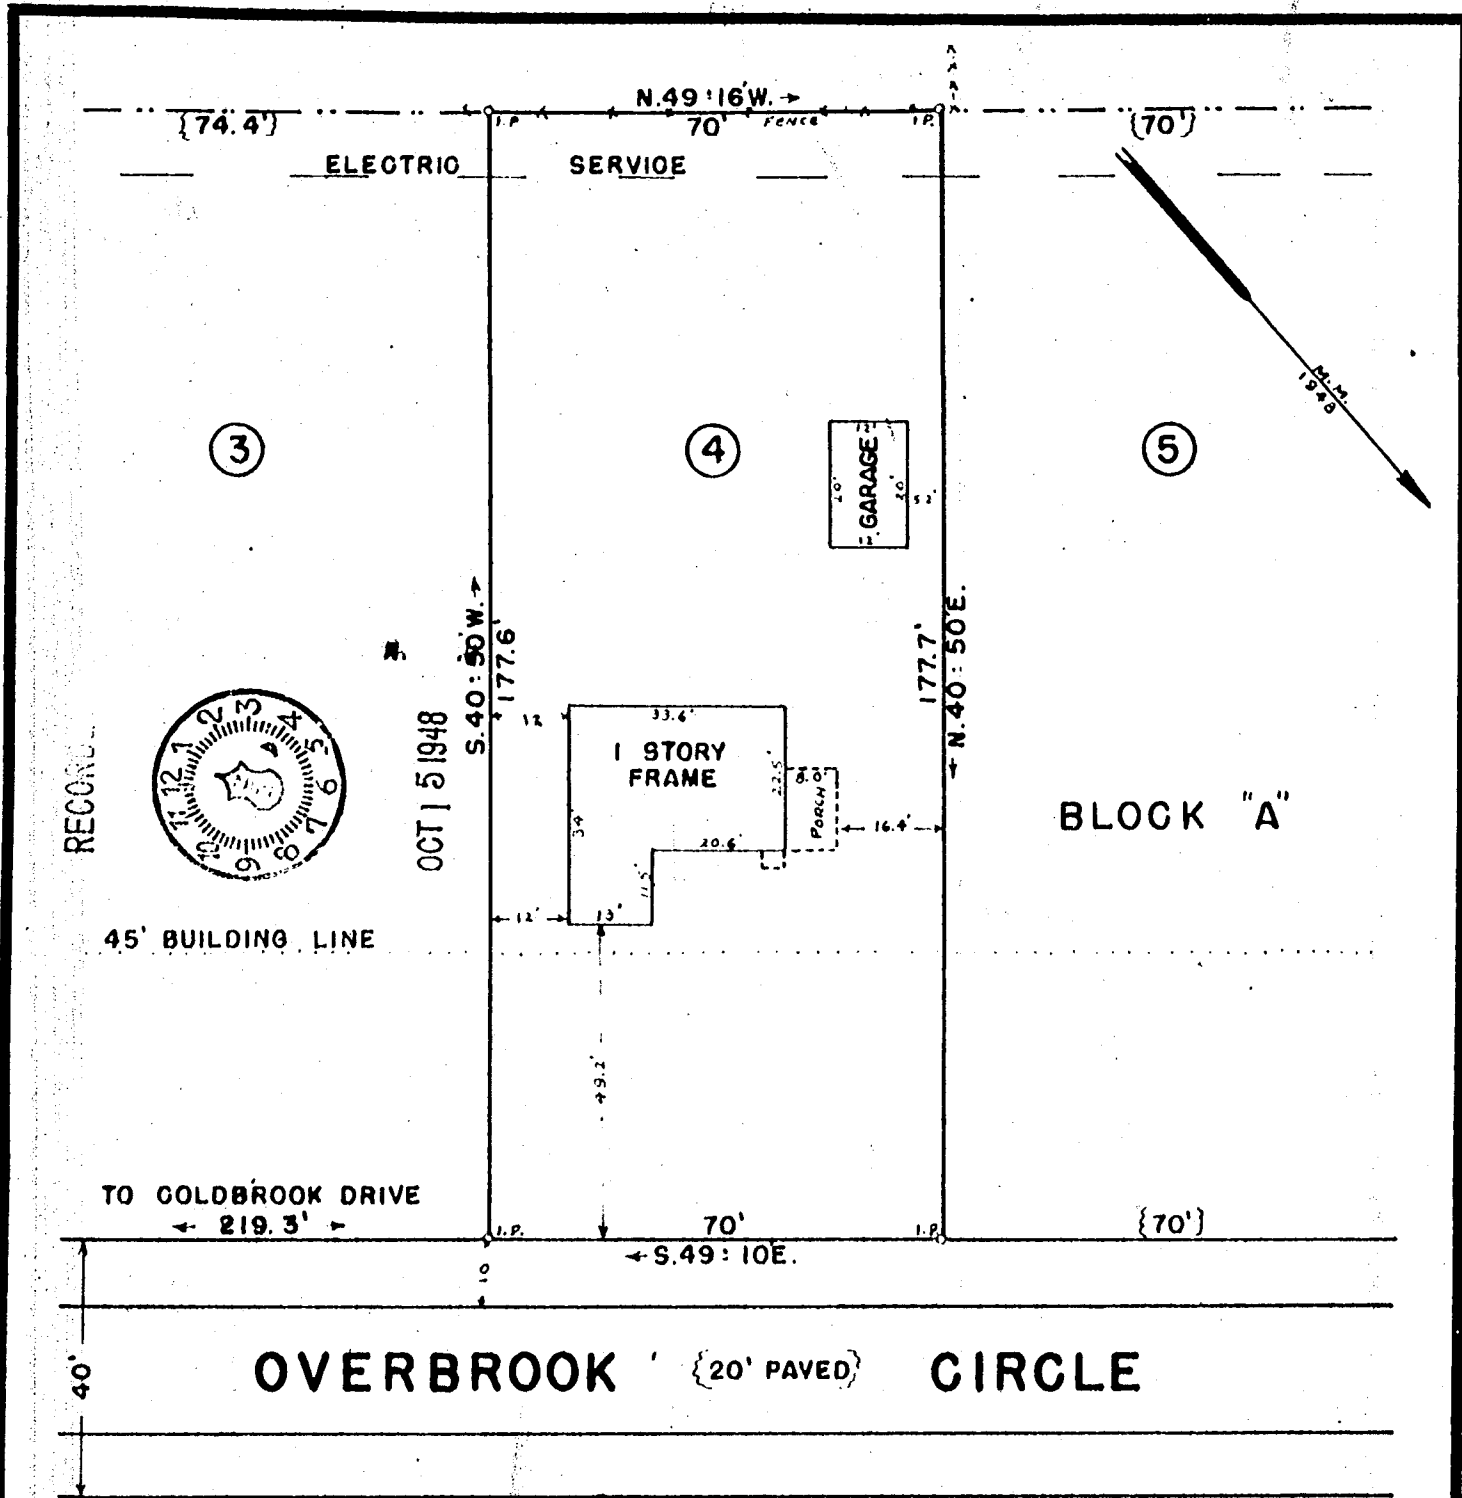

PROPERTY OF  
**WILLIAM UTZ**  
 CITY OF SPARTANBURG, S.C.

SCALE 1" = 30'      OCT. 13, 1948

BEING LOT NO. 4, BLOCK "A", ON PLAT OF OVERBROOK SUBD. BY GOOCH AND TAYLOR SURVEYORS. RECORDED IN PLATBOOK 22, PAGES 535 - 537

DATE OCT. 13, 1948

THIS IS TO CERTIFY THAT ON THE ABOVE DATE WE SURVEYED THE PROPERTY HEREON AND THE LINES ARE AS SHOWN. THAT THE BUILDINGS OR WALLS DO NOT ENCROACH ON ADJOINING PROPERTY AND THAT THE BUILDINGS OR WALLS ON ADJACENT PROPERTY DO NOT ENCROACH ON THIS.

GOOCH & TAYLOR  
 SURVEYORS  
 SPARTANBURG, S. C.

SIGNED Joseph D. Taylor