



324

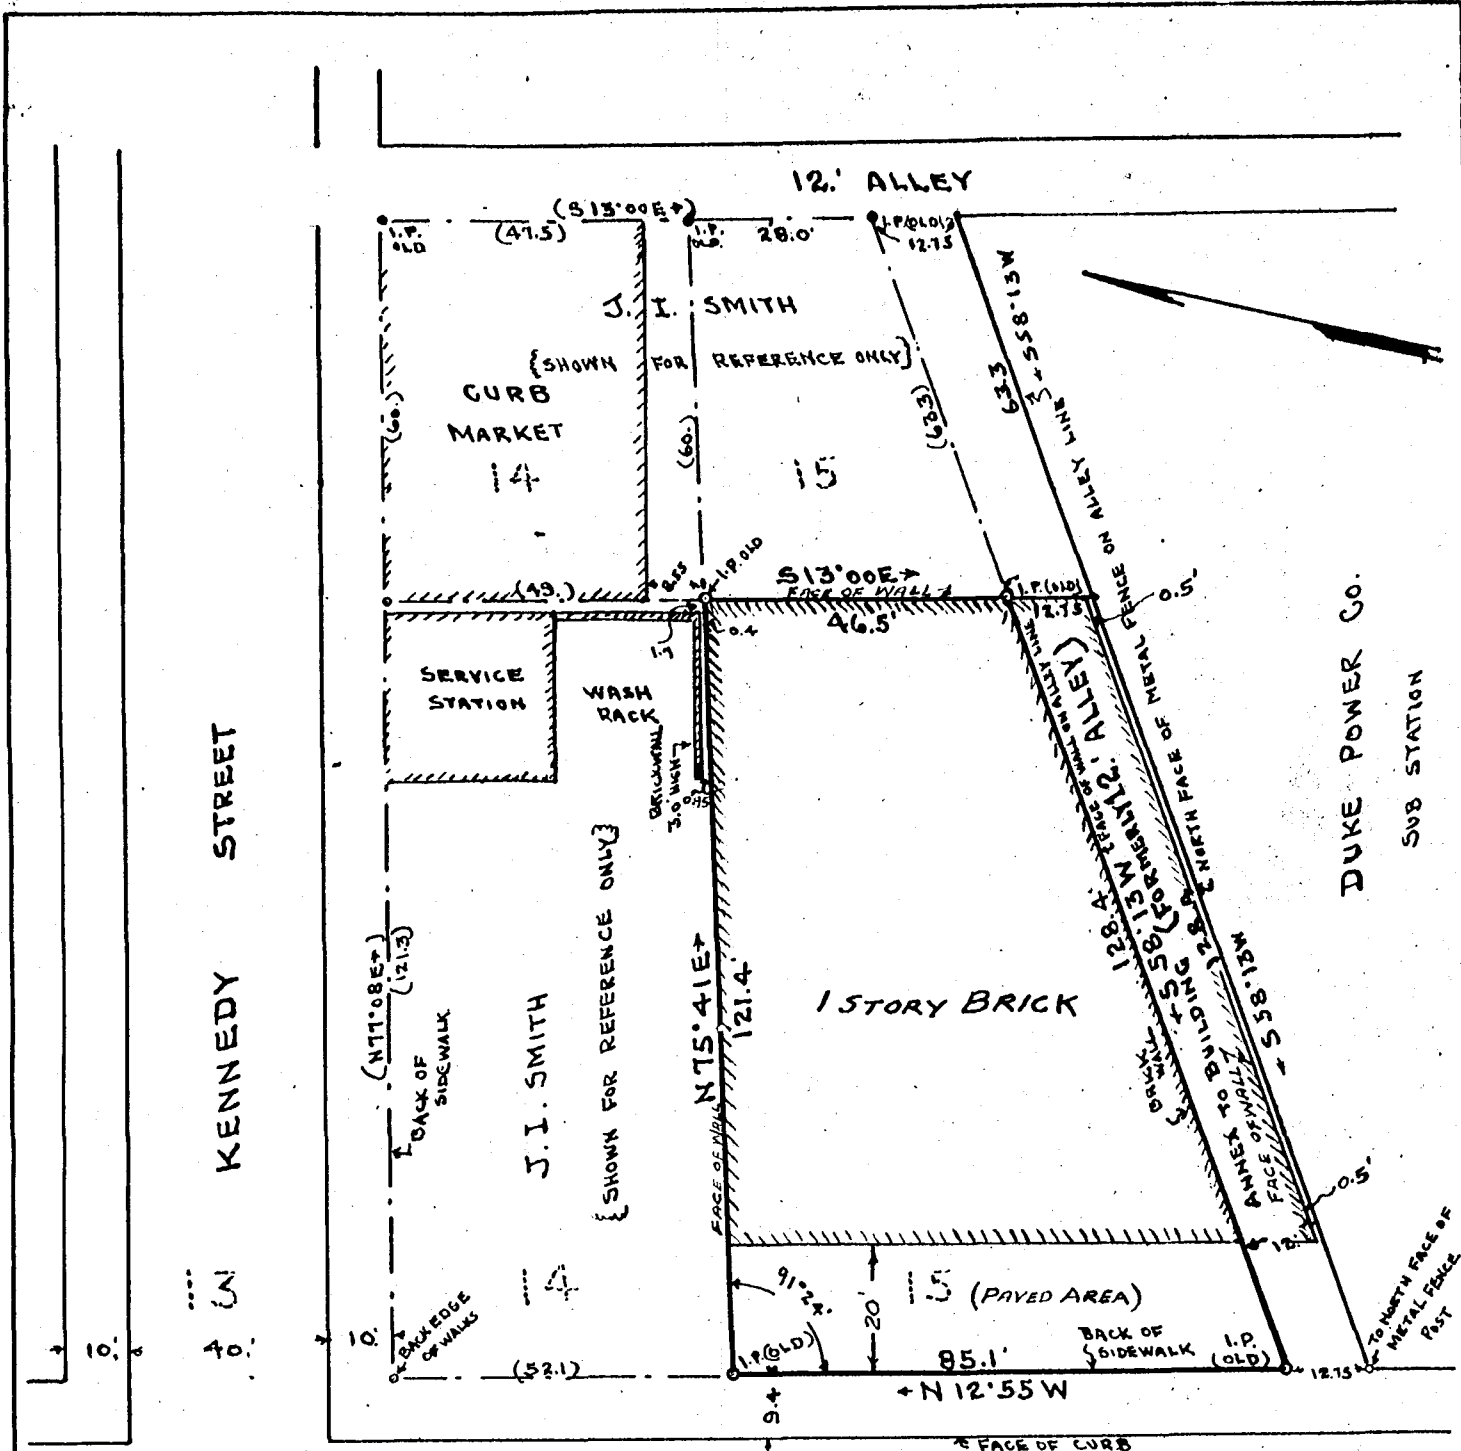

SOUTH LIBERTY STREET

PROPERTY OF
P. A. CAREY SR.

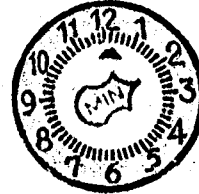

CITY OF SPARTANBURG S.C. NOV - 4 1948

SCALE: 1" = 30'

~~MARCH 18, 1944~~
REVISED NOV. 2, 1948.

GOOCH & TAYLOR

REF: PPP-385; 4K-188, 189; 8K-487, SURVEYORS SPARTANBURG S.C.
9B-358; Mtg. Bk. 168, P. 220; JUDGE ROLL 24, 845

BEING THE WESTERN PORTION OF LOT #15, SUB PLAT OF C.W. & H.H. THOMPSON, P. BK. 2, P. 70.
I HEREBY CERTIFY THAT ON NOV. 2, 1948 WE RE-SURVEYED THE ABOVE LOT AND THE LINES ARE AS SHOWN. THE BUILDINGS OR WALLS DO NOT ENCROACH ON ADJOINING PROPERTY, AND THE BUILDINGS OR WALLS ON ADJACENT PROPERTY DO NOT ENCROACH ON THIS.

GOOCH & TAYLOR - SURVEYORS - BY: Joseph D. Taylor

3-9
3-12A.

J-212