


356

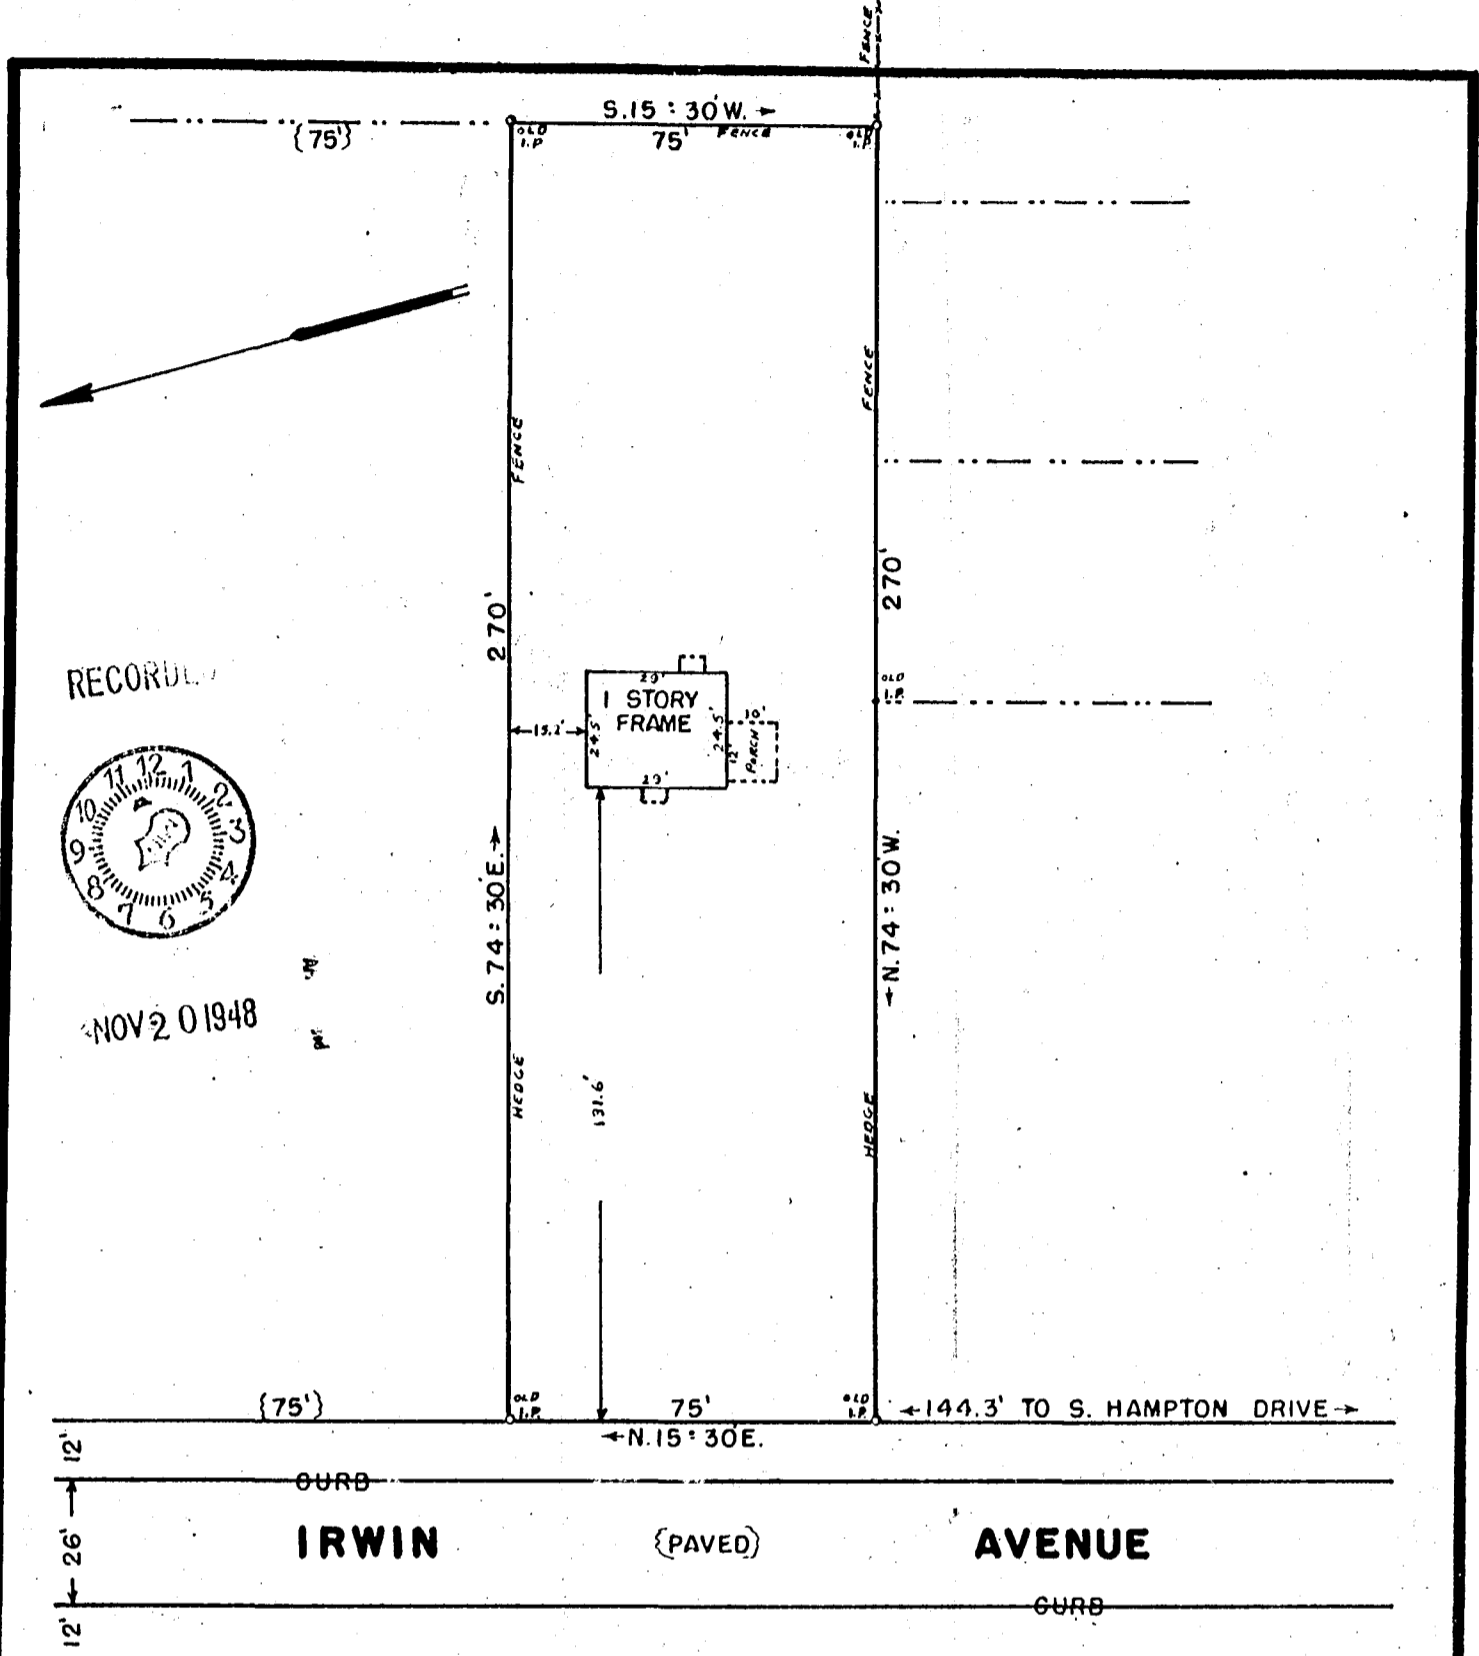

RECORDED

NOV 20 1948

PROPERTY OF  
**LOUISE J. & HOBERT W. HAMMOND**  
 CITY OF SPARTANBURG, S.C.  
 SCALE 1" = 40'      NOV. 18, 1948

DEED REF: 13,0-134 II,U-588

DATE NOV. 18, 1948

THIS IS TO CERTIFY THAT ON THE ABOVE DATE WE SURVEYED THE PROPERTY HEREON AND THE LINES ARE AS SHOWN. THAT THE BUILDINGS OR WALLS DO NOT ENCROACH ON ADJOINING PROPERTY AND THAT THE BUILDINGS OR WALLS ON ADJACENT PROPERTY DO NOT ENCROACH ON THIS.

GOOCH & TAYLOR  
 SURVEYORS  
 SPARTANBURG, S. C.

SIGNED W. H. Phillips