
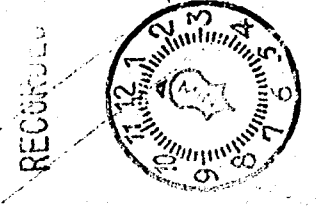


491

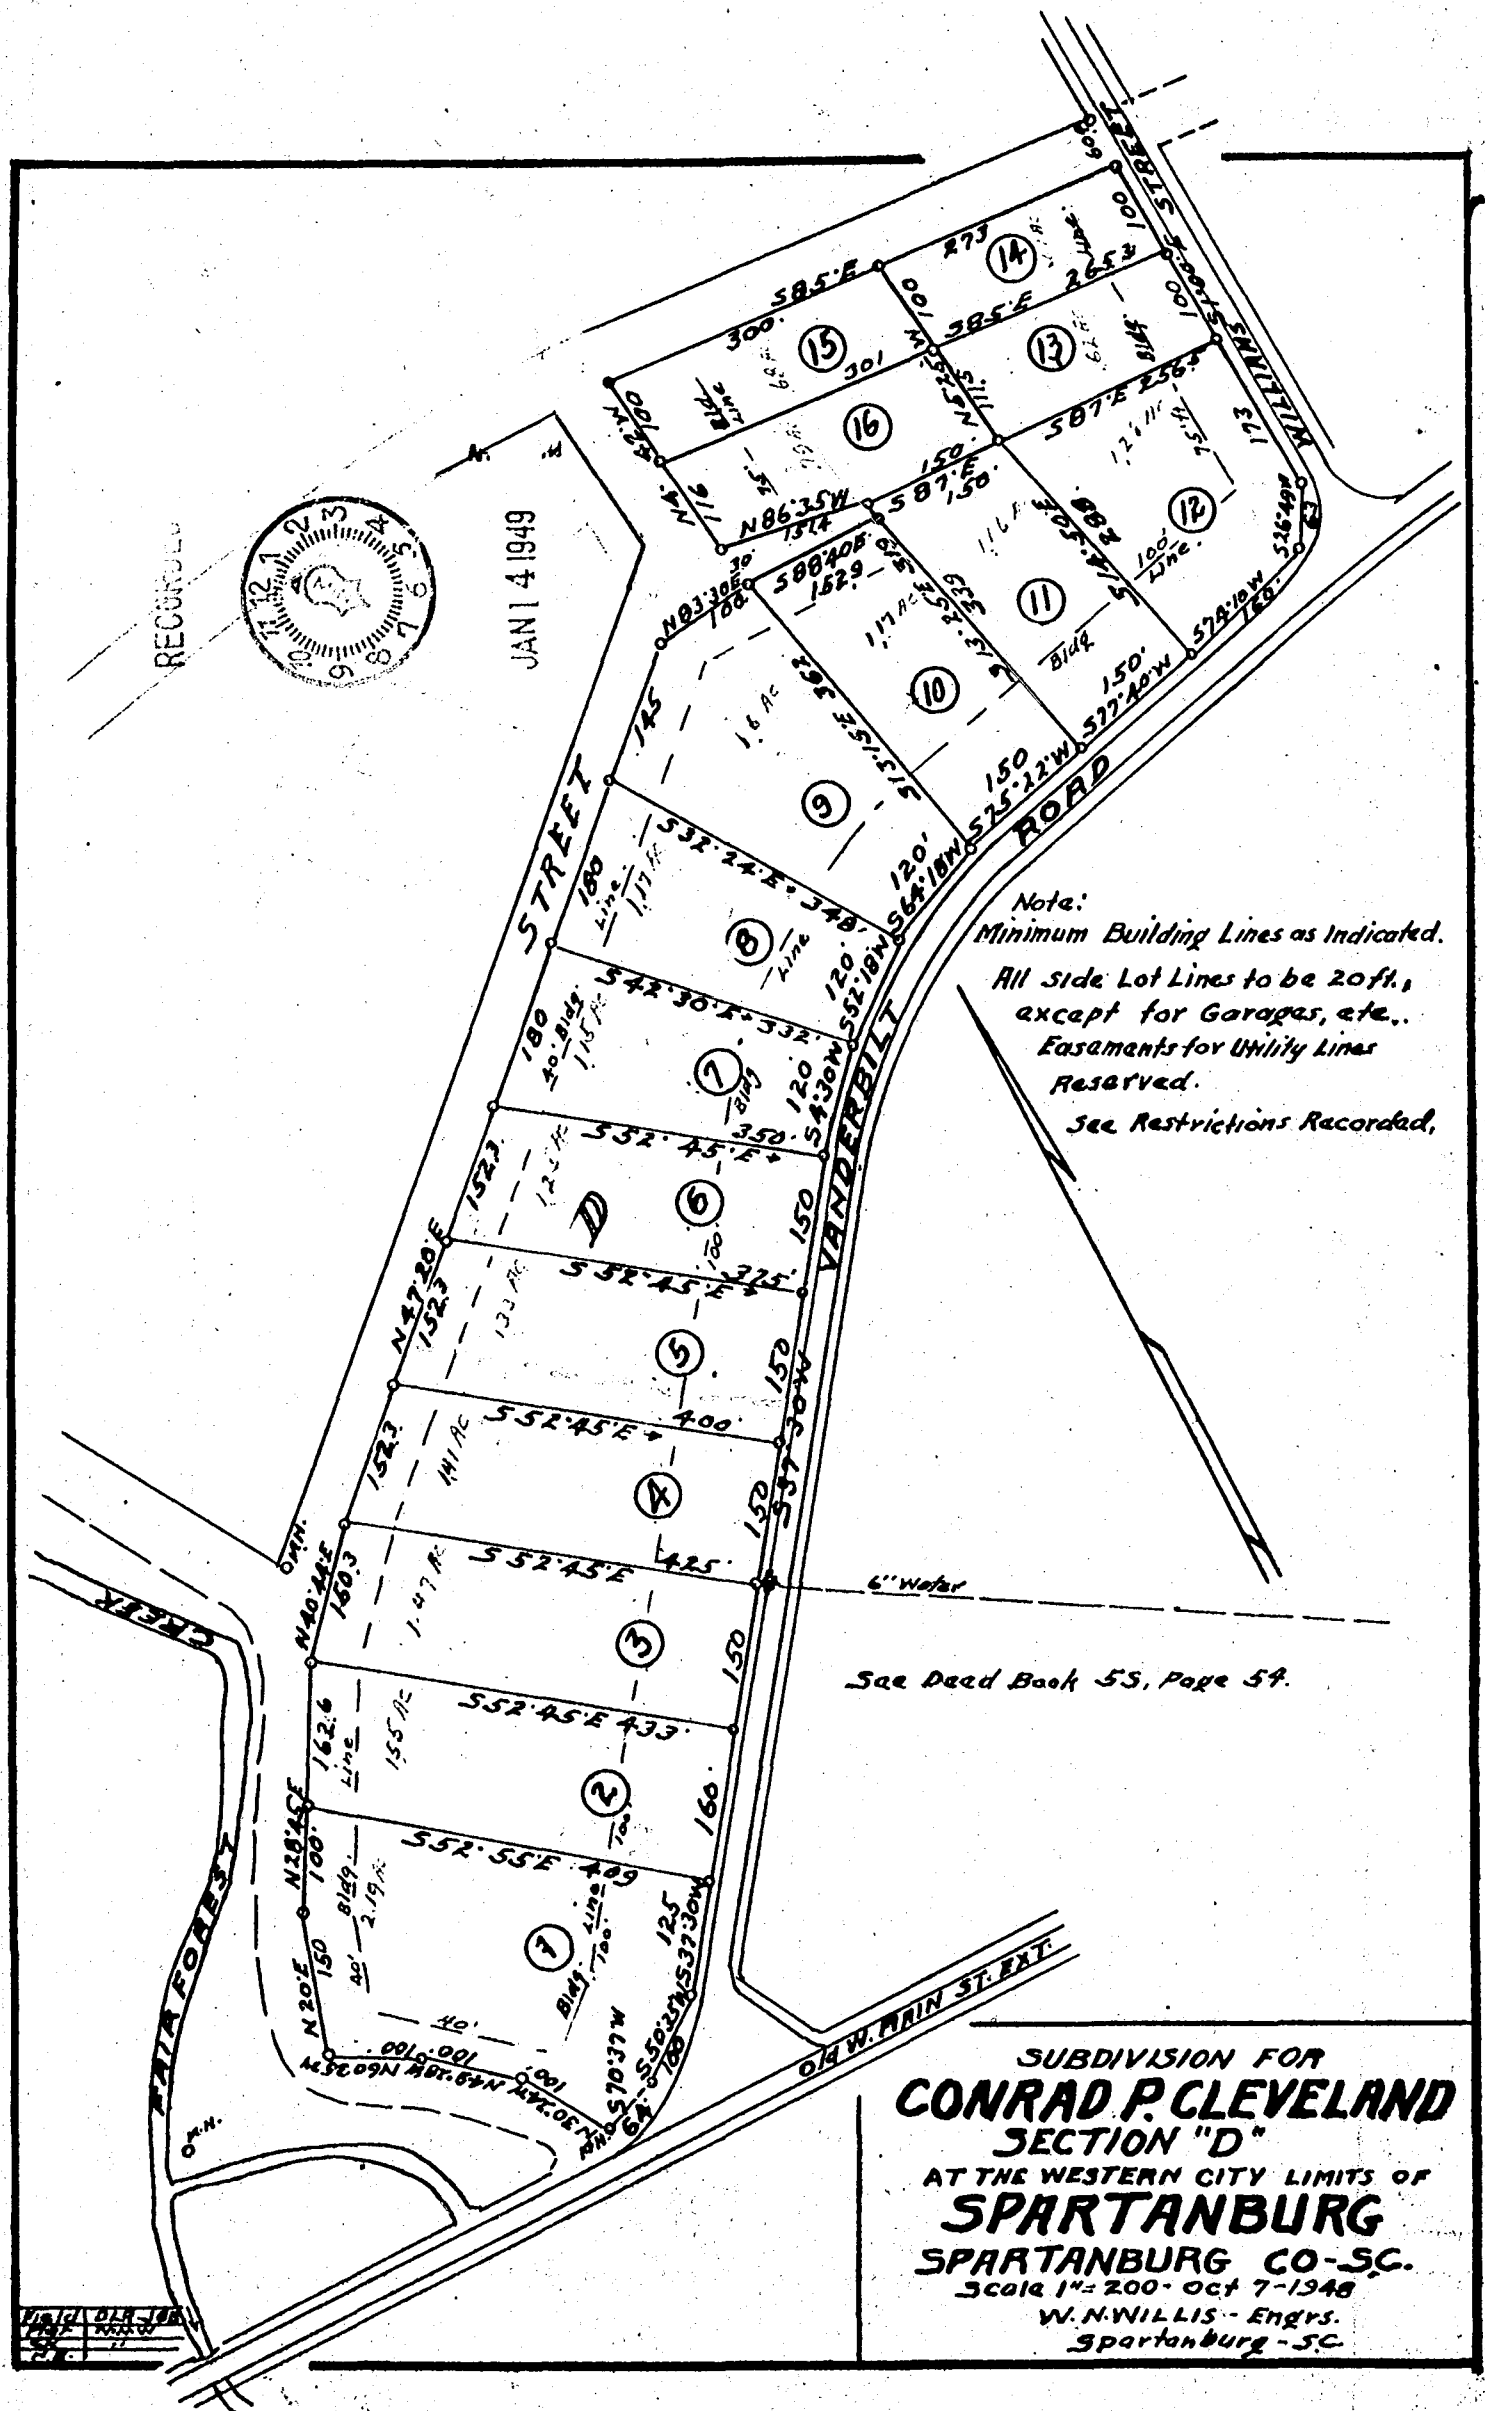

JAN 4 1949

Note:
 Minimum Building Lines as Indicated.
 All Side Lot Lines to be 20ft.,
 except for Garages, etc.,
 Easements for Utility Lines
 Reserved.
 See Restrictions Recorded,

See Deed Book 55, Page 59.

SUBDIVISION FOR
CONRAD P. CLEVELAND
 SECTION "D"
 AT THE WESTERN CITY LIMITS OF
SPARTANBURG
 SPARTANBURG CO.-SC.
 Scale 1"=200' OCT 7-1948
 W. N. WILLIS - ENGRS.
 Spartanburg - SC.

