


119

EX PARTE
R. A. BROCK

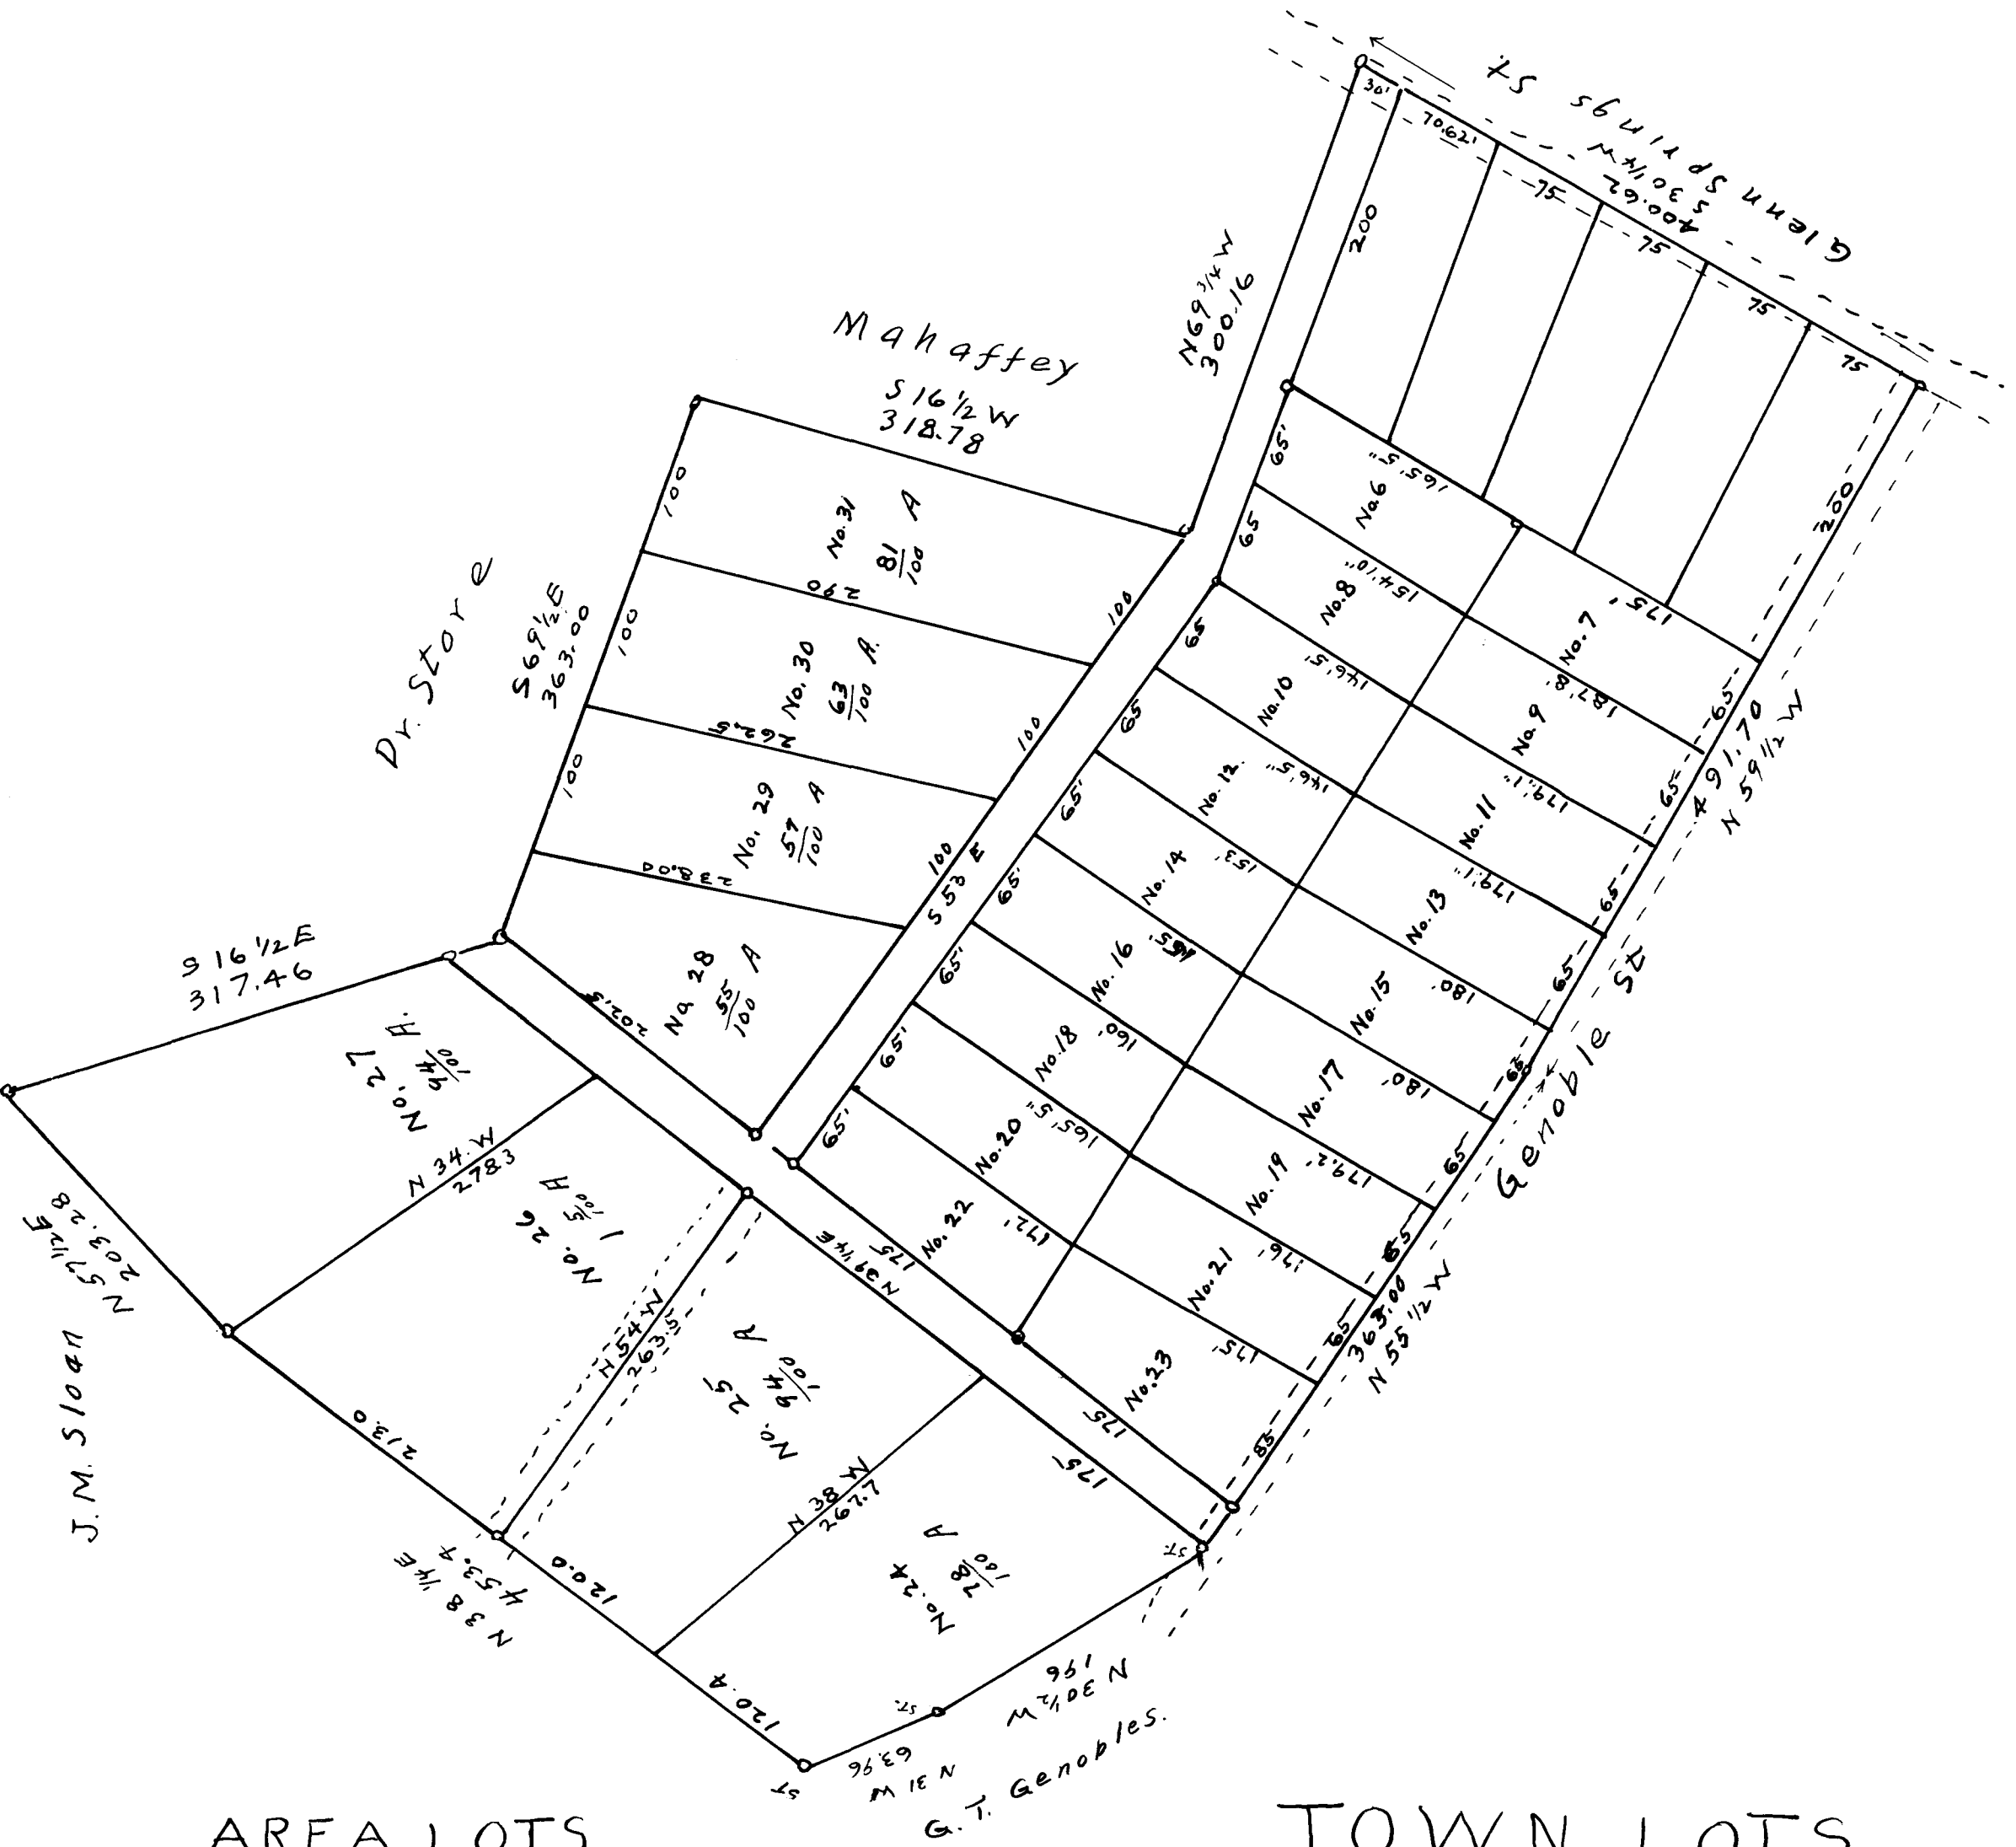

AREA LOTS

- No's 1, 2, 3, 4, 5 [14520 sq. ft. each]
- No. 6, 9984, No. 7-11, 440 No. 8-
- 9600 No. 9-11792 No. 10-9256
- No. 11-11462, 12012-9569, No. 13
- 12019, No. 14 9989, No 15-11970, No. 16, 10958
- No. 17-11953, No. 18 14498 No. 19-11810, No. 20, 10884
- No. 21-11670, No 22-10939, No. 23-13932

TOWN LOTS

Town of Pacolet
 Surveyed Nov. 10 1919
 for R.A. BROCK

By W. J. Wells

Scale 1 inch = 100 ft.

Registered, Certified & Examined May 11, 1920