

43

143

EX Parte
A. F. McDOWELL ESTATE

A SUBDIVISION OF THE

A. F. McDOWELL EST.

IN THE CITY OF

SPARTANBURG

SPARTANBURG COUNTY, S.C.


INTERSTATE-LAND-AUCTION-CO.

SELLING AGENTS

SCALE 1"=50'

JUNE 1923

W.N. WILLIS, C.E.
SPARTANBURG, S.C.

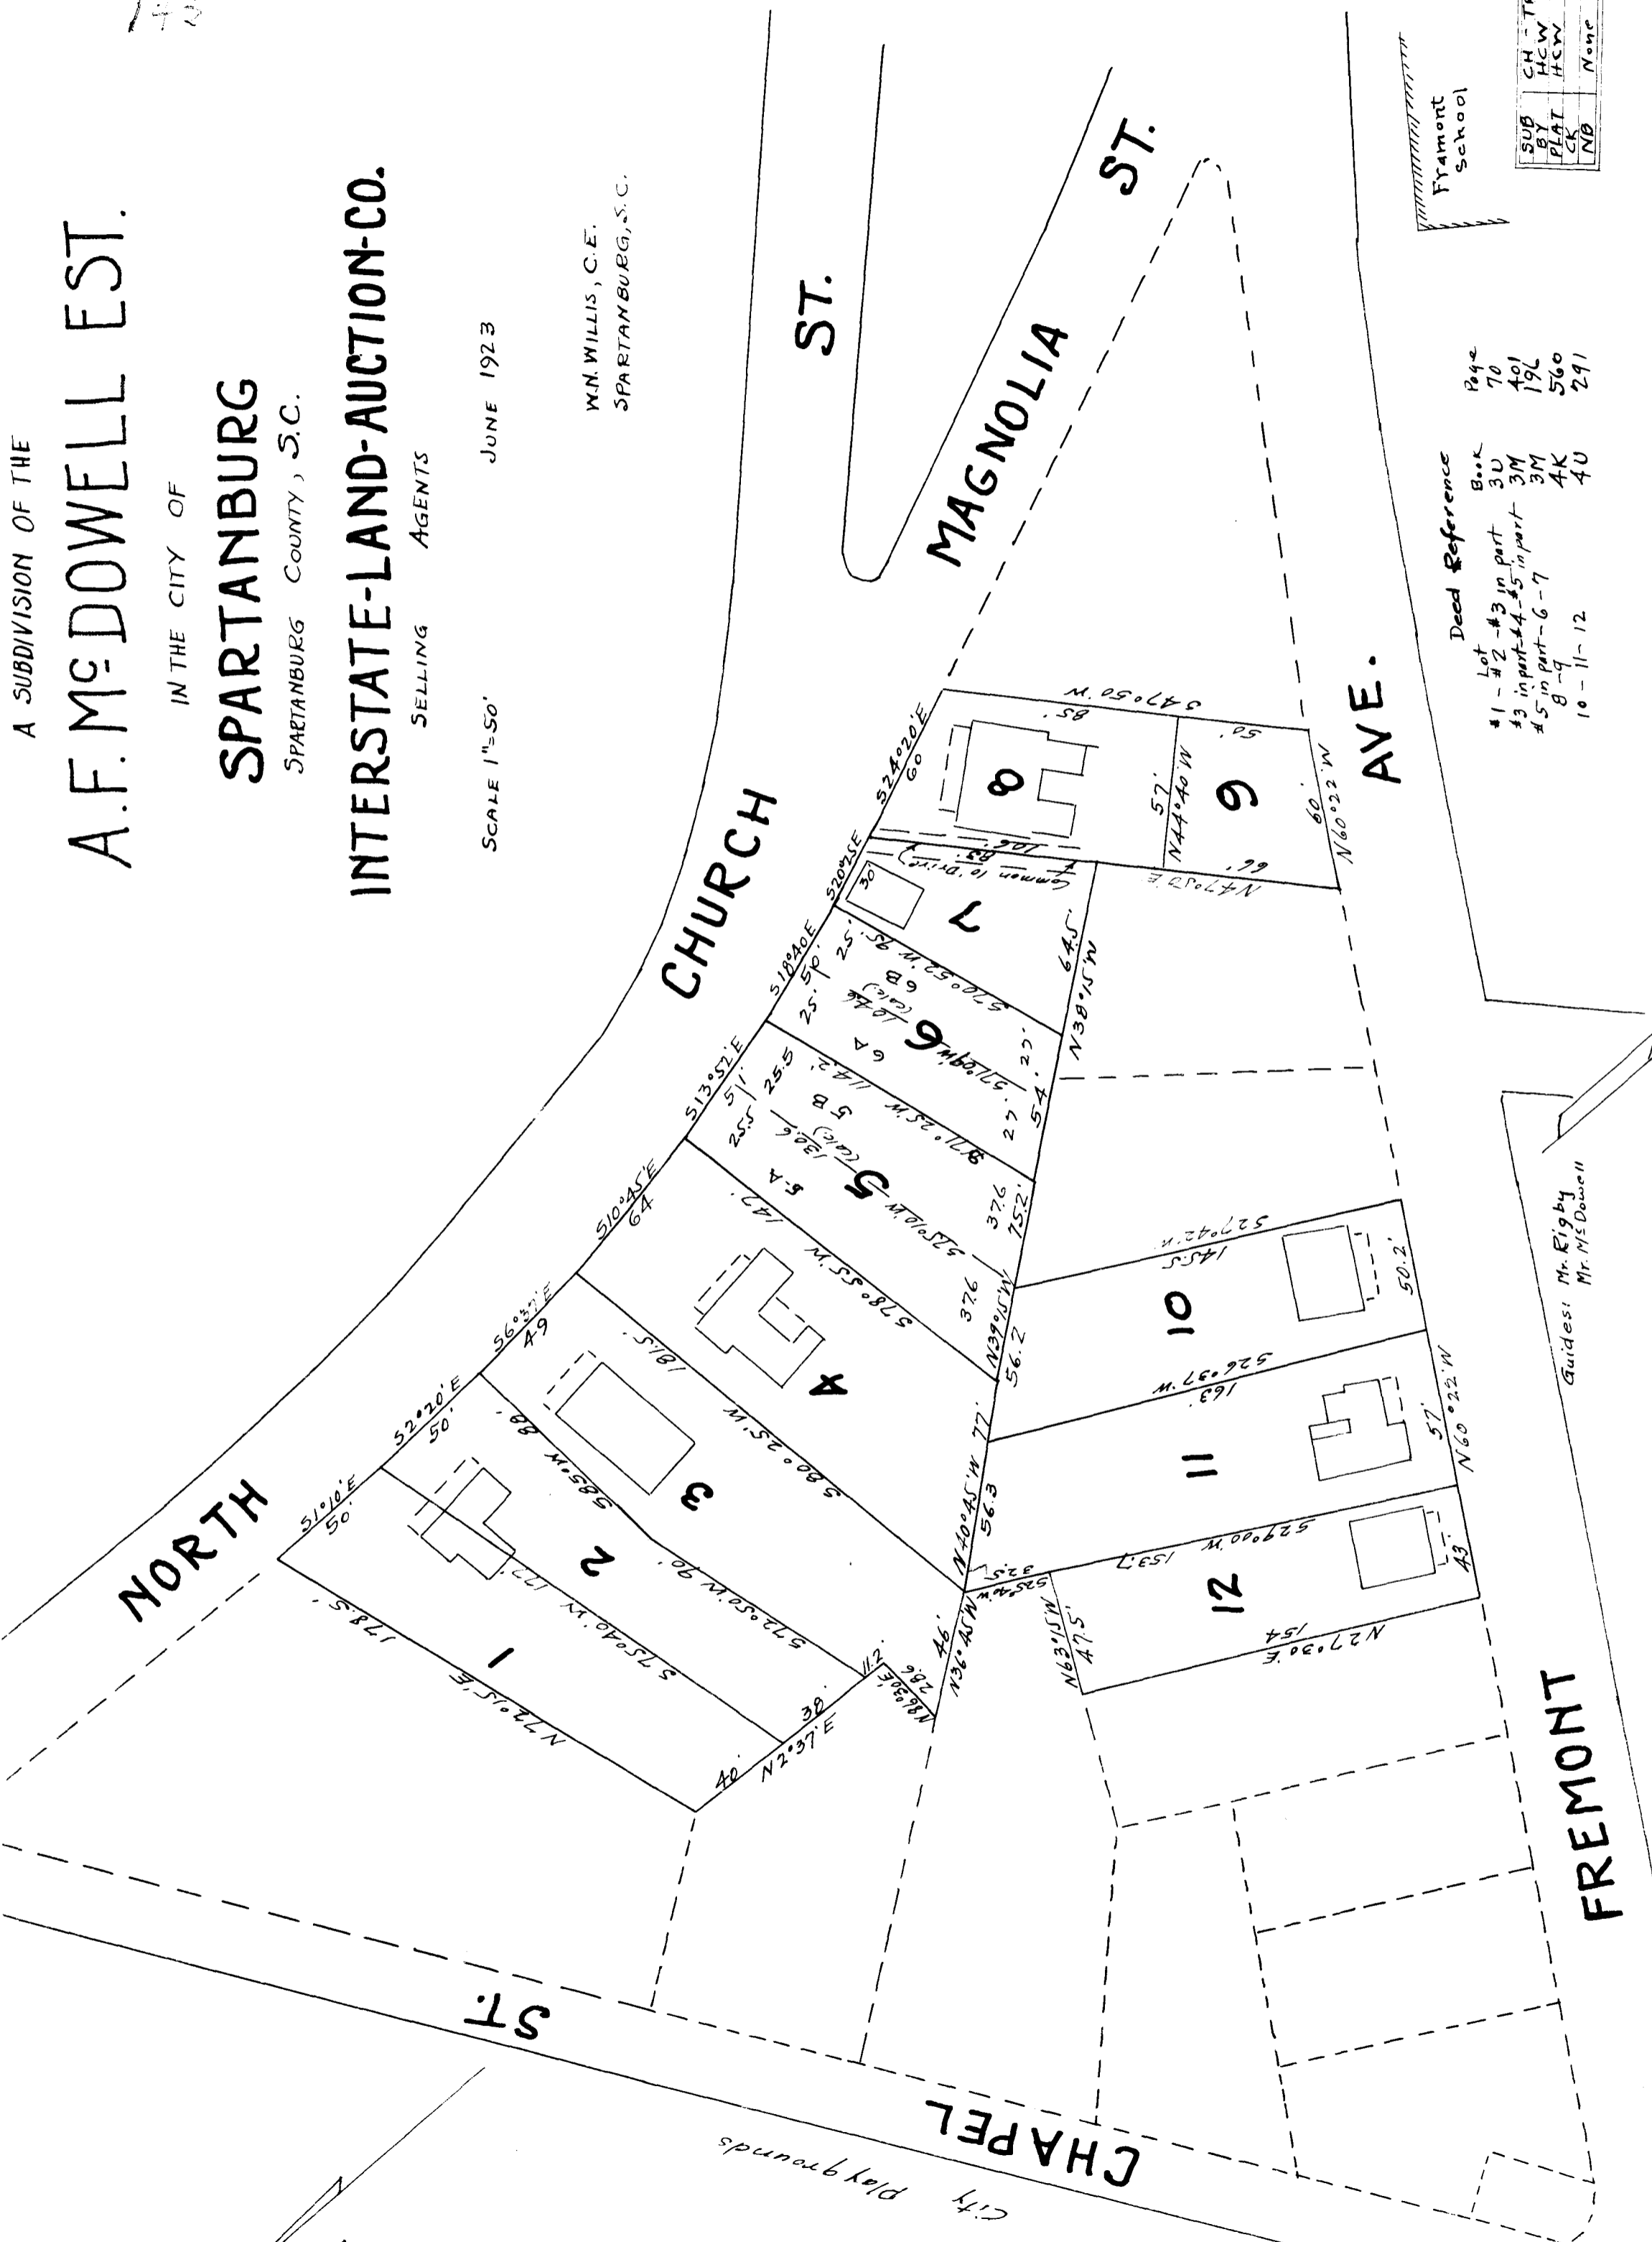

Fremont School

SUB	CH - TR.
BY	HCW
PLAT	HCW
CK	HCW
NB	None

Lot	Book	Page
#1 - #2 - #3 in part	3M	70
#3 in part - #4 - #5 in part	3M	196
#5 in part - 6 - 7	3M	560
8 - 9	4K	291
10 - 11 - 12	4U	

Guides: Mr. Rigby
Mr. McDowell

Registered, certified & Examined June 28-1923