
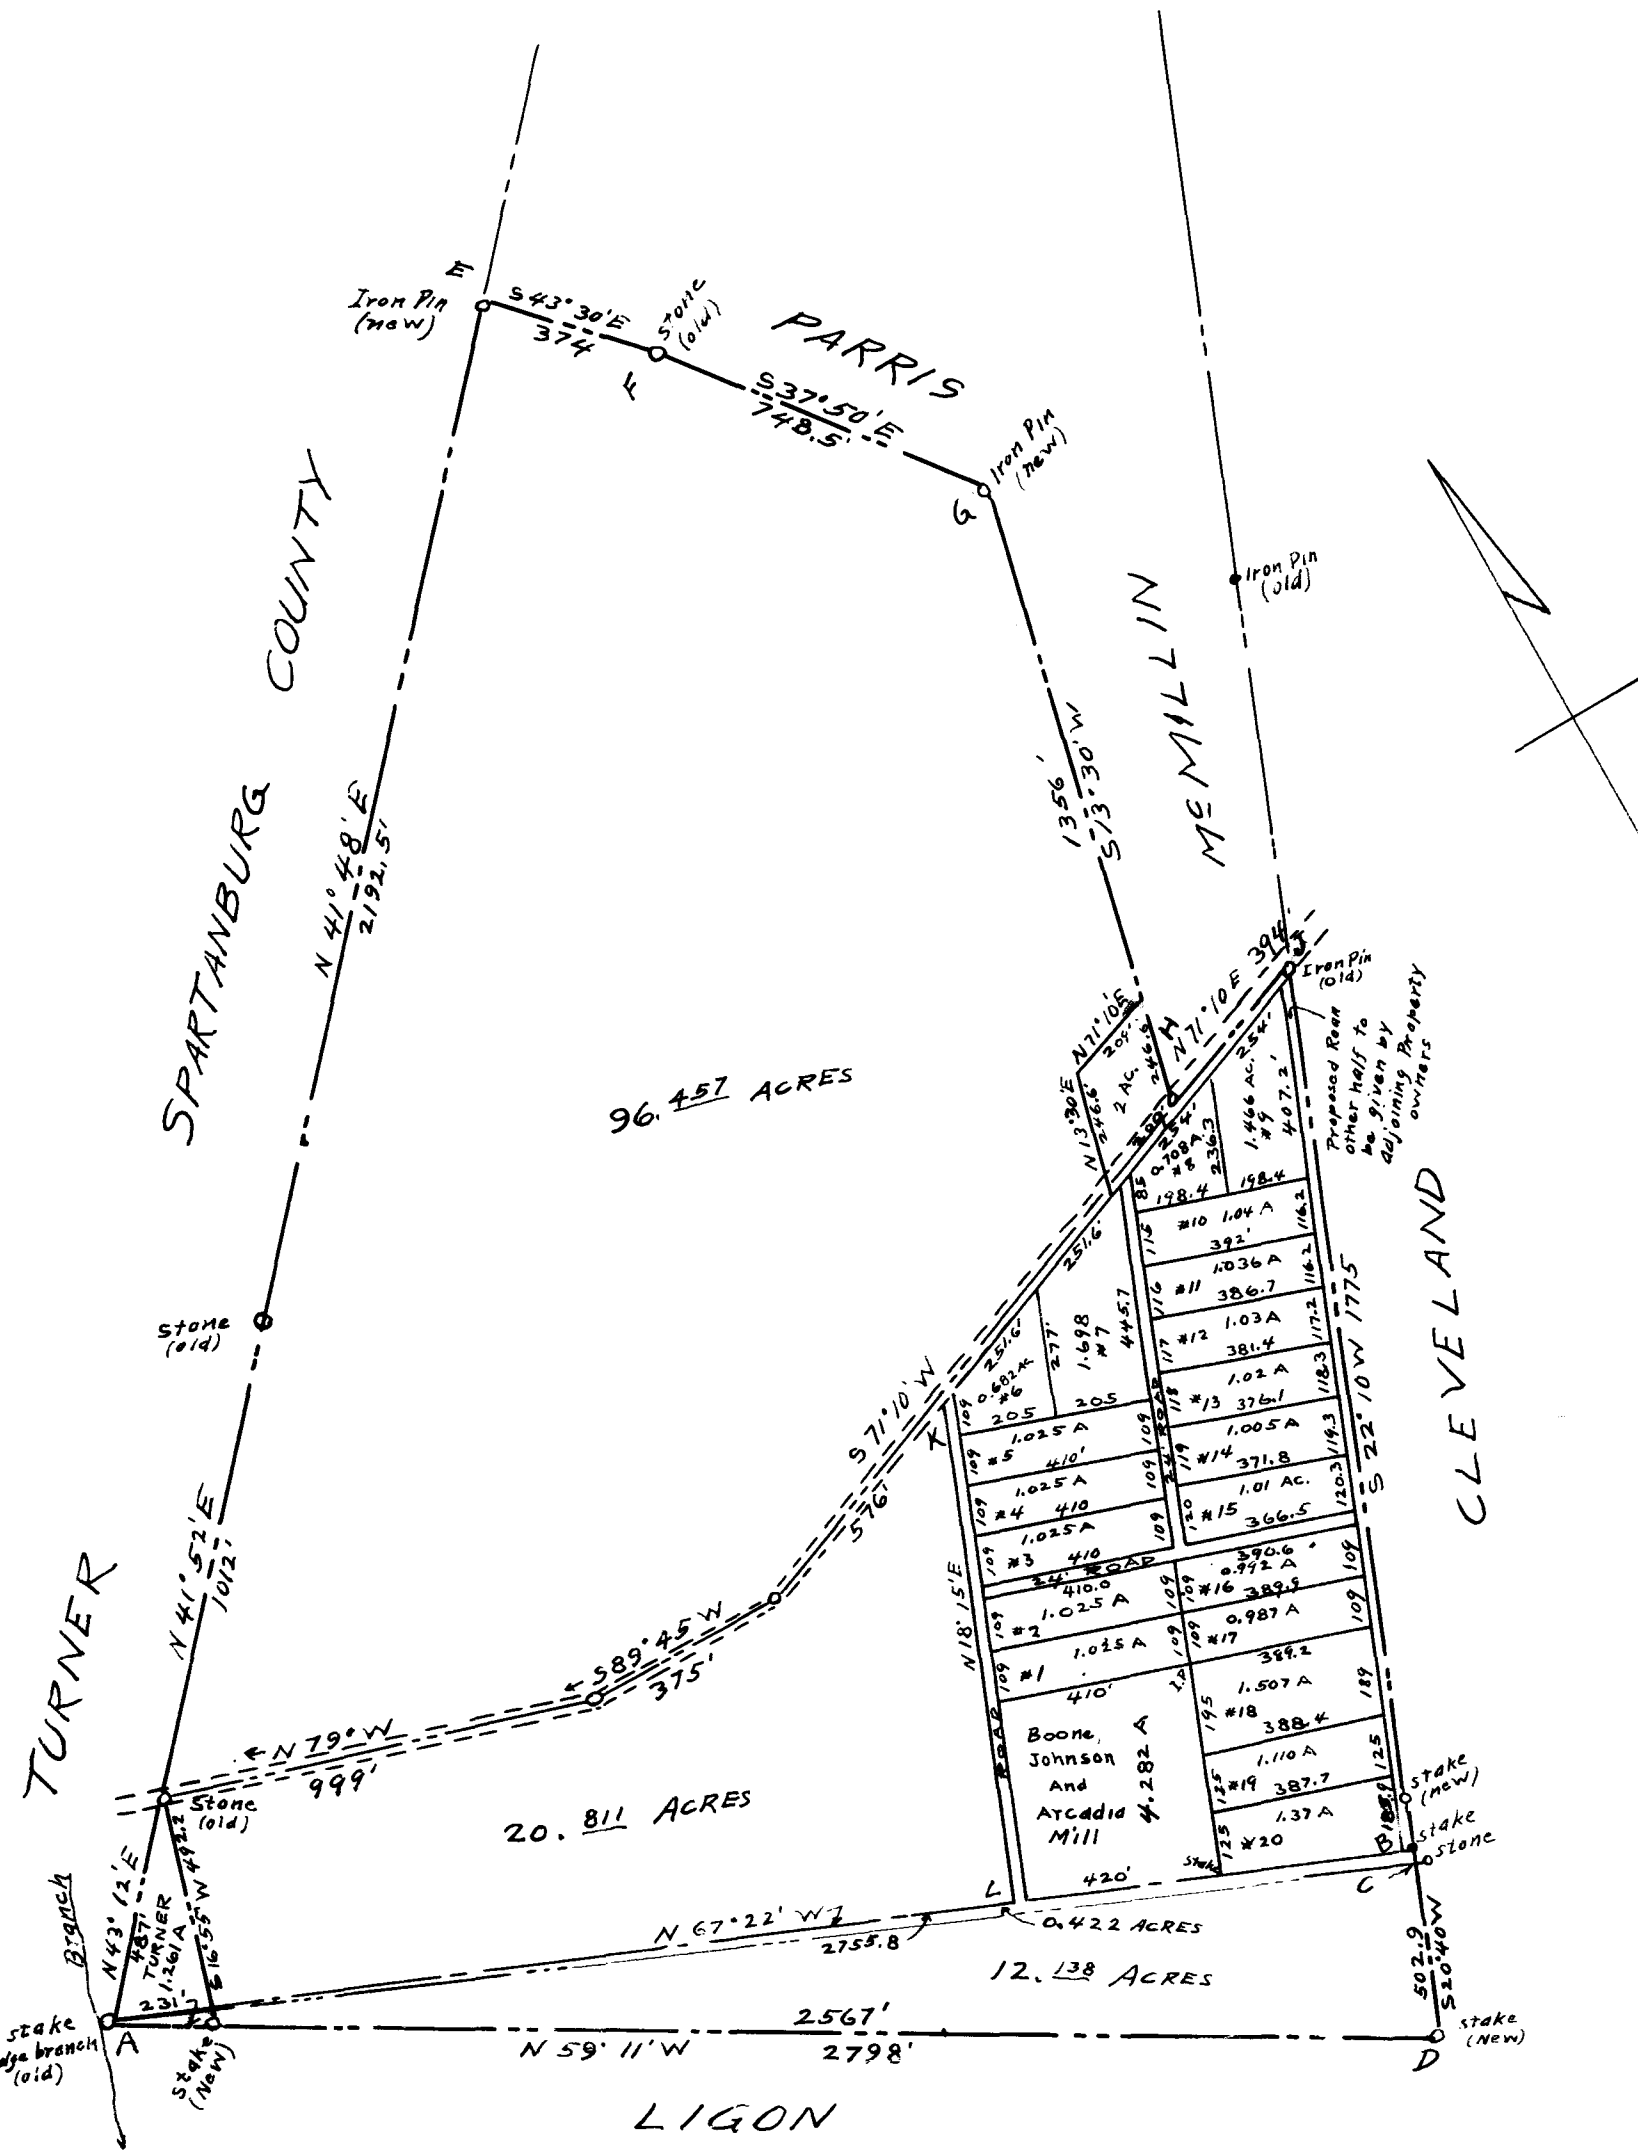


EX PARTE
T. B. MARTIN EST.

AREA IN POSSESSION OF ARCADIA MILLS BUT SHOWN ON OLD
PLAT AS BEING PART OF T. B. MARTIN PROPERTY
Scale 1" = 300'

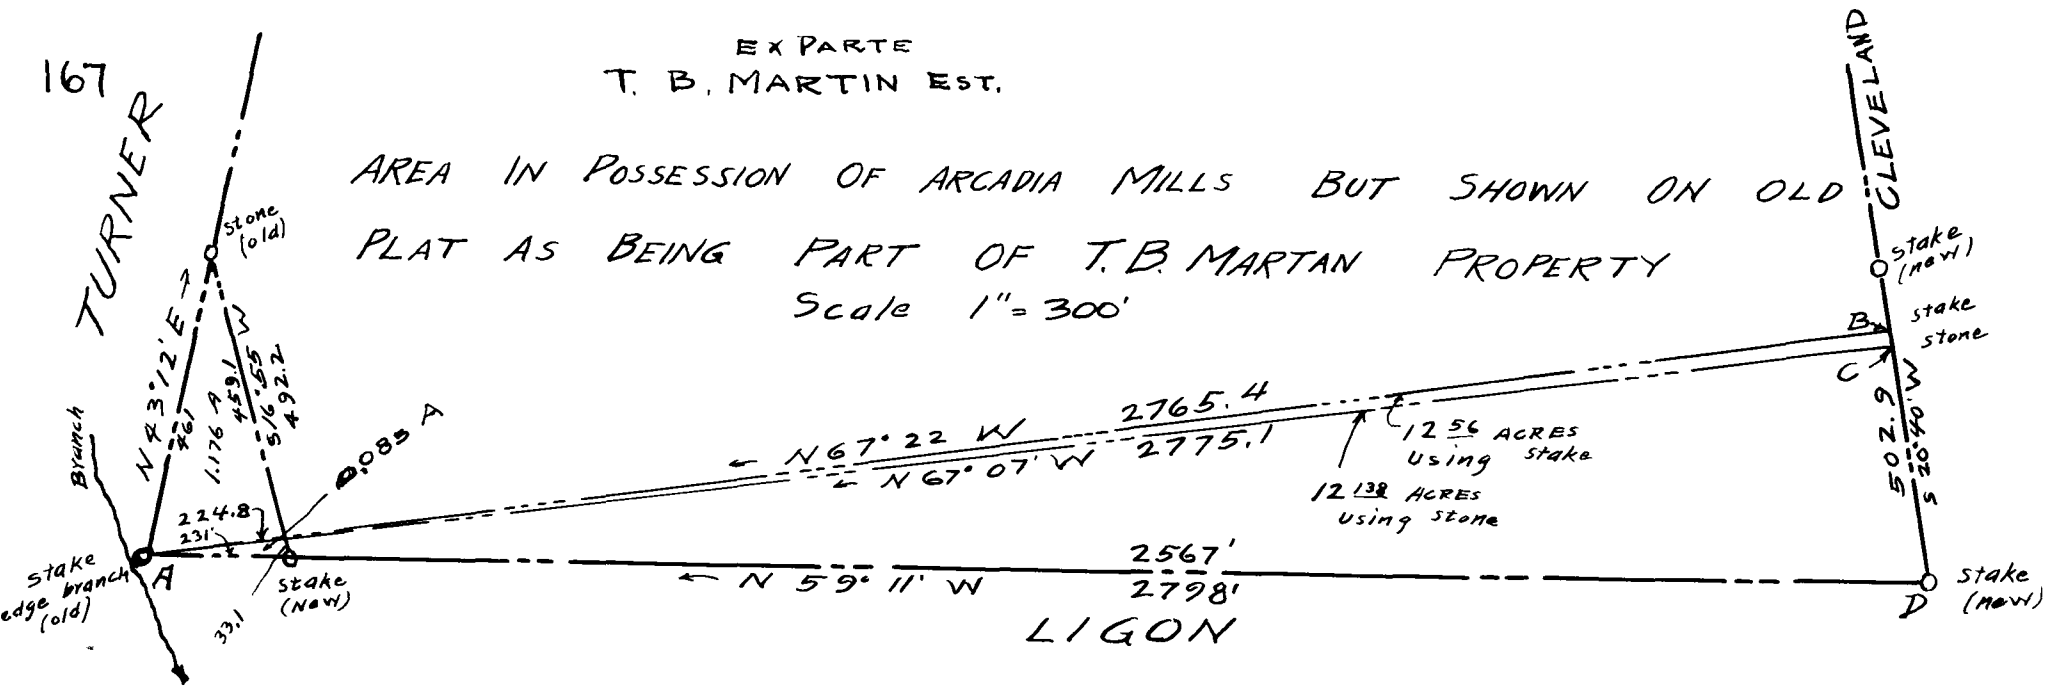

- AREA A-E-F-G-H-J-D-A = 159.779 ACRES
- AREA B-L-K-H-J-B = 23.497 ACRES
- AREA A-B-D = 12.56 ACRES
- AREA A-B-C = 0.422 ACRES

PROPERTY OF
T. B. MARTIN EST.
NEAR ARCADIA MILL
SPARTANBURG COUNTY, S.C.
SCALE - 1" = 400' NOV. 1923

Office of
HARWOOD BEEBE
Engineer

Registered, Certified & Examined Nov. 24-1923