



EX PARTE
DR. J. F. CLEVELAND
A.F. & J. Z. CLEVELAND, TRUSTEES

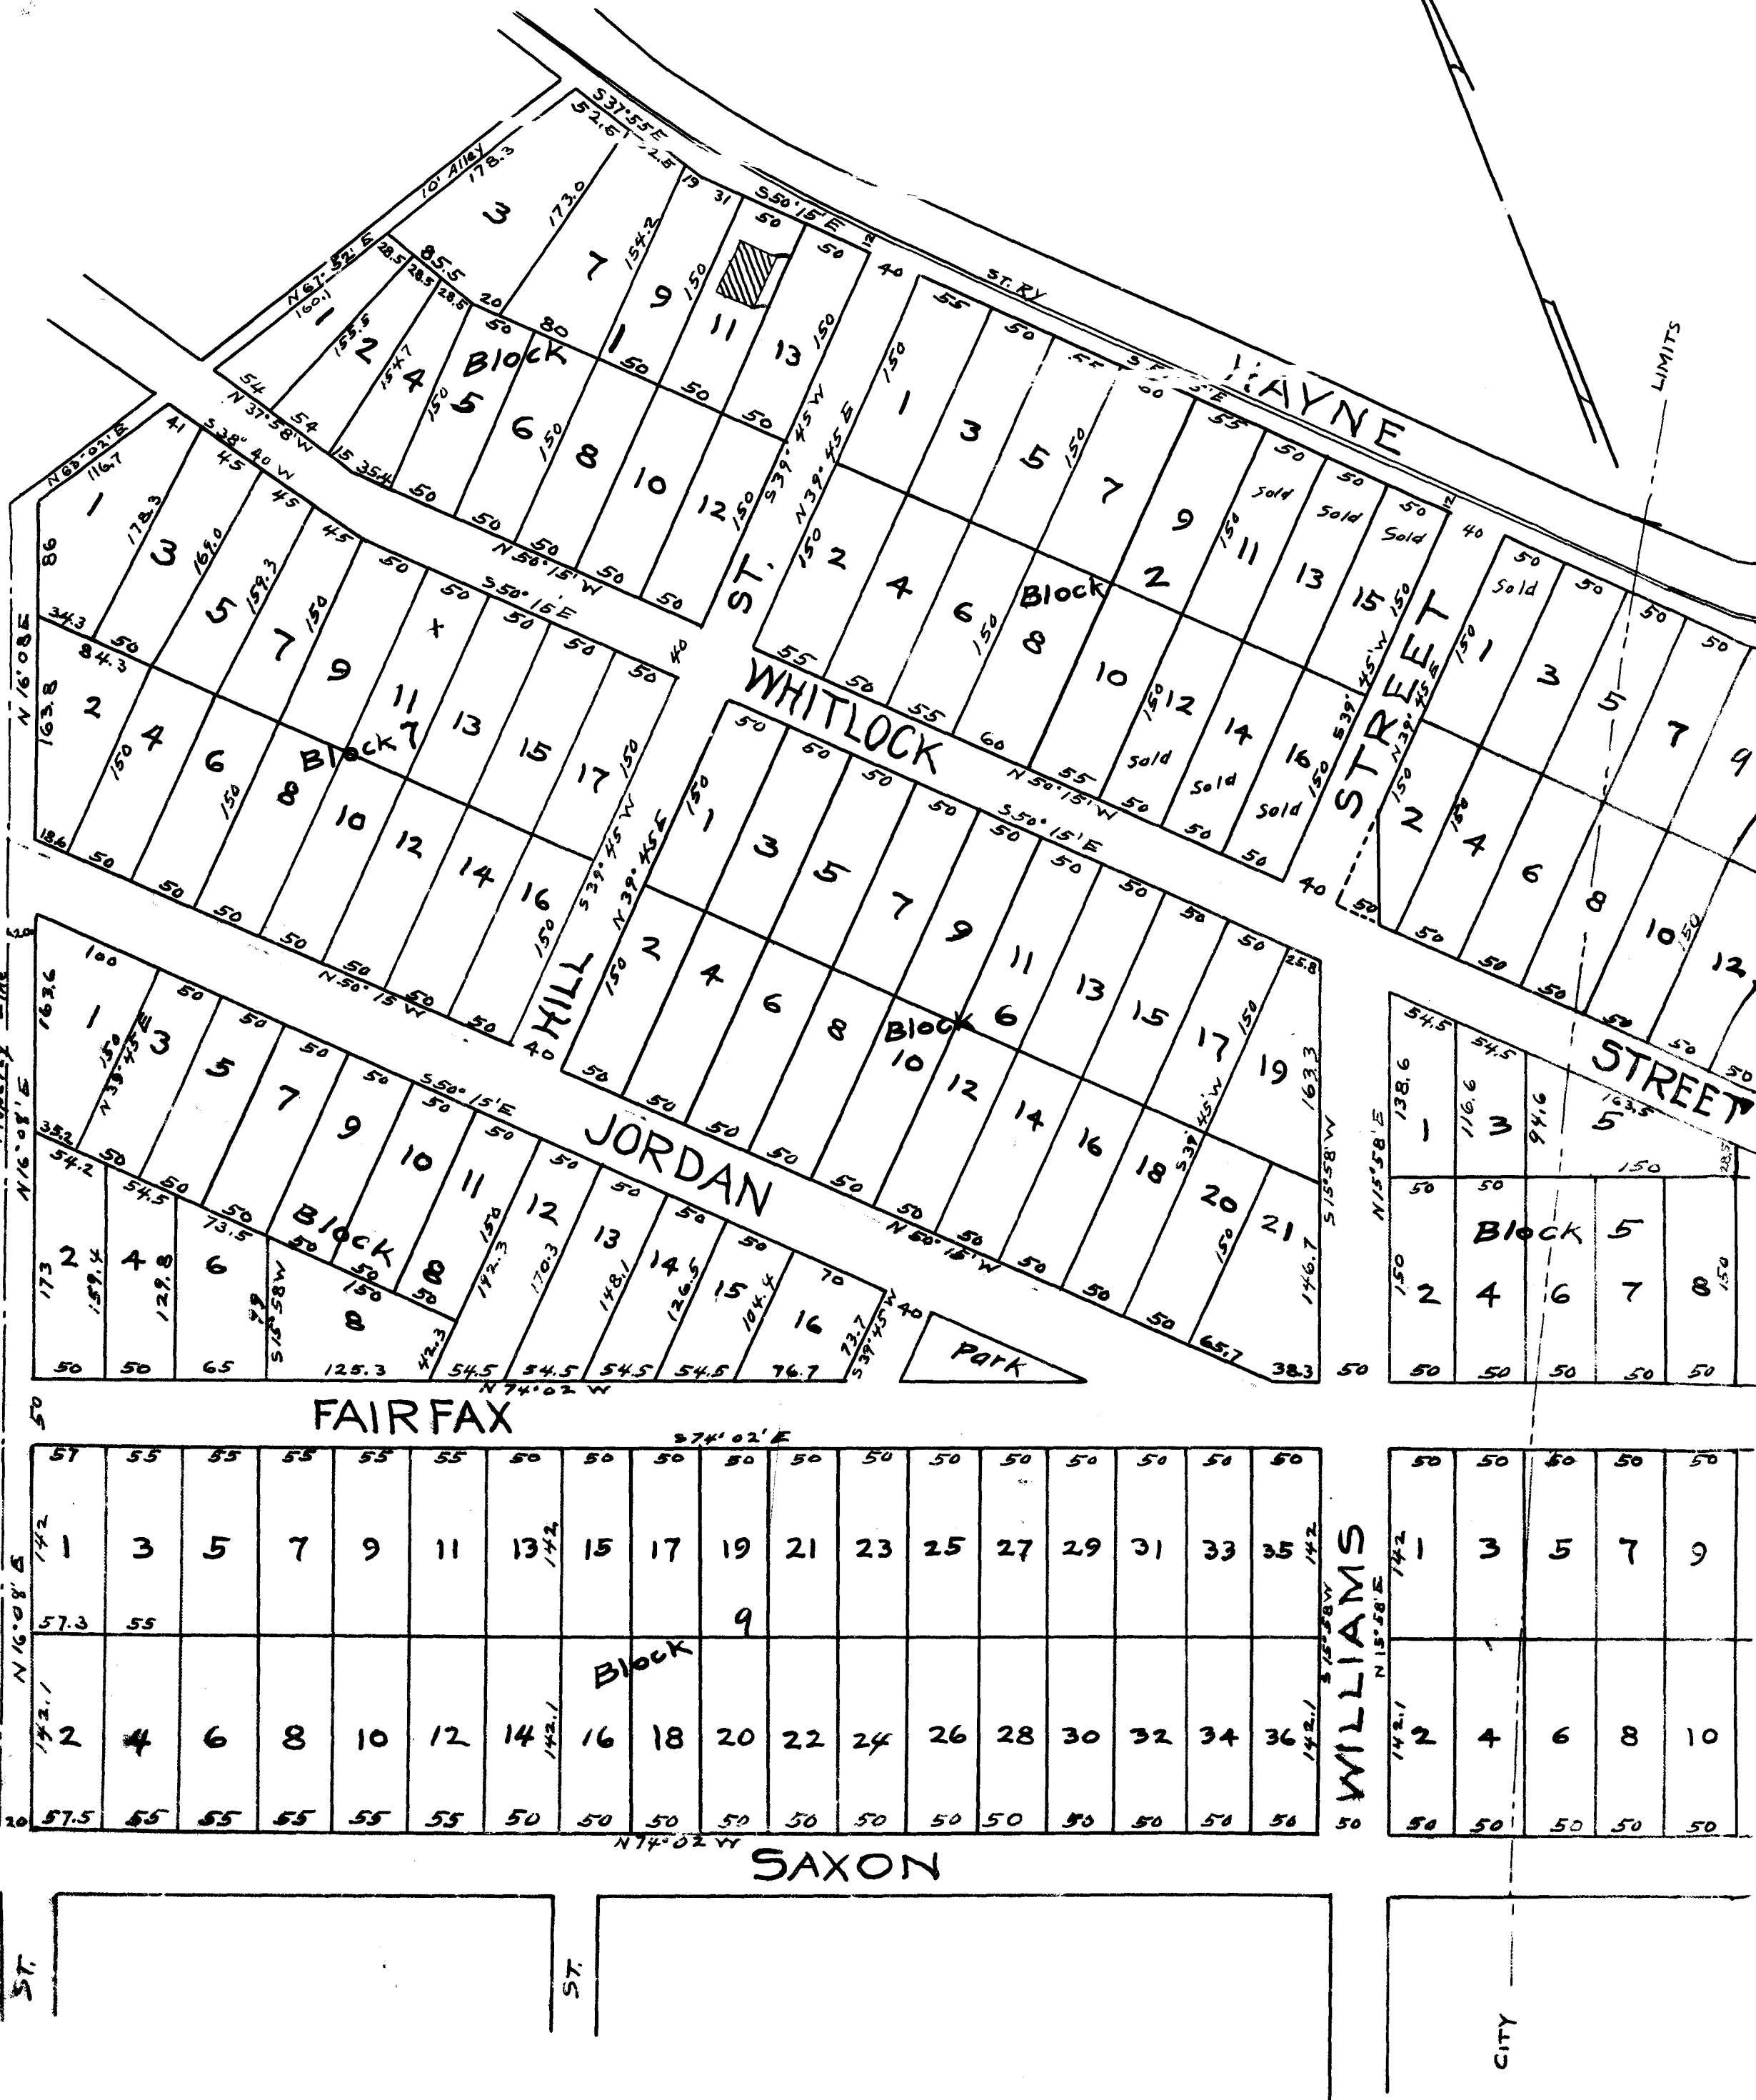

57	55	55	55	55	55	50	50	50	50	50	50	50	50	50	50	50	
1	3	5	7	9	11	13	15	17	19	21	23	25	27	29	31	33	35
57.3	55								9								
2	4	6	8	10	12	14	16	18	20	22	24	26	28	30	32	34	36
57.5	55	55	55	55	55	50	50	50	50	50	50	50	50	50	50	50	50

50	50	50	50	50
1	3	5	7	9
50	50	50	50	50
2	4	6	8	10
50	50	50	50	50

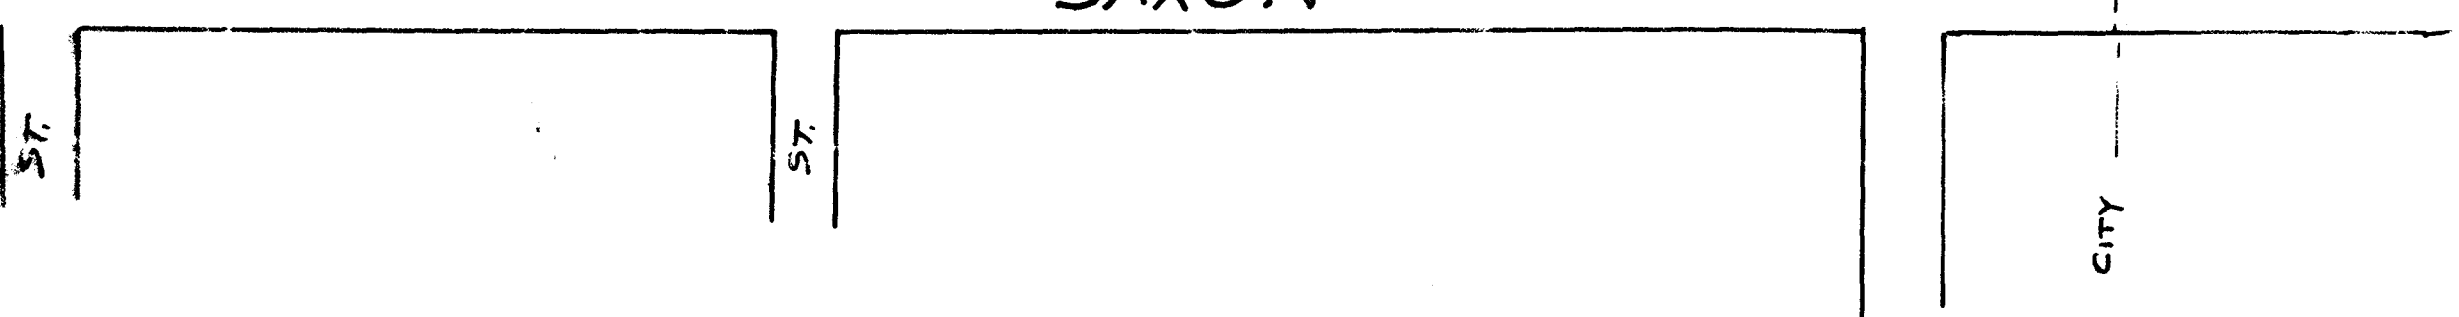

DR. J.F. CLEVELAND PROPERTY

AT THE LIMITS OF


SPARTANBURG

NEAR - SPARTANBURG CO. - SOUTH CAROLINA

Scale 1"=100'

APR. 1924

W.N. Willis - Engineers
Spartanburg S.C.

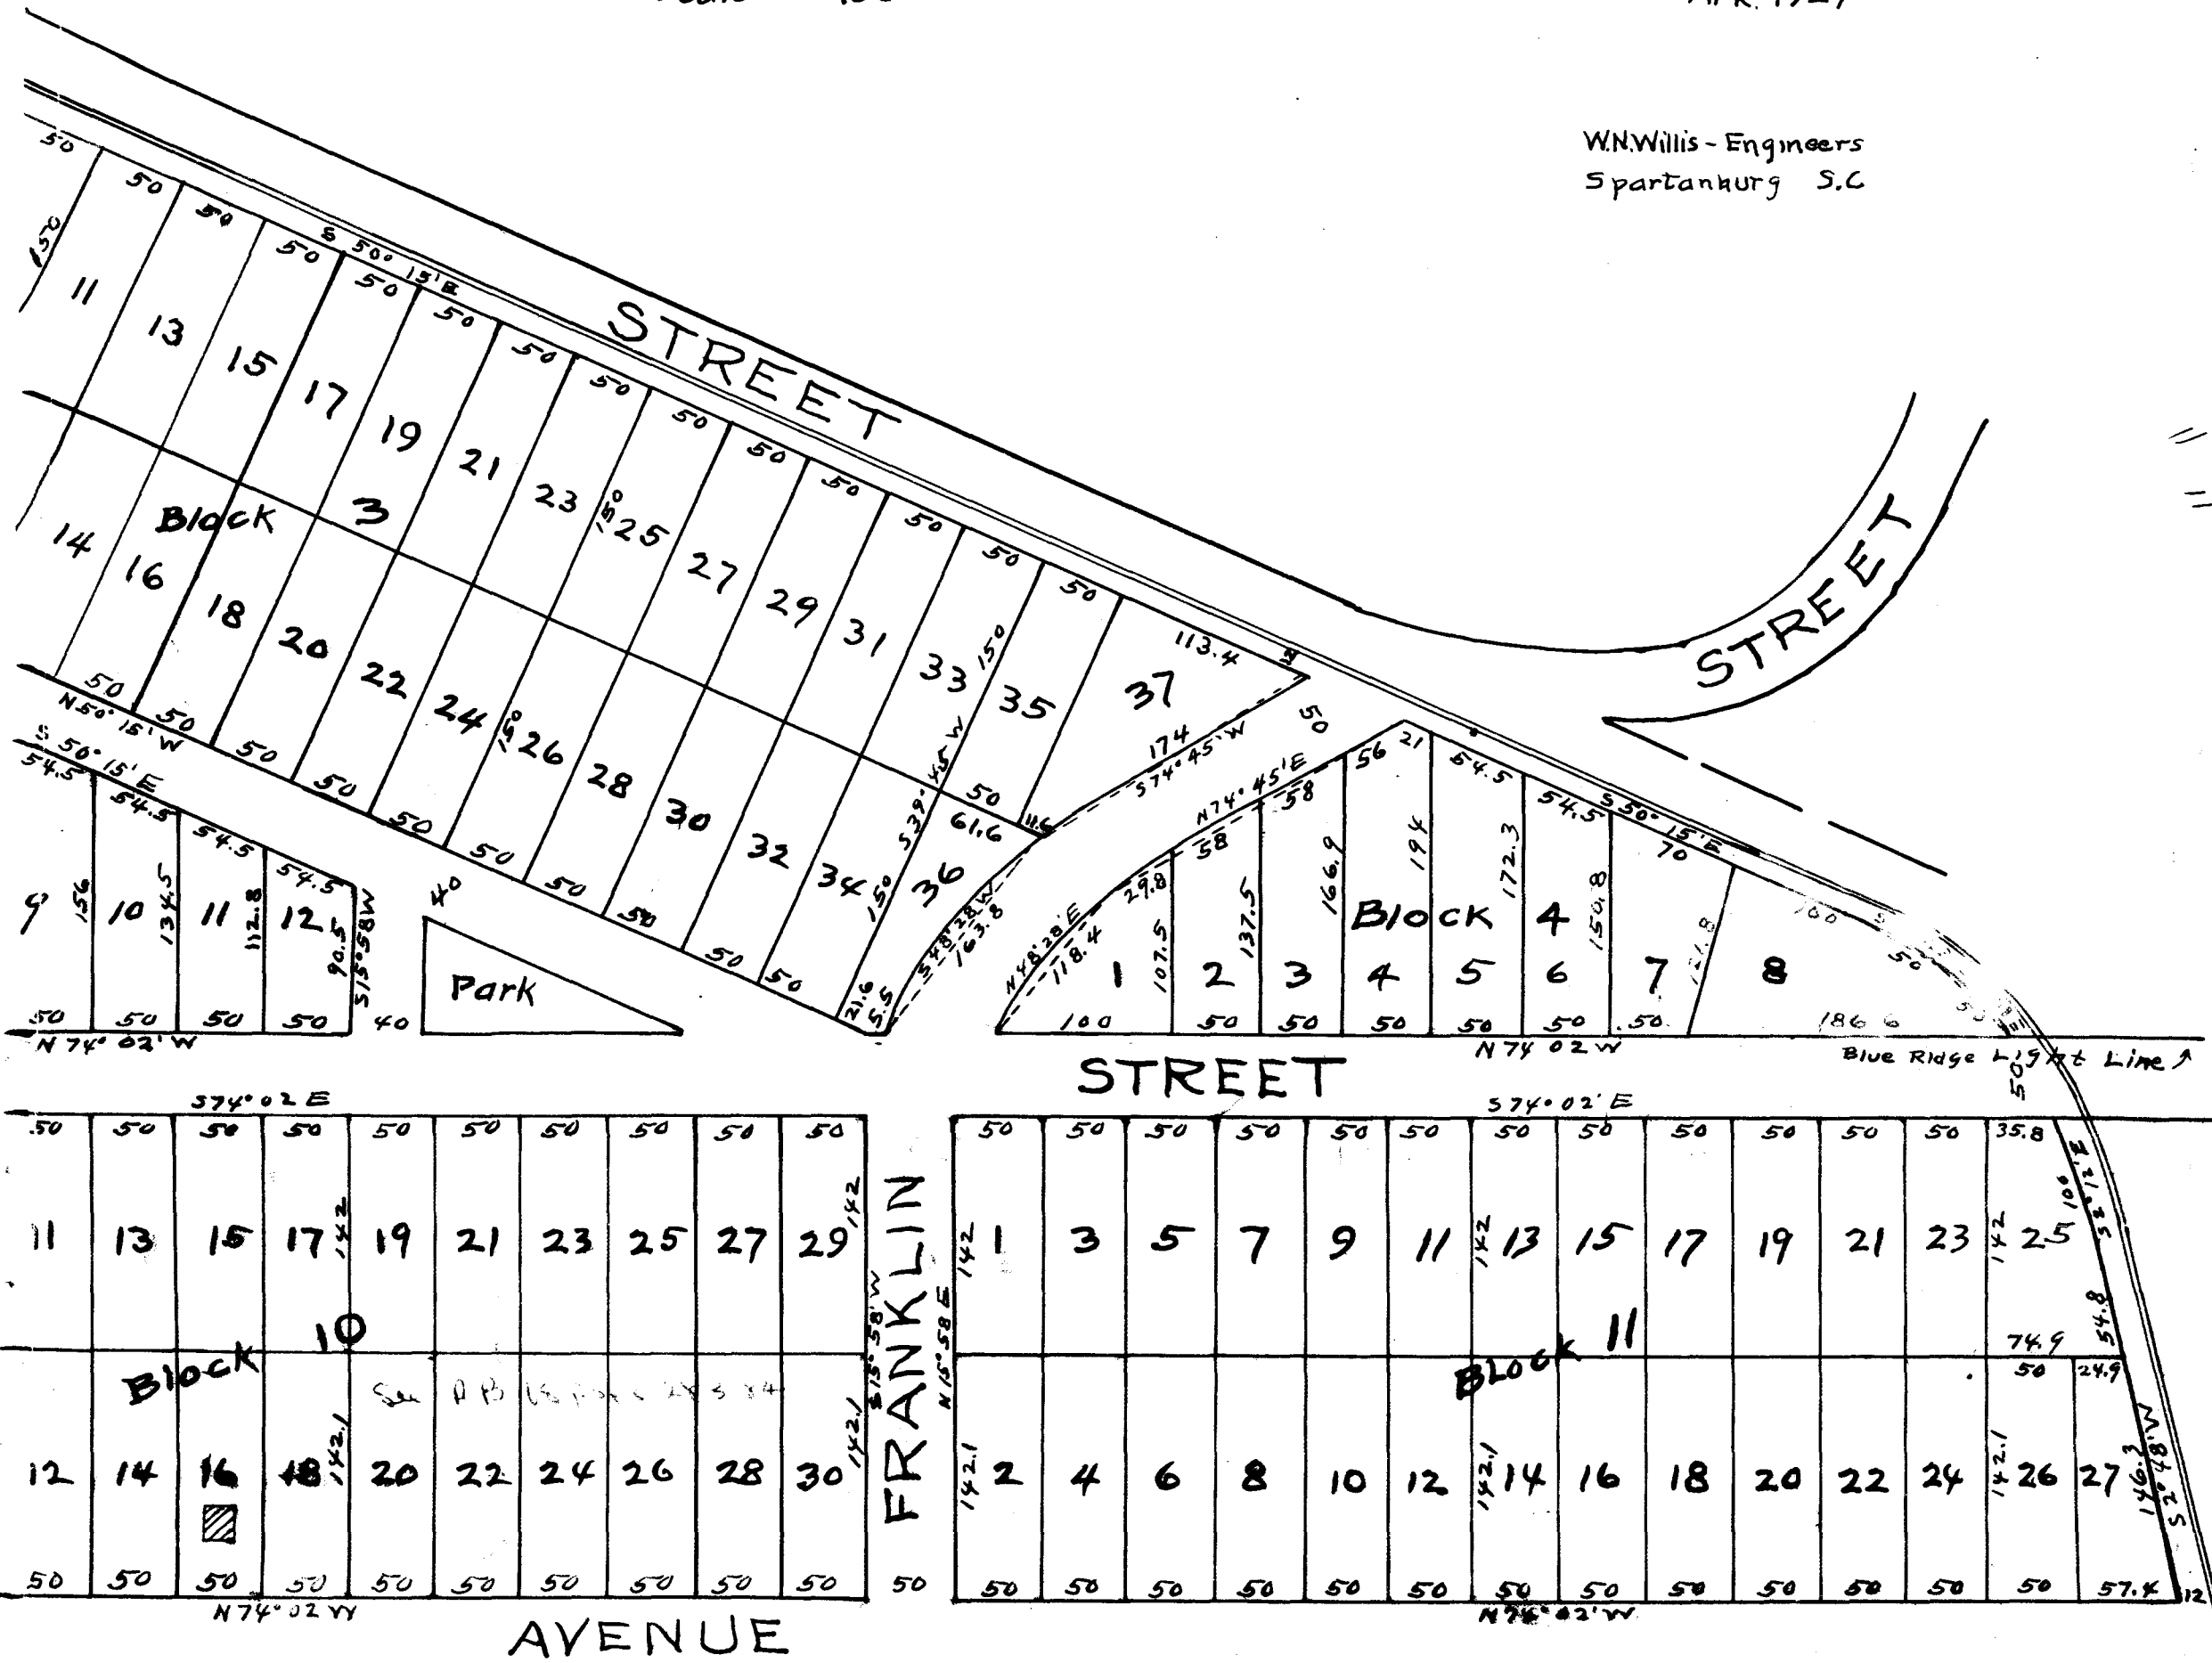

Registered, Certified & Examined May 12 - 1924

B. ST.