


EX PARTE
SOUTHERN RY. CO.

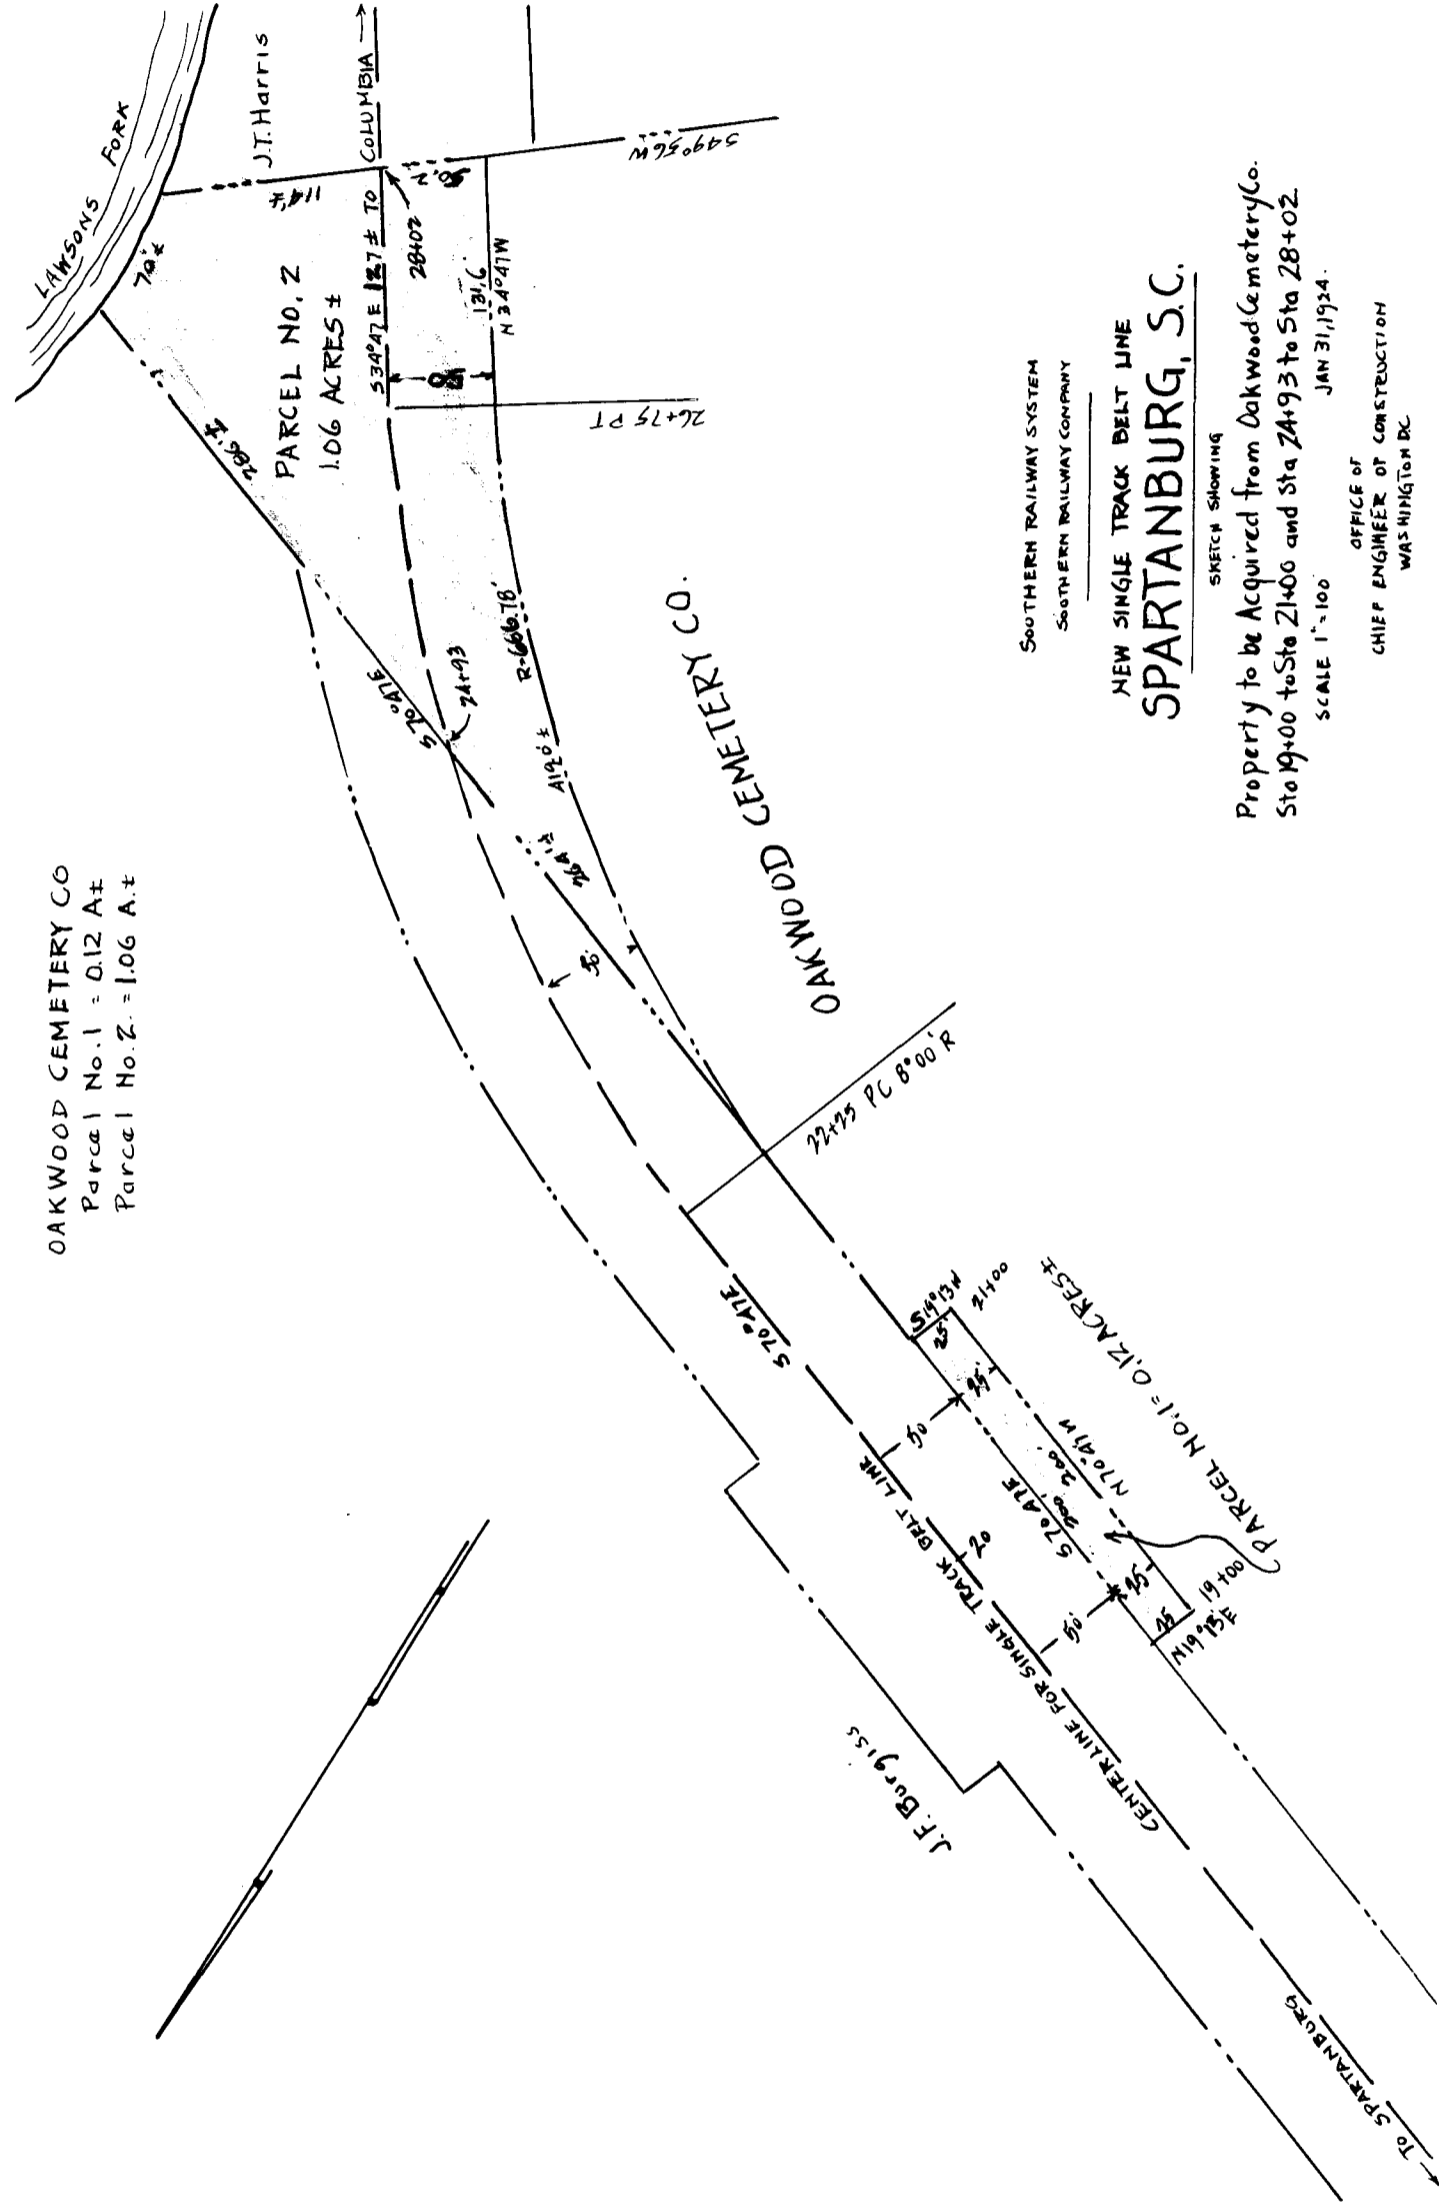

OAKWOOD CEMETERY CO
 Parcel No. 1 = 0.12 A.±
 Parcel No. 2 = 1.06 A.±

SOUTHERN RAILWAY SYSTEM
 SOUTHERN RAILWAY COMPANY

NEW SINGLE TRACK BELT LINE
 SPARTANBURG, S.C.

SKETCH SHOWING

Property to be Acquired from Oakwood Cemetery Co.
 Sta 19+00 to Sta 21+00 and Sta 24+93 to Sta 28+02
 SCALE 1" = 100' JAN 31, 1924.

JAN 31, 1924.

OFFICE OF
 CHIEF ENGINEER OF CONSTRUCTION
 WASHINGTON DC

S-3665

Registered, Certified + Examined June 5-1924