



Note:
See Page 111

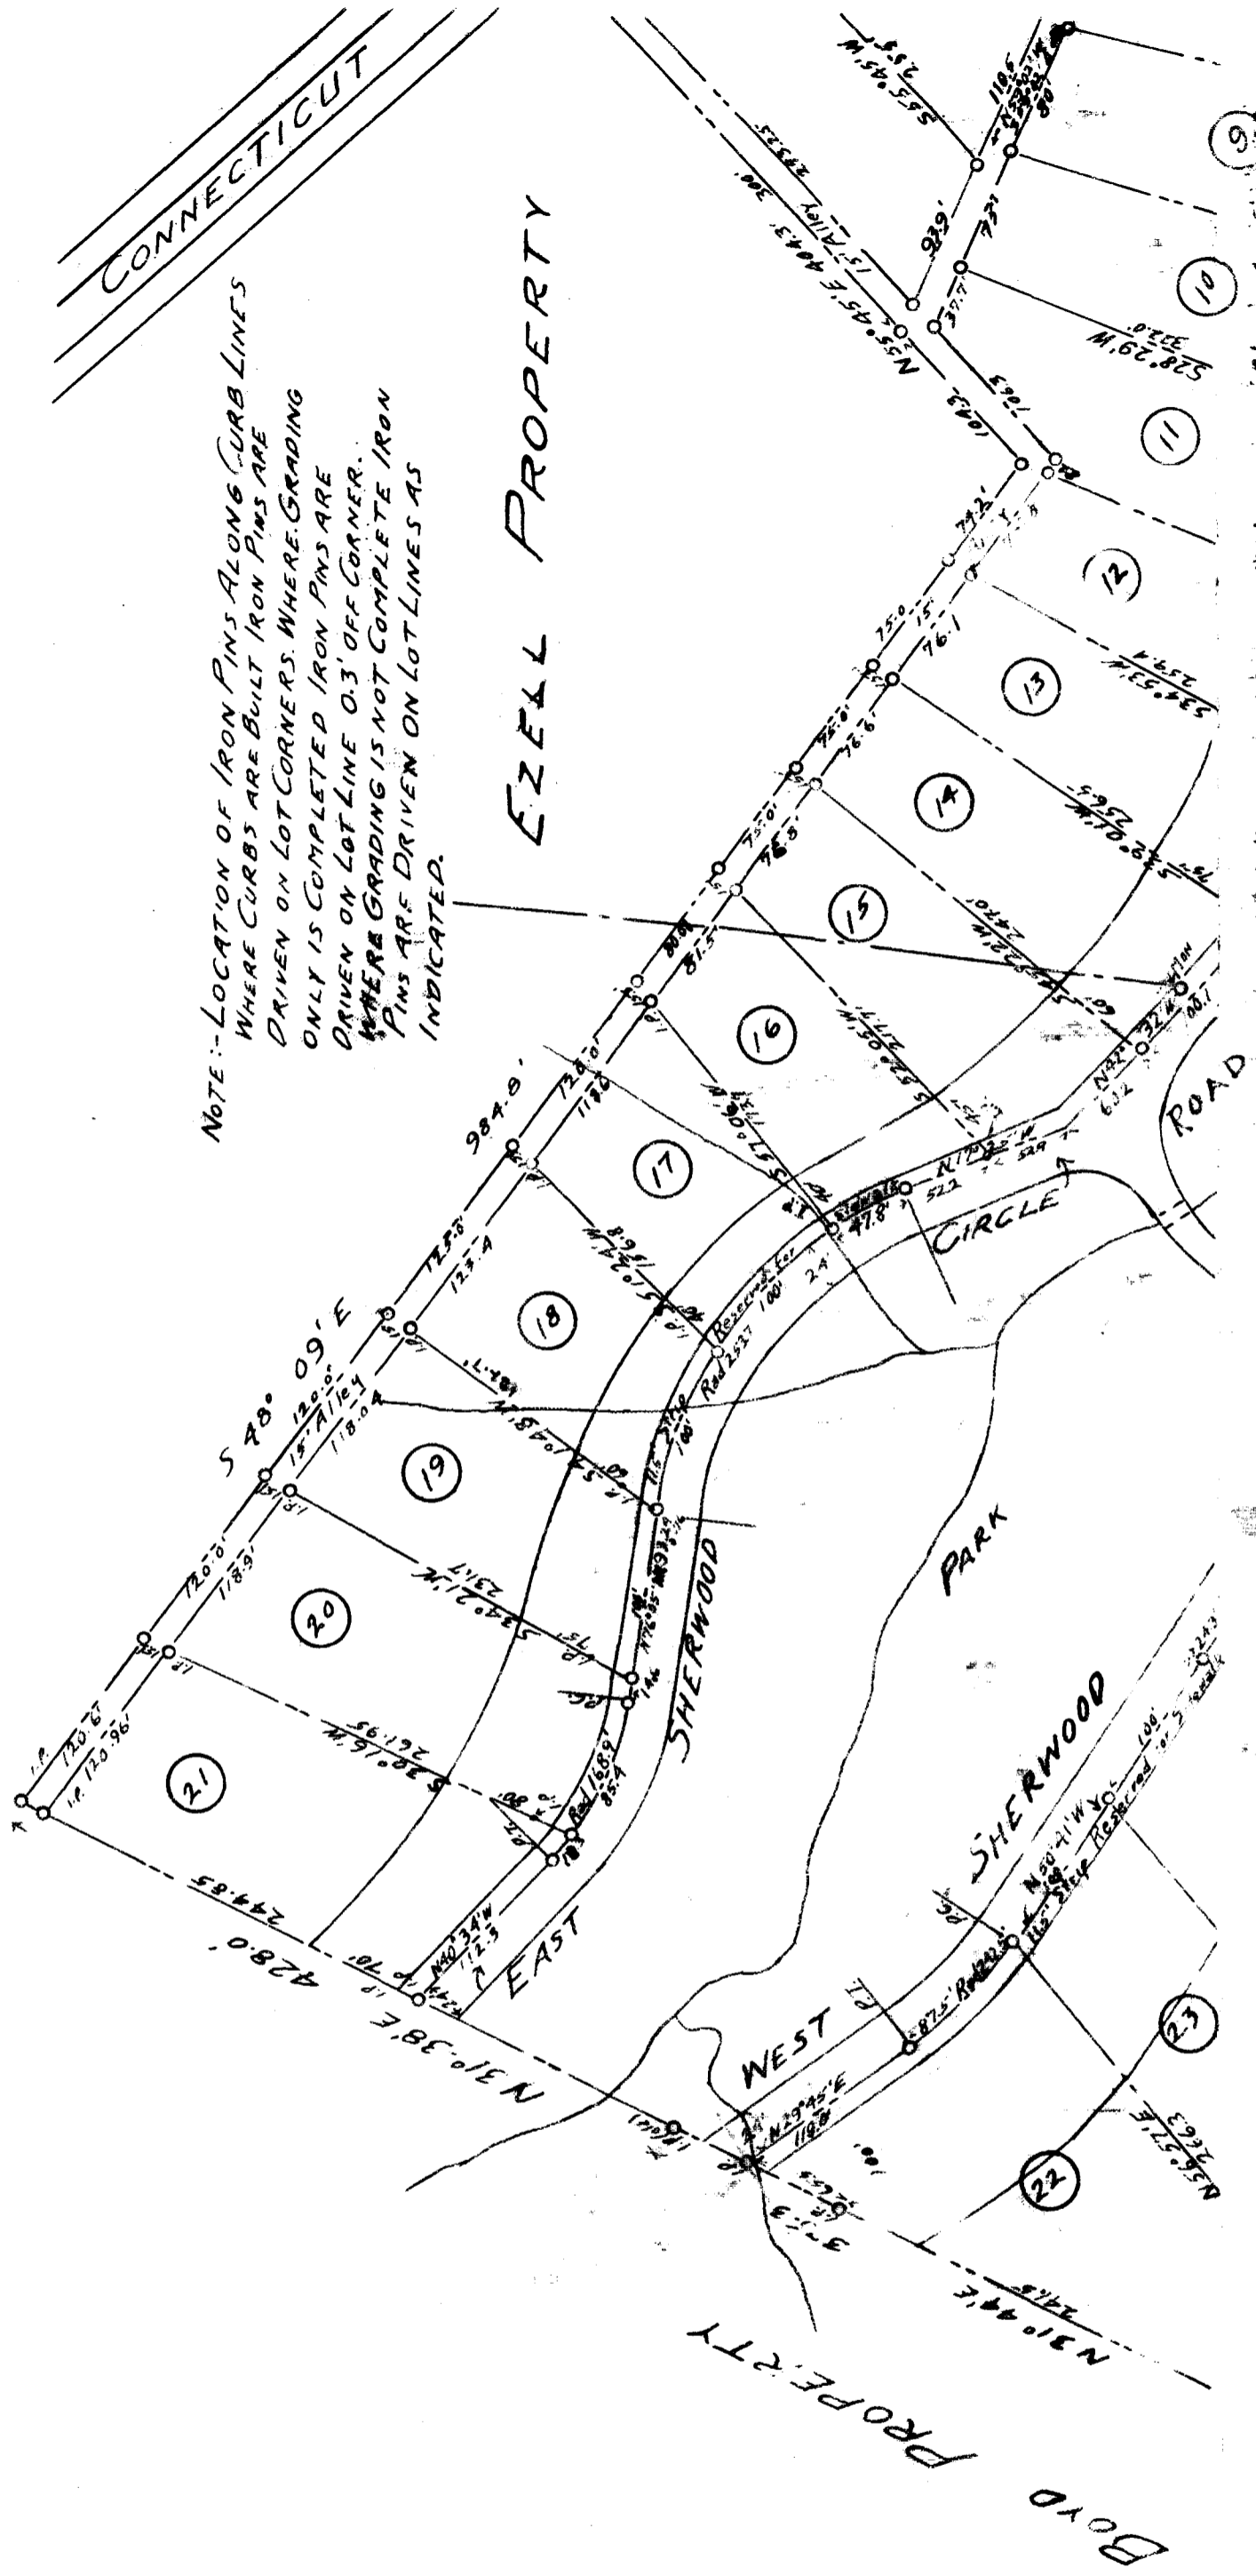

NOTE: LOCATION OF IRON PINS ALONG CURB LINES WHERE CURBS ARE BUILT IRON PINS ARE DRIVEN ON LOT CORNERS. WHERE GRADING ONLY IS COMPLETED IRON PINS ARE DRIVEN ON LOT LINE 0.3' OFF CORNER. WHERE GRADING IS NOT COMPLETE IRON PINS ARE DRIVEN ON LOT LINES AS INDICATED.

CREECH DRPH

Note:
See Page 111

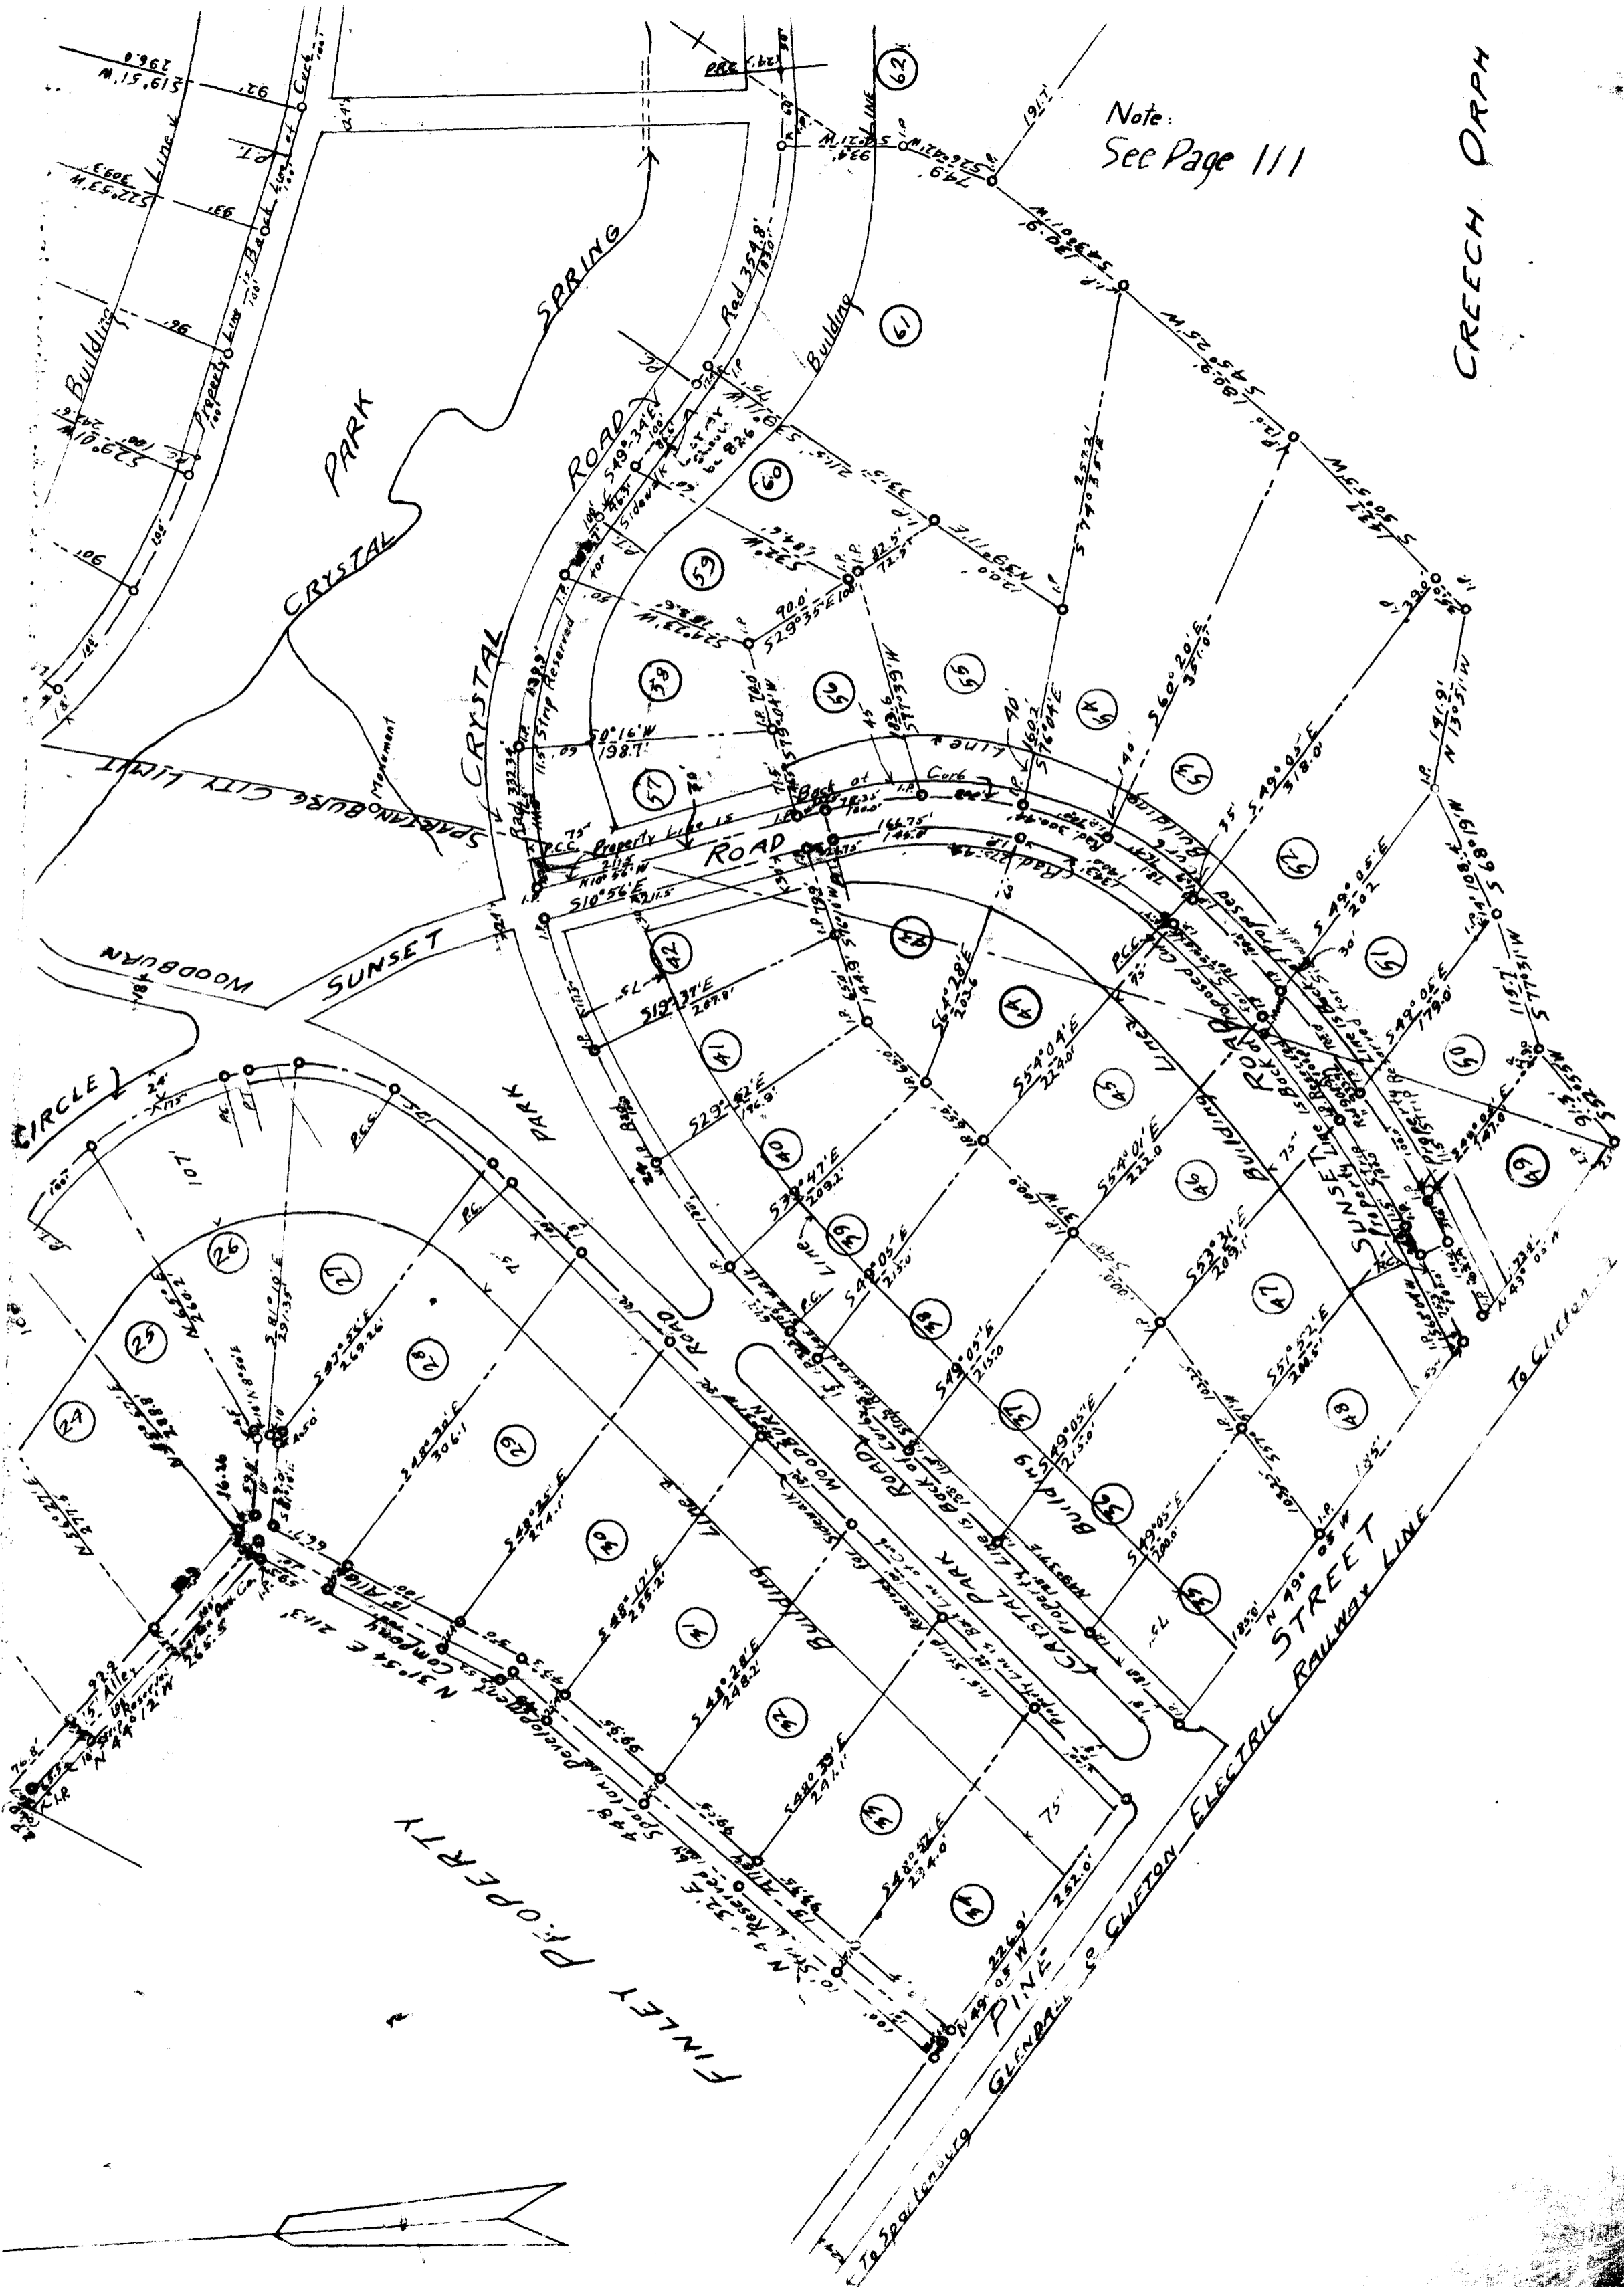

CIRCLE 2

CRYSTAL SPRING PARK

SUNSET ROAD

WOODBURN PARK

FINLEY PROPERTY

ROAD

CRYSTAL PARK

GLADYS PINE

CUNYON ELECTRIC RAILWAY LINE

STREET

To Clinton