

See judgement of Court of cloud as


"PARK HILLS"

PROPERTY OF
J. W. ALEXANDER INVESTMENT CO.,
CITY OF SPARTANBURG, S. C.

H. STRIBLING, C. E.
Scale 1 inch = 100 Feet

PLAT OF LOTS IN BLOCKS A-B-C-D-E-F-G-H-I IS OF DATE MAY 29, 1925
PLAT OF LOTS IN BLOCKS J-K-L-M-N-O-P IS OF DATE AUG 1, 1925

J. W. Alexander Agency
 PHONE 196 108 KENNEDY PLACE
SELLING AGENTS
 SCALE REDUCED. 1 INCH = 200 FEET

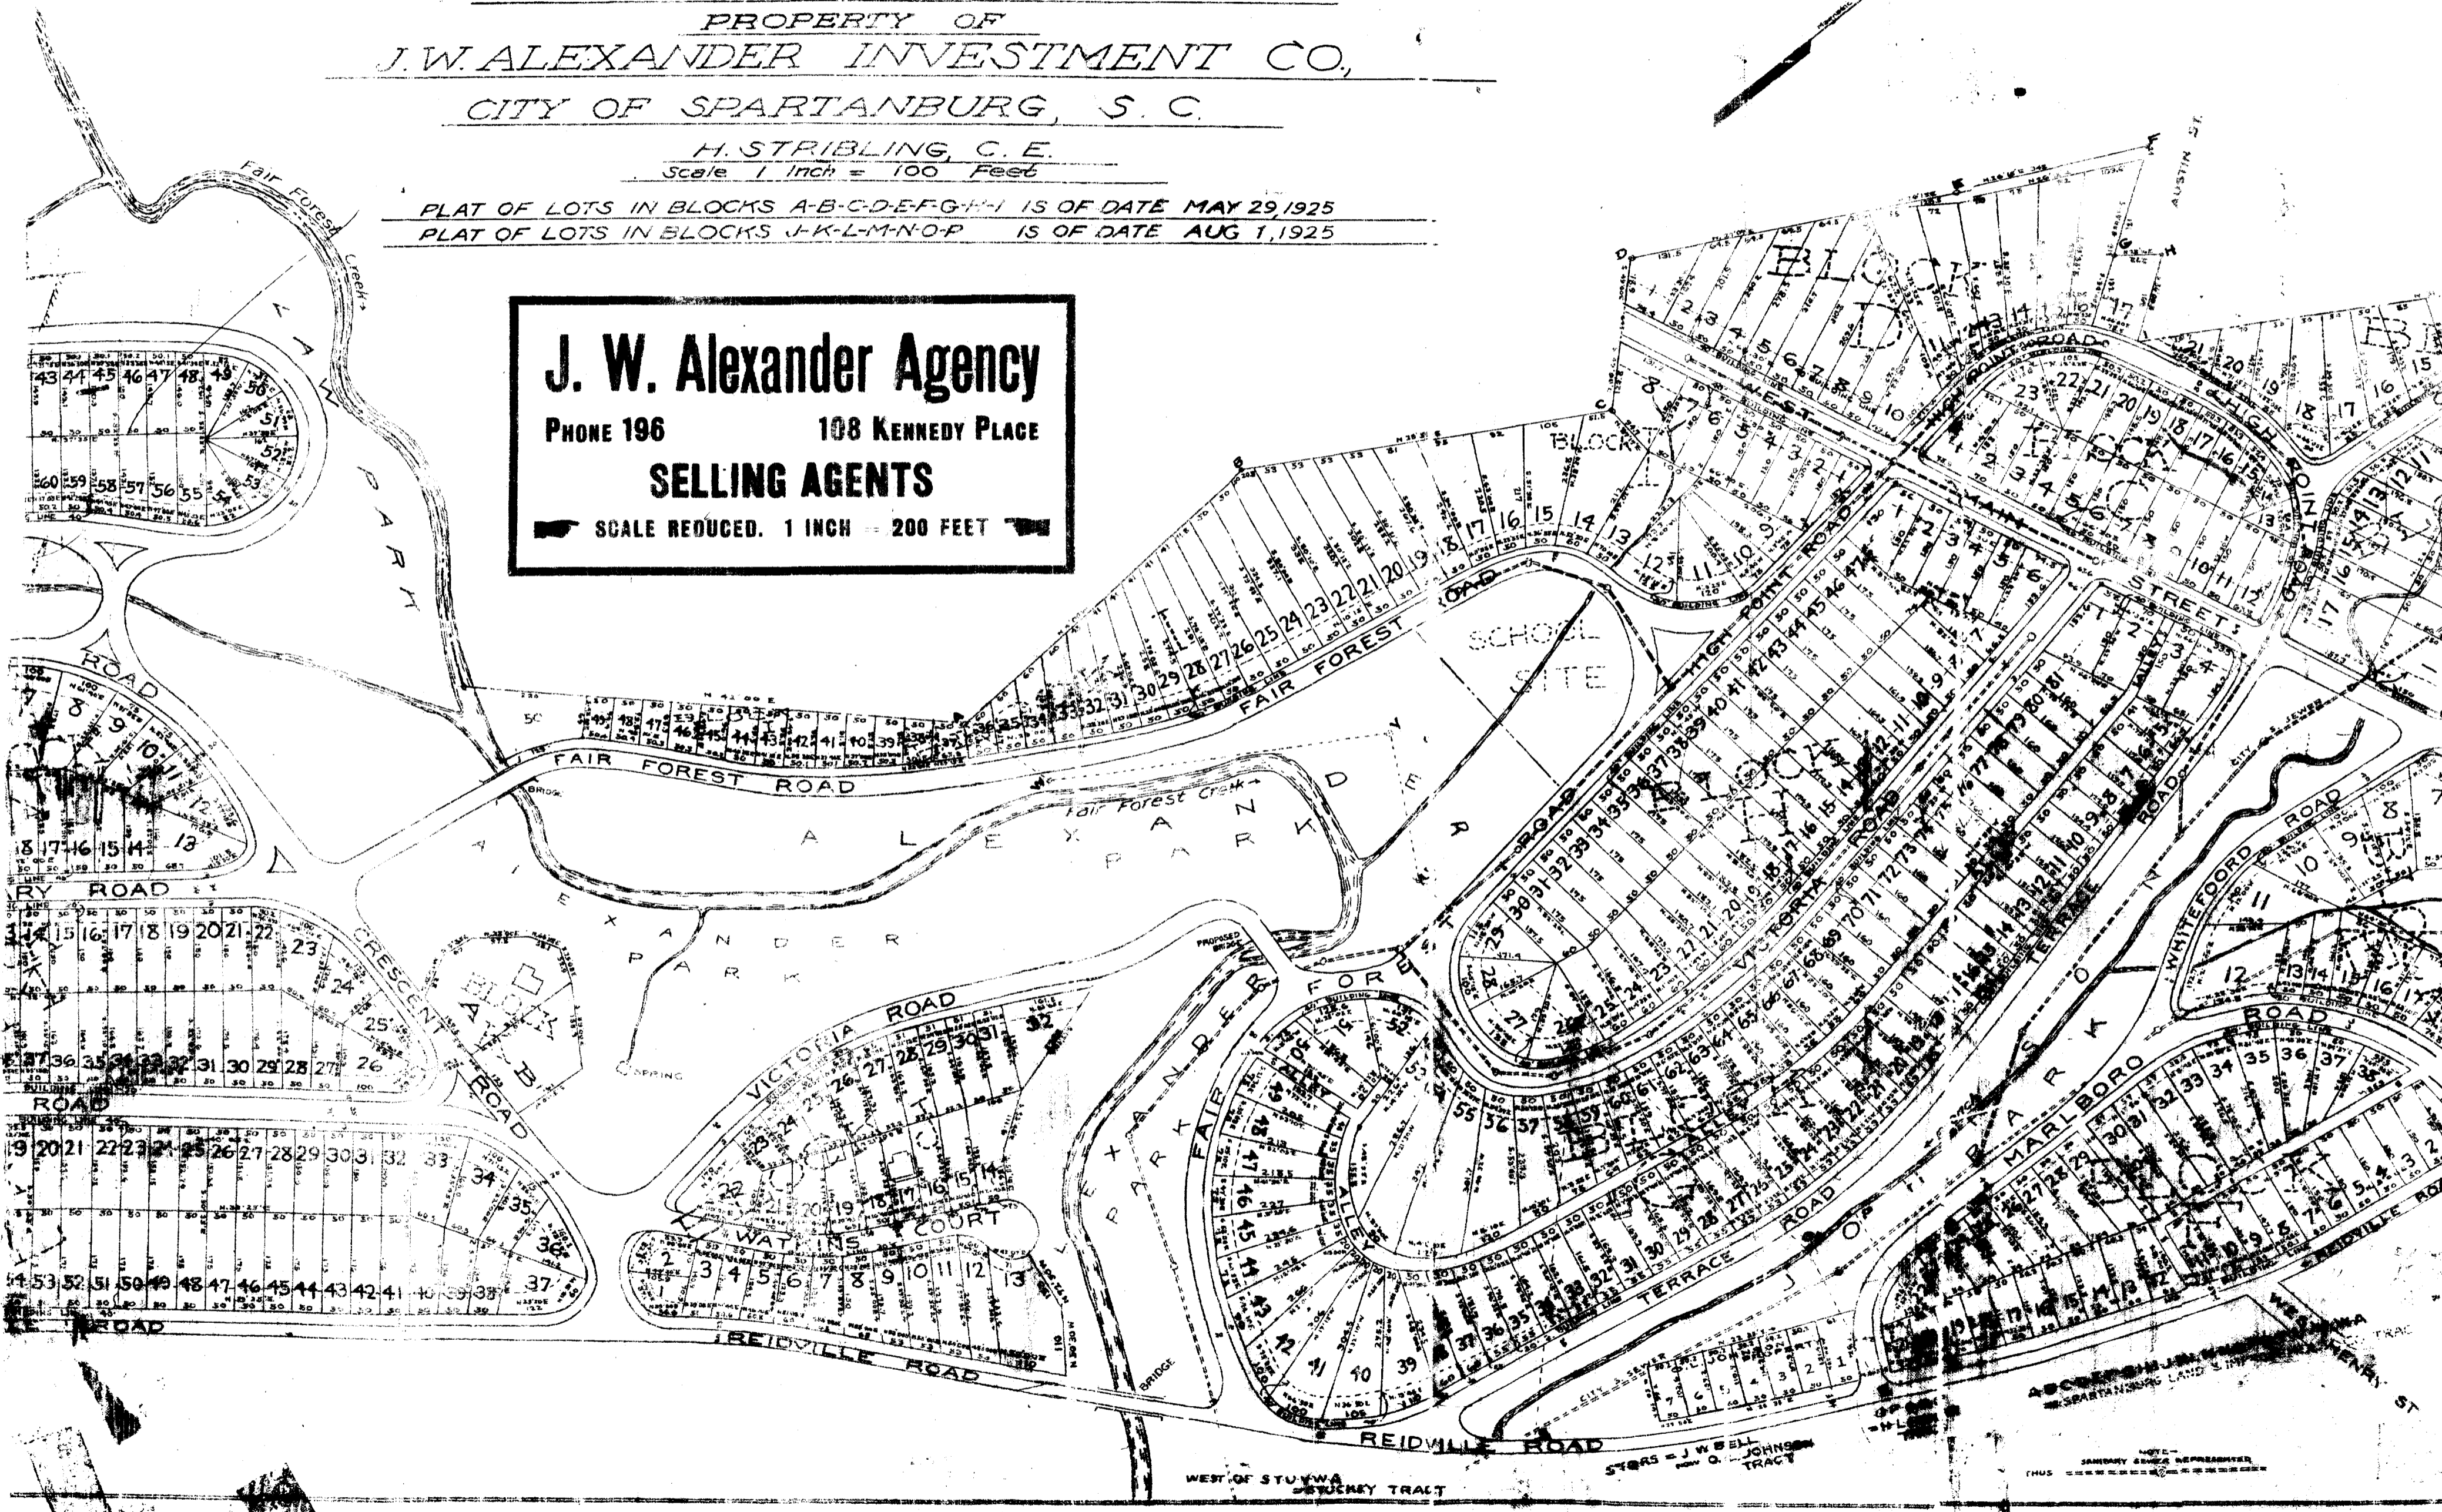

NOTE - SPARTANBURG LAND & TRACT CO. HAS BEEN REPRERSENTED (THIS IS NOT A PART OF THE TRACT)

STARS - J. W. BELL JOHNSON TRACT