


**S.P. CLARK L.M. HALL & E. HALL**  
 Property Line 1/2 mile & North of  
**INMAN**  
**vs**  
**NE ROOPER**  
 SPARTANBURG COUNTY - SOUTH CAROLINA  
 Scale 1/2" = 100' DETAIL 1" = 100'  
 Line Run June 11, 1921  
 Surveyed for Plaintiff M. W. HILLIS  
 Surveyed for Defendant M. C. HILLIS

Note Line 'A B' Line of 1889 by Magnetic Bearing  
 "C" Point Claimed by Clark's Hall 2' from "B"  
 "D" " " " " NE Roper 36' from "B"  
 "E" Point Called for in deed of 1901. NE Roper to S. J. Roper  
 IF Line was run in 1901. by Magnetic Meridian & not adding  
 proper mag variation for 1889  $R \pm E = 280 ft$

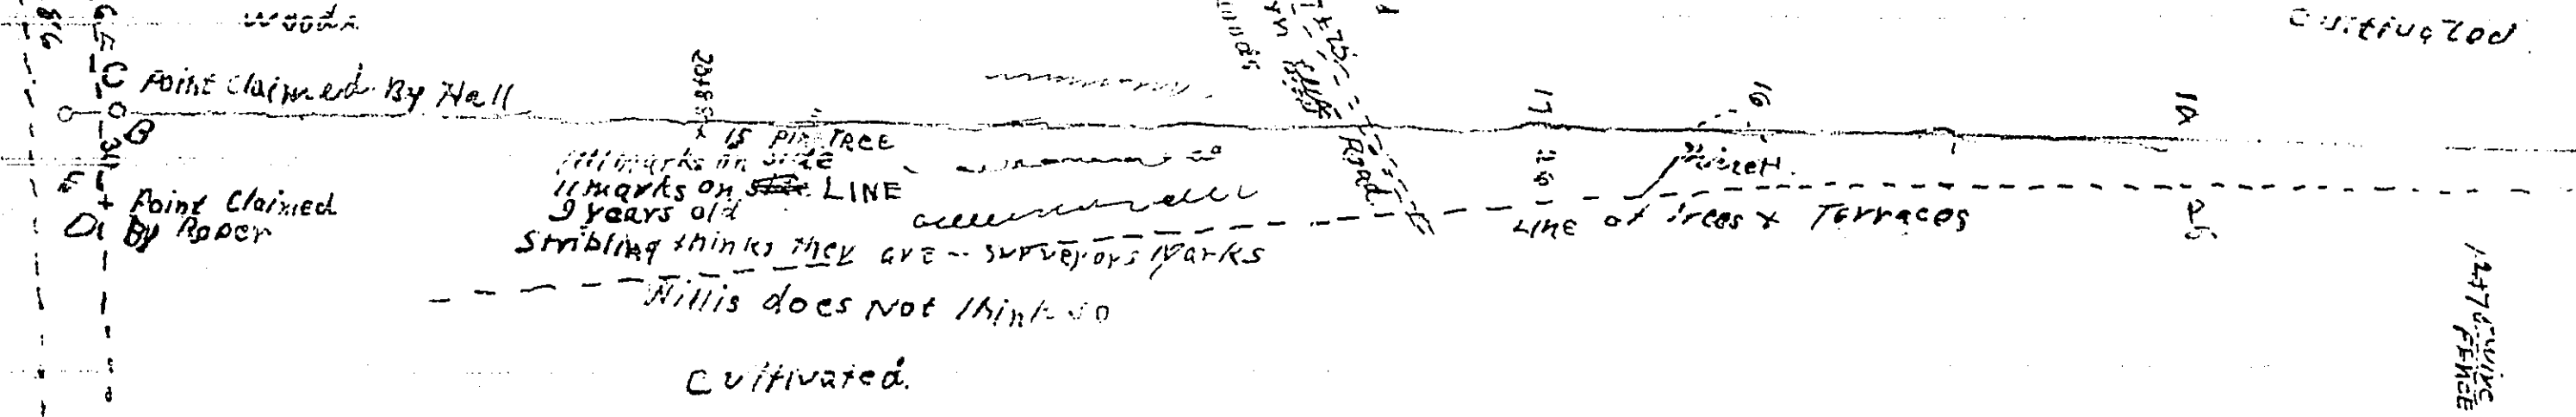

**DETAILS**  
 SCALE 1/2" = 100'